
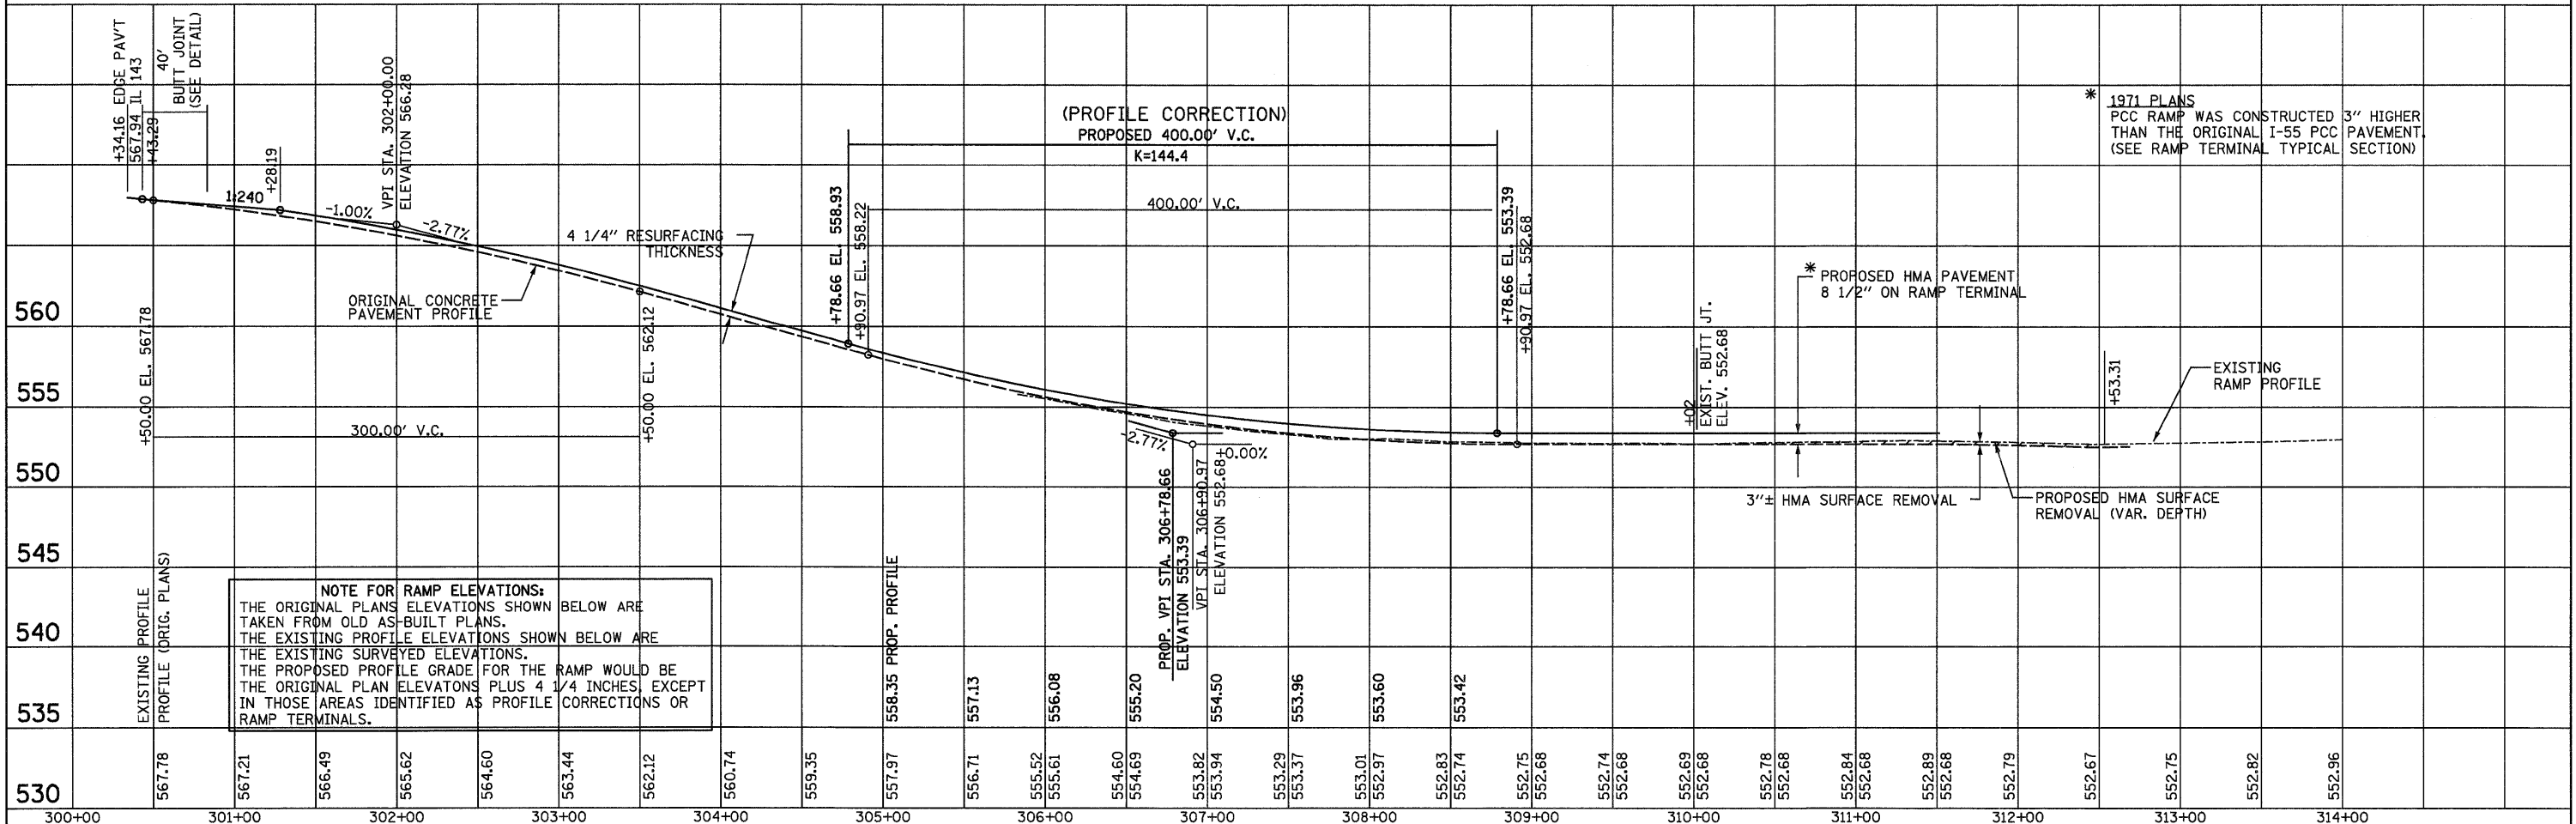
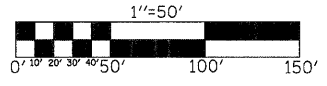


PLAN	SURVEYED	BY	DATE
	ALIGNED		
	CHECKED		
	RT. OF WAY		
	CHECKED		
	NO.		
	FILE NAME		

PROFILE	SURVEYED	BY	DATE
	GRADES		
	CHECKED		
	STRUCTURE		
	NOTATIONS		
	CHRD		
	NO.		

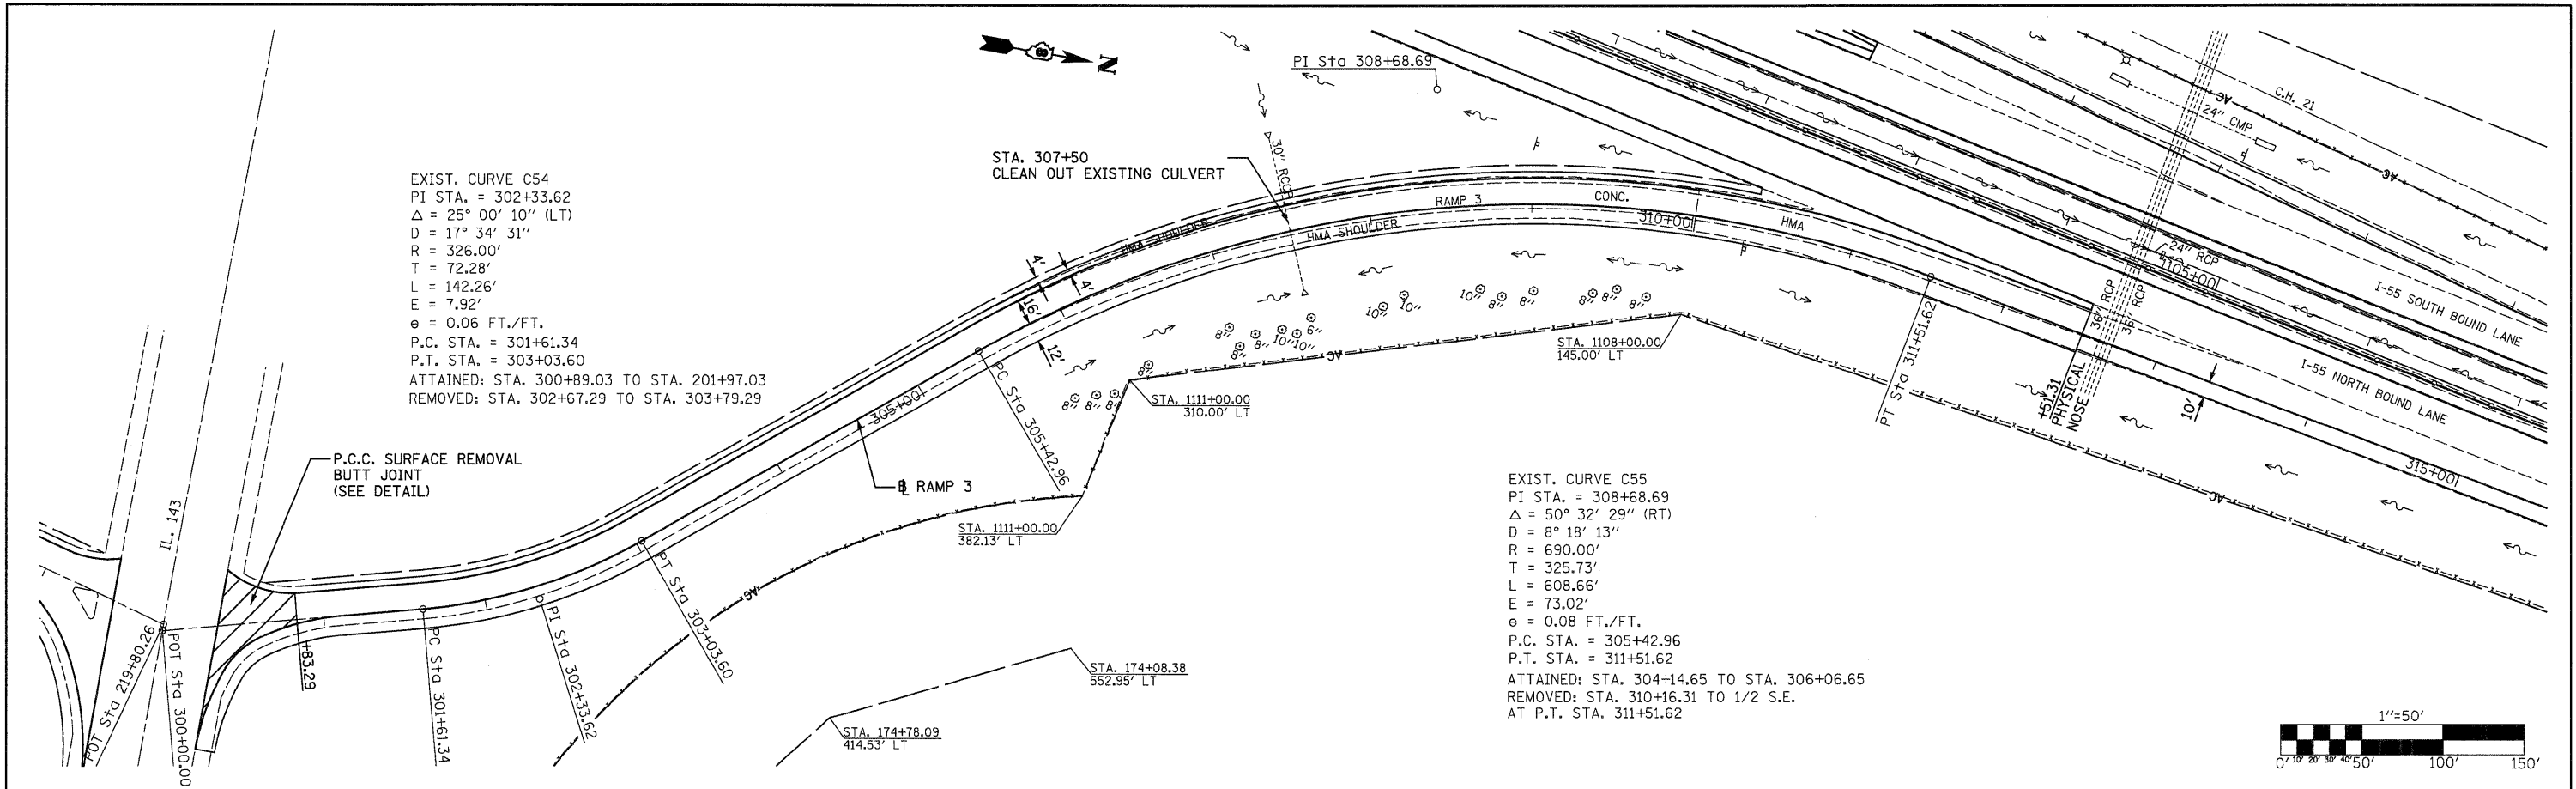

FILE NAME =	USER NAME = SJS	DESIGNED -	REVISED -	STATE OF ILLINOIS DEPARTMENT OF TRANSPORTATION		NB ENTRANCE RAMP 3 (IL 143)		F.A.T. RTE.	SECTION	COUNTY	TOTAL SHEETS	SHEET NO.
...\\cedd\0876C93-shr-plnprf2.dgn		DRAWN -	REVISED -					55	60-(1,2)RS-2	MADISON	156	88
PLLOT SCALE = 50.0000' / IN.		CHECKED -	REVISED -					CONTRACT NO. 76C93				
PLLOT DATE = 06/23/2010 15:33:53		DATE	REVISED -					ILLINOIS FED. AID PROJECT				