
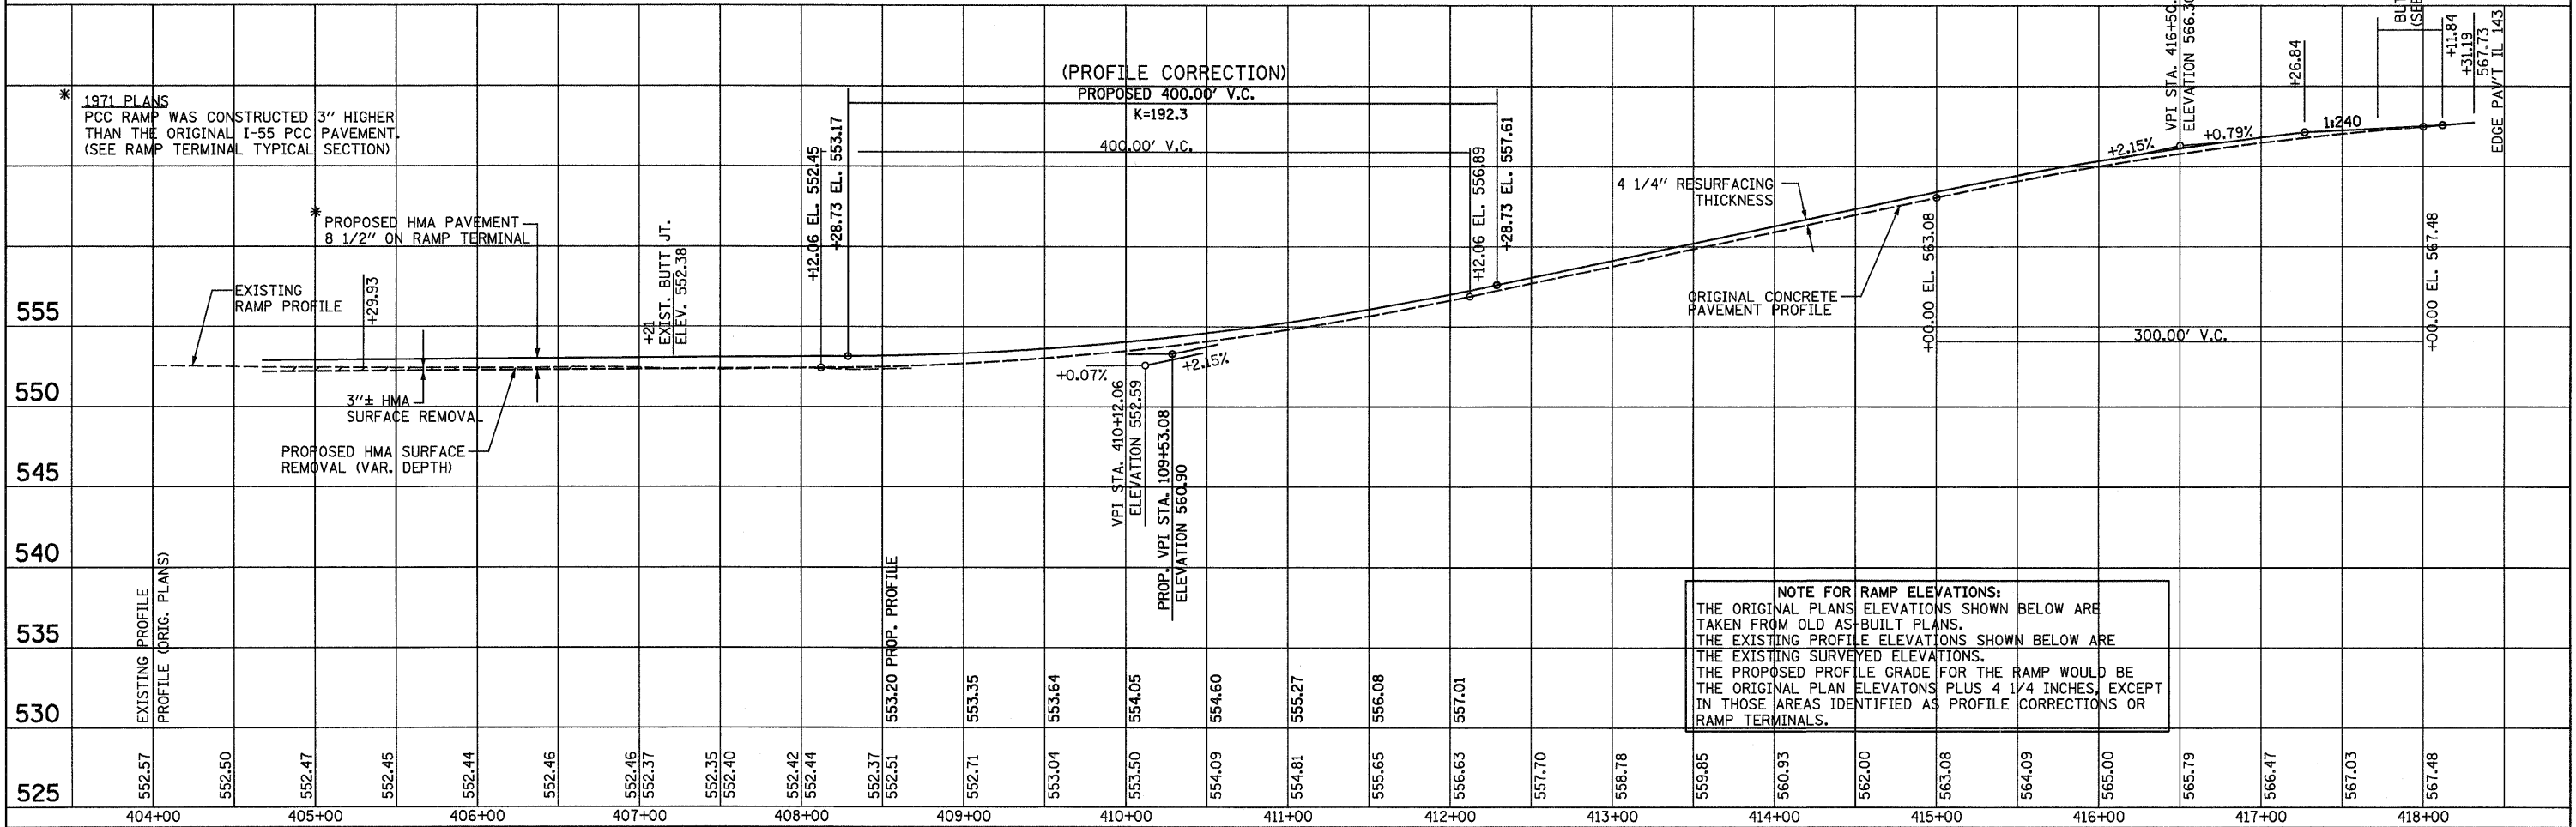


DATE	BY	SURVEYED
		ALIGNED
		CHECKED
		PT. OF WAY
		CHECKED
		NO.
		NO.
		NO.

DATE	BY	PROFILE
		GRADES
		CHECKED
		NO.
		NO.
		NO.

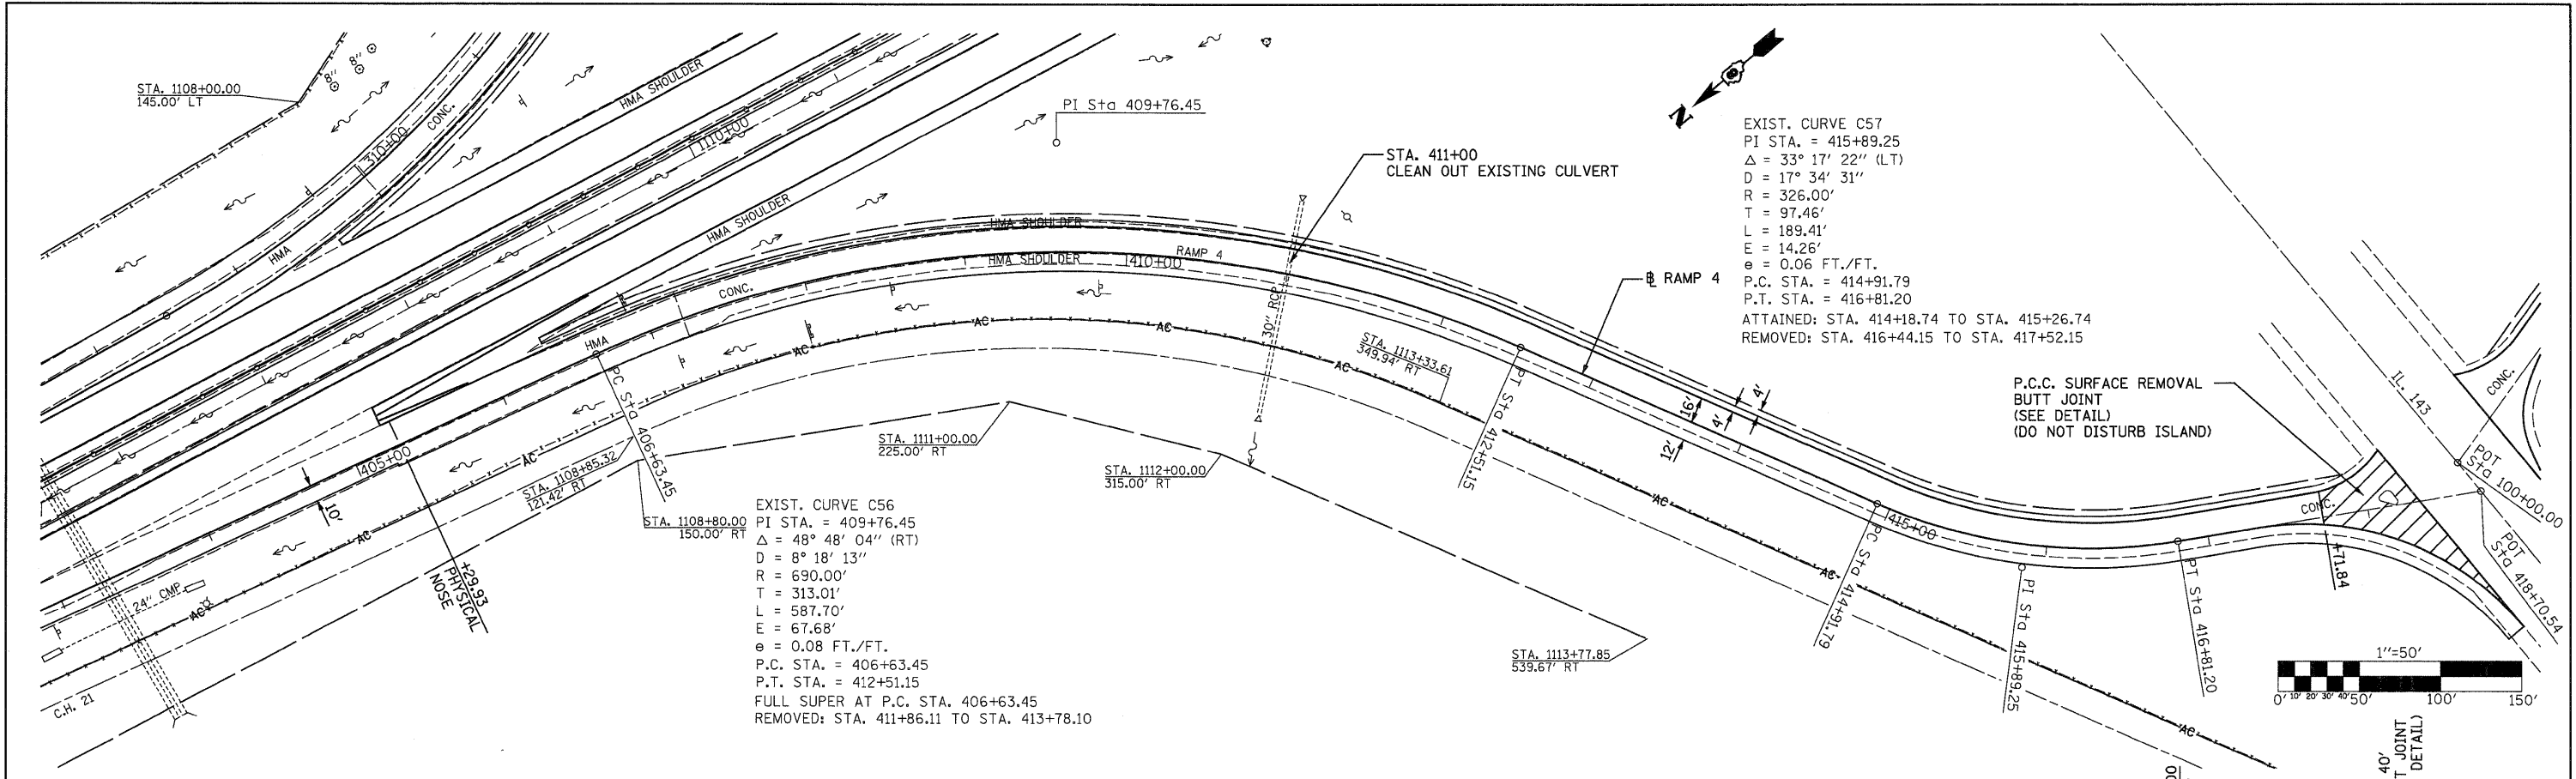

FILE NAME = ...add\0876C93-ah-r-plnprf2.dgn	USER NAME = SJS	DESIGNED -	REVISED -	STATE OF ILLINOIS DEPARTMENT OF TRANSPORTATION	SB EXIT RAMP 4 (IL 143)			F.A.I. RTE. 55	SECTION 60-1,2RS-2	COUNTY MADISON	TOTAL SHEETS 156	SHEET NO. 89
PLOT SCALE = 50.0000' / IN.		DRAWN -	REVISED -		SCALE:	SHEET NO.	OF SHEETS	STA.	TO STA.	CONTRACT NO. 76C93		
PLOT DATE = 06/23/2010 15:33:54		CHECKED -	REVISED -		ILLINOIS FED. AID PROJECT							
		DATE -	REVISED -									