


**SOUTHBOUND RECONSTRUCTION
STAGE IV**

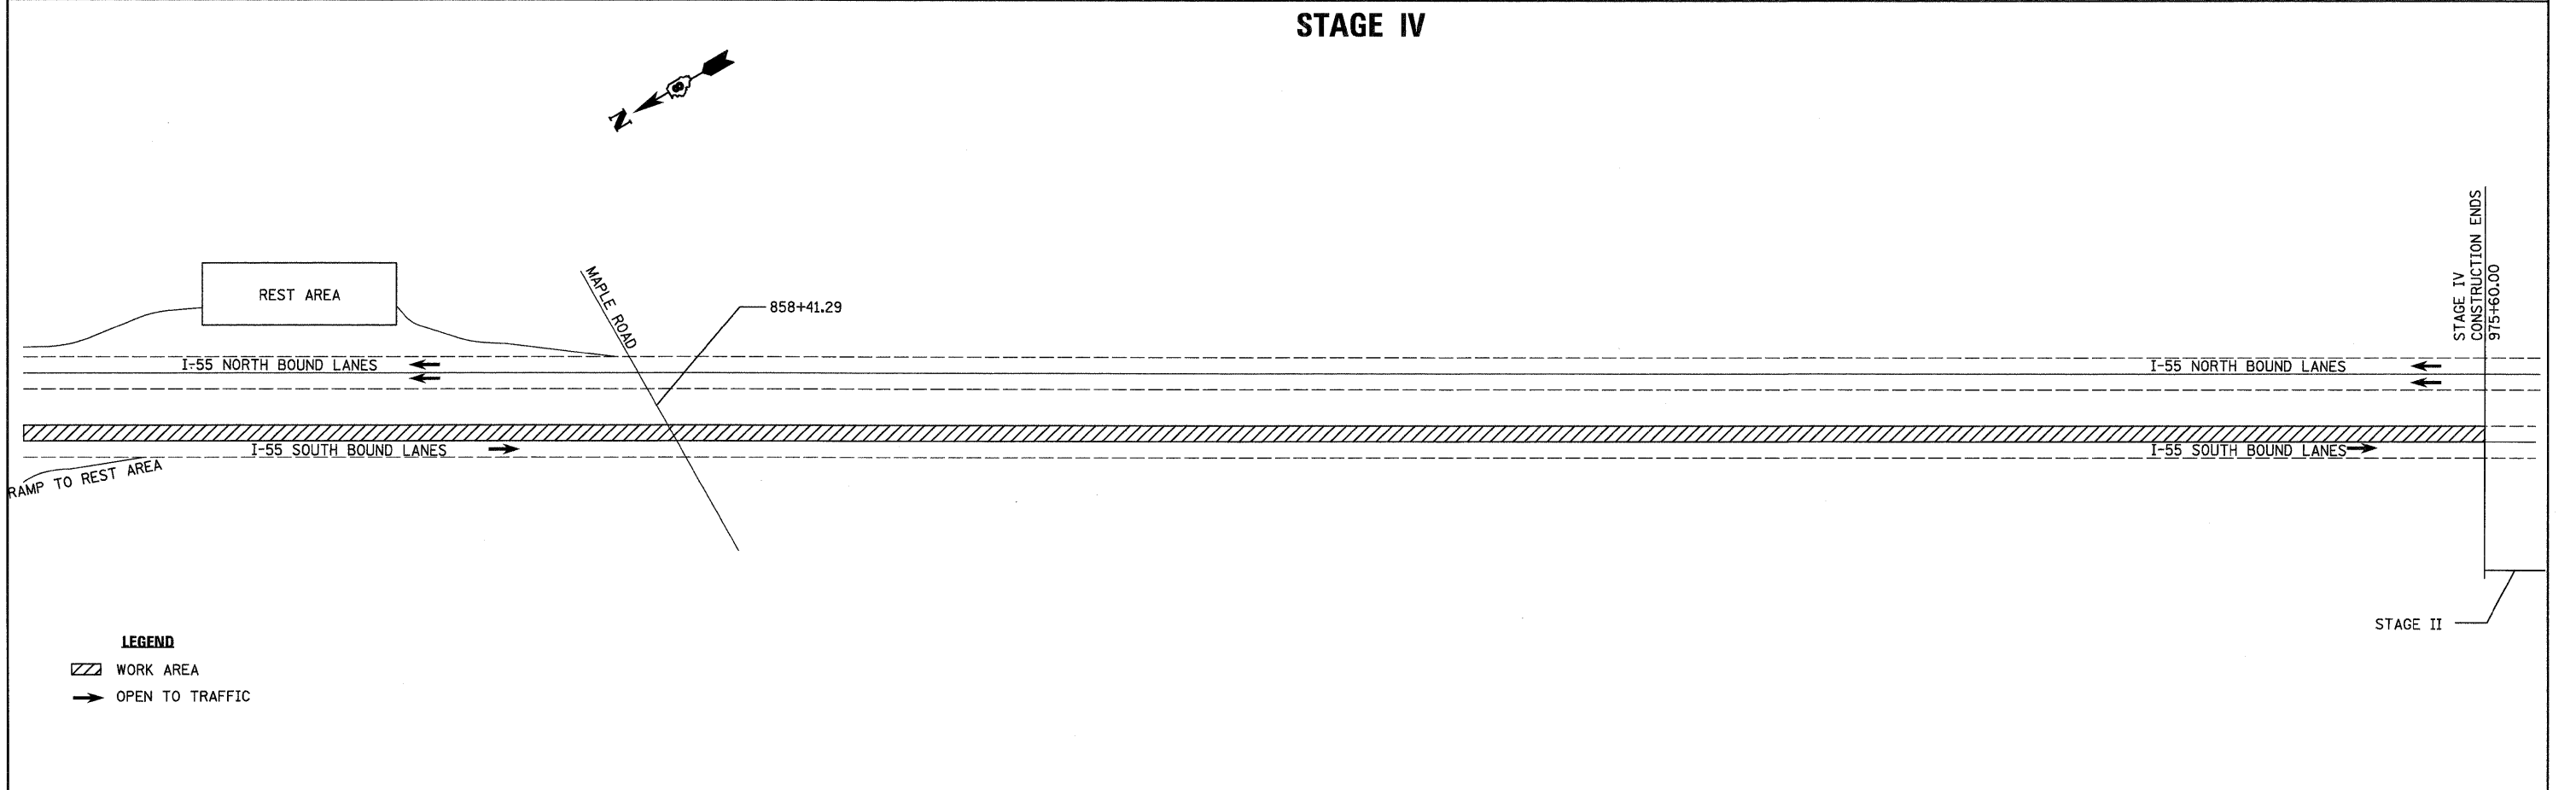

LEGEND
 ▨ WORK AREA
 → OPEN TO TRAFFIC

FILE NAME = ...\\d876093-ah- staging-ab55.dgn	USER NAME = SJS	DESIGNED -	REVISED -	STATE OF ILLINOIS DEPARTMENT OF TRANSPORTATION	I-55 TRAFFIC CONTROL AND STAGING STAGE IV - SOUTHBOUND LANES			F.A.I. RTE.	SECTION	COUNTY	TOTAL SHEETS	SHEET NO.
		DRAWN - JJS	REVISED -					55	60-(1,2)RS-2	MADISON	156	97
		CHECKED - MTM	REVISED -		CONTRACT NO. 76C93			ILLINOIS FED. AID PROJECT				
		PLOT DATE = 06/23/2010 15:34:26	REVISED -		DATE - JUNE 2010	SCALE:	SHEET NO. 1 OF 2 SHEETS					