


**NORTHBOUND RECONSTRUCTION
STAGE VI**

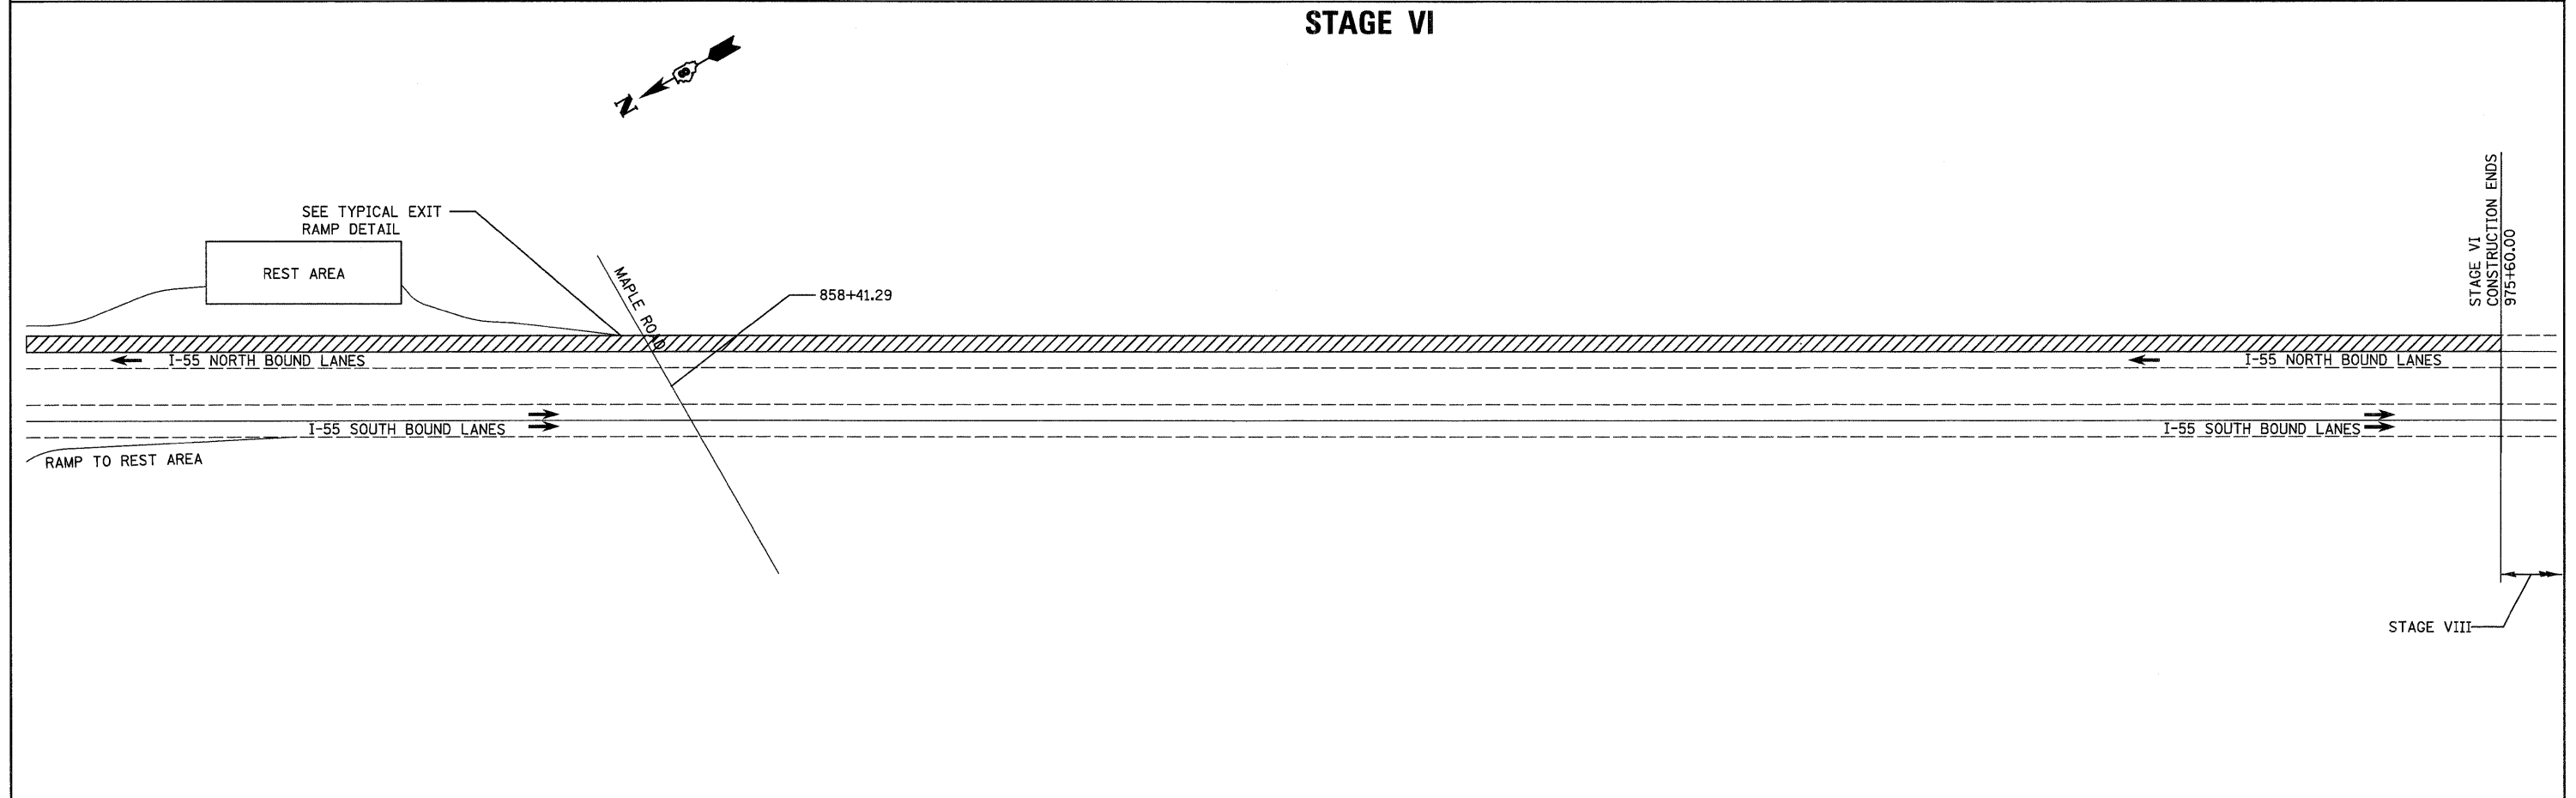

FILE NAME = ...oaddd\4876e93-staging-nb55.dgn	USER NAME = SJS	DESIGNED -	REVISED -	STATE OF ILLINOIS DEPARTMENT OF TRANSPORTATION	I-55 TRAFFIC CONTROL AND STAGING STAGE VI - NORTHBOUND LANES			F.A.I. RTE.	SECTION	COUNTY	TOTAL SHEETS	SHEET NO.
	PLOT SCALE = 500.0000' / IN.	CHECKED - MTM	REVISED -					55	60-1,2/RS-2	MADISON	156	99
	PLOT DATE = 06/23/2010 15:34:31	DATE - JUNE 2010	REVISED -		CONTRACT NO. 76C93							
					SCALE:	SHEET NO. 1 OF 2 SHEETS	STA.	TO STA.	ILLINOIS FED. AID PROJECT			