


**NORTHBOUND RECONSTRUCTION
STAGE VII**

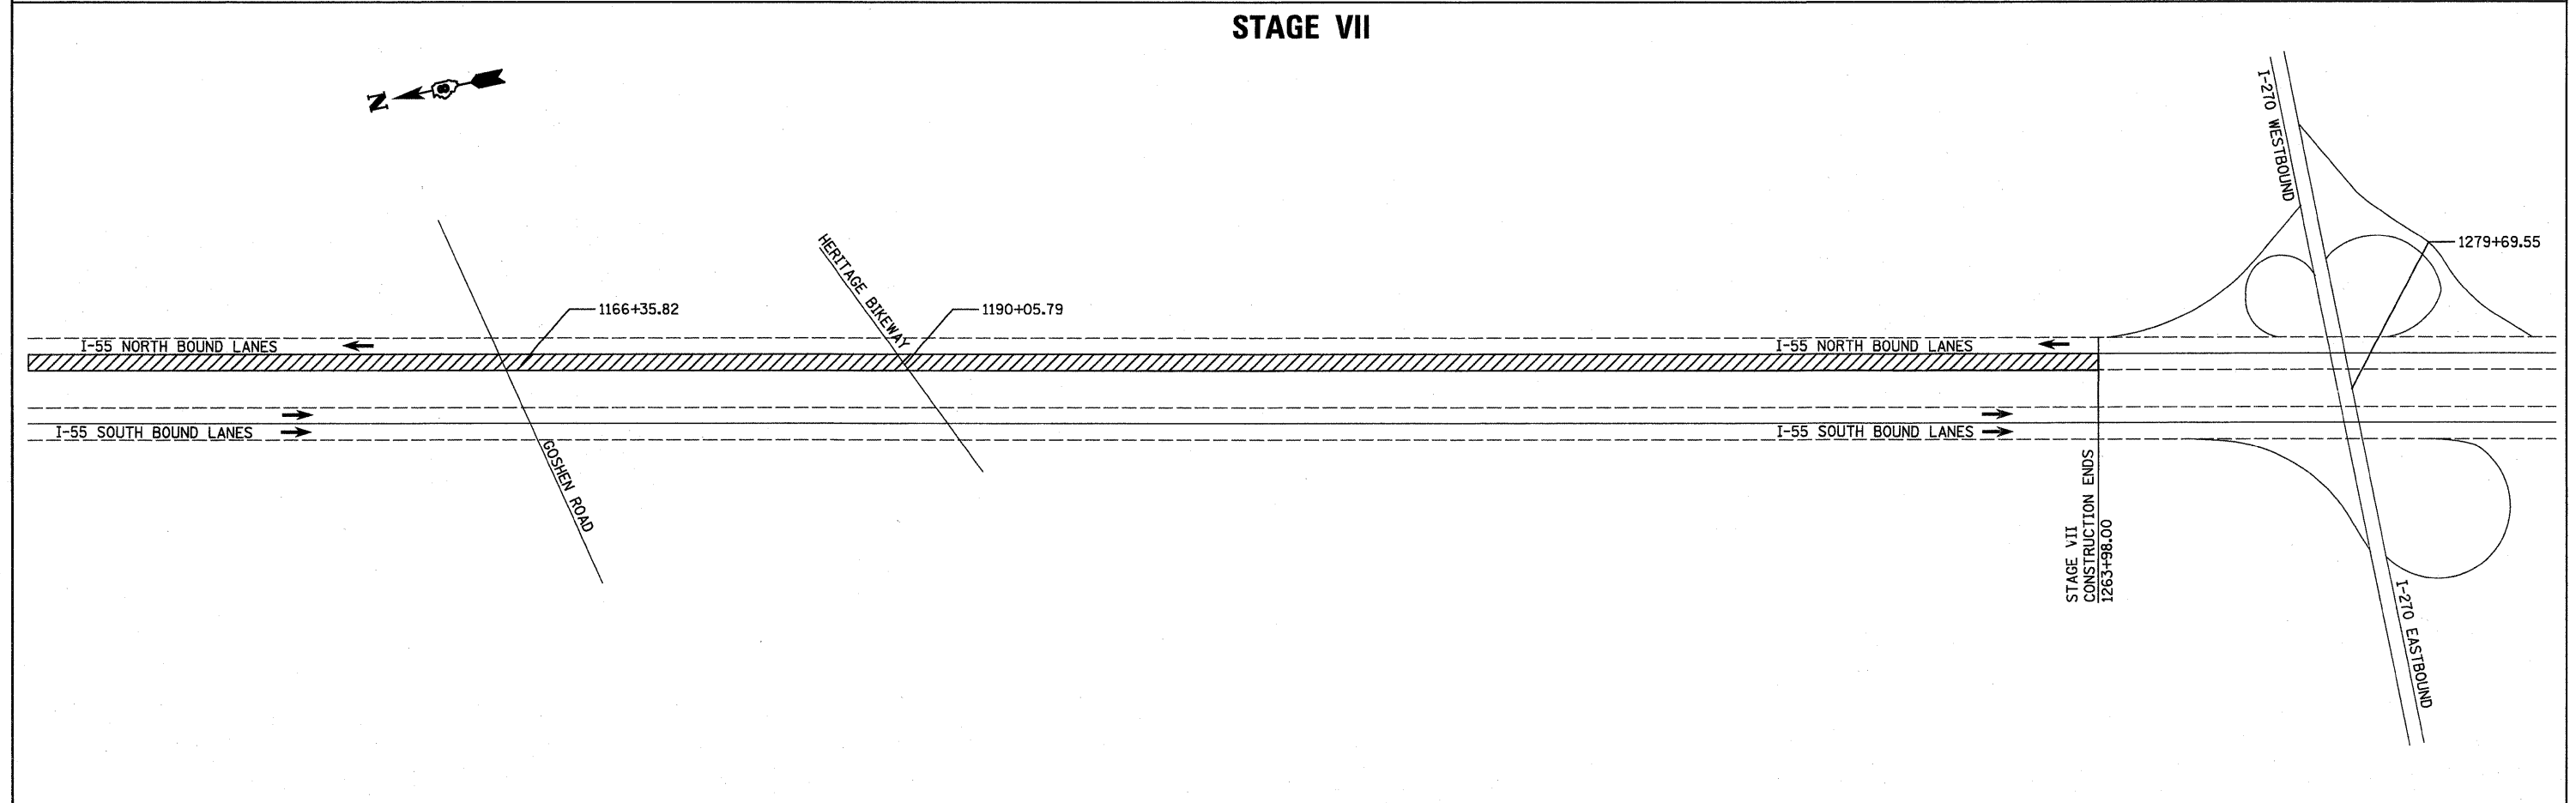

FILE NAME = ...CADD\d876a93-staging-nb55.dgn	USER NAME = SJS	DESIGNED -	REVISED -	STATE OF ILLINOIS DEPARTMENT OF TRANSPORTATION	I-55 TRAFFIC CONTROL AND STAGING STAGE VII - NORTHBOUND LANES			F.A.I. RTE. 55	SECTION 60-11,2RS-2	COUNTY MADISON	TOTAL SHEETS 156	SHEET NO. 100
	PLOT SCALE = 500.0000' / IN.	CHECKED - MTM	REVISED -					CONTRACT NO. 76C93				
	PLOT DATE = 08/04/2010 09:50:33	DATE - JUNE 2010	REVISED -					ILLINOIS FED. AID PROJECT				
				SCALE:	SHEET NO. 2 OF 2 SHEETS	STA.	TO STA.					