


TYPICAL UNDERDRAIN OUTLET MARKER DETAIL
24" WHITE TRIANGLE
NOT TO SCALE

NOTE:
TO BE PAID FOR AS PREFORMED PLASTIC PAVEMENT
MARKING, TYPE B - LETTERS AND SYMBOLS (SQ FT)

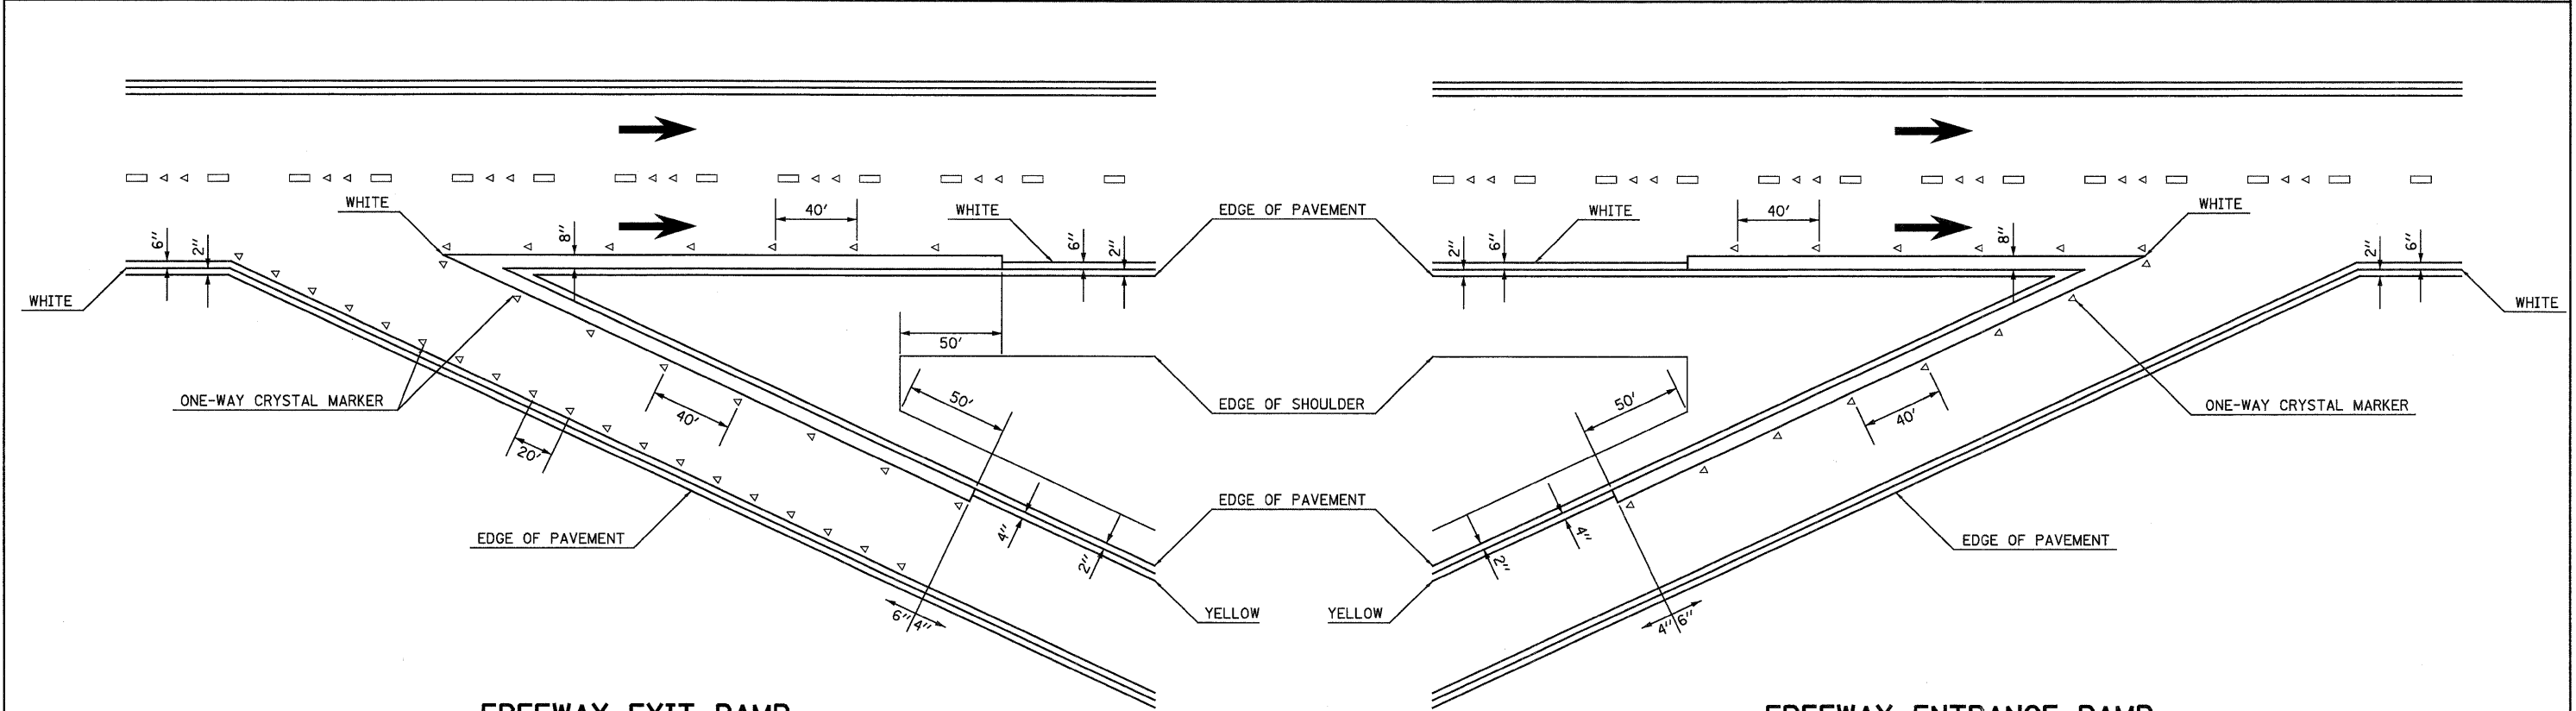

FREEWAY EXIT RAMP

FREEWAY ENTRANCE RAMP

FILE NAME = ...cedd\0876C93-sht-details.dgn Johnson, Depp & Quisenberry CONSULTING ENGINEERS Springfield, Illinois	USER NAME = SJS DESIGNED - DRAWN - CHECKED - DATE -	REVISED - REVISED - REVISED - REVISED -	STATE OF ILLINOIS DEPARTMENT OF TRANSPORTATION	PAVEMENT MARKING DETAIL		F.A.I. RTE. 55	SECTION 60-(1,2)RS-2	COUNTY MADISON	TOTAL SHEETS 156	SHEET NO. 143
	PLOT SCALE = 20.000' / IN. PLOT DATE = 06/23/2010 15:36:20	DATE -		SCALE:	SHEET NO. OF SHEETS	STA. TO STA.	CONTRACT NO. 76C93 ILLINOIS FED. AID PROJECT			