


DATE	
BY	
FINAL SURVEY	
PLANNING	
TEMPLATE	
NOTE BOOK	
AREAS CHECKED	
NO.	

DATE	
BY	
ORIGINAL SURVEY	
PLANNING	
TEMPLATE	
NOTE BOOK	
AREAS CHECKED	
NO.	

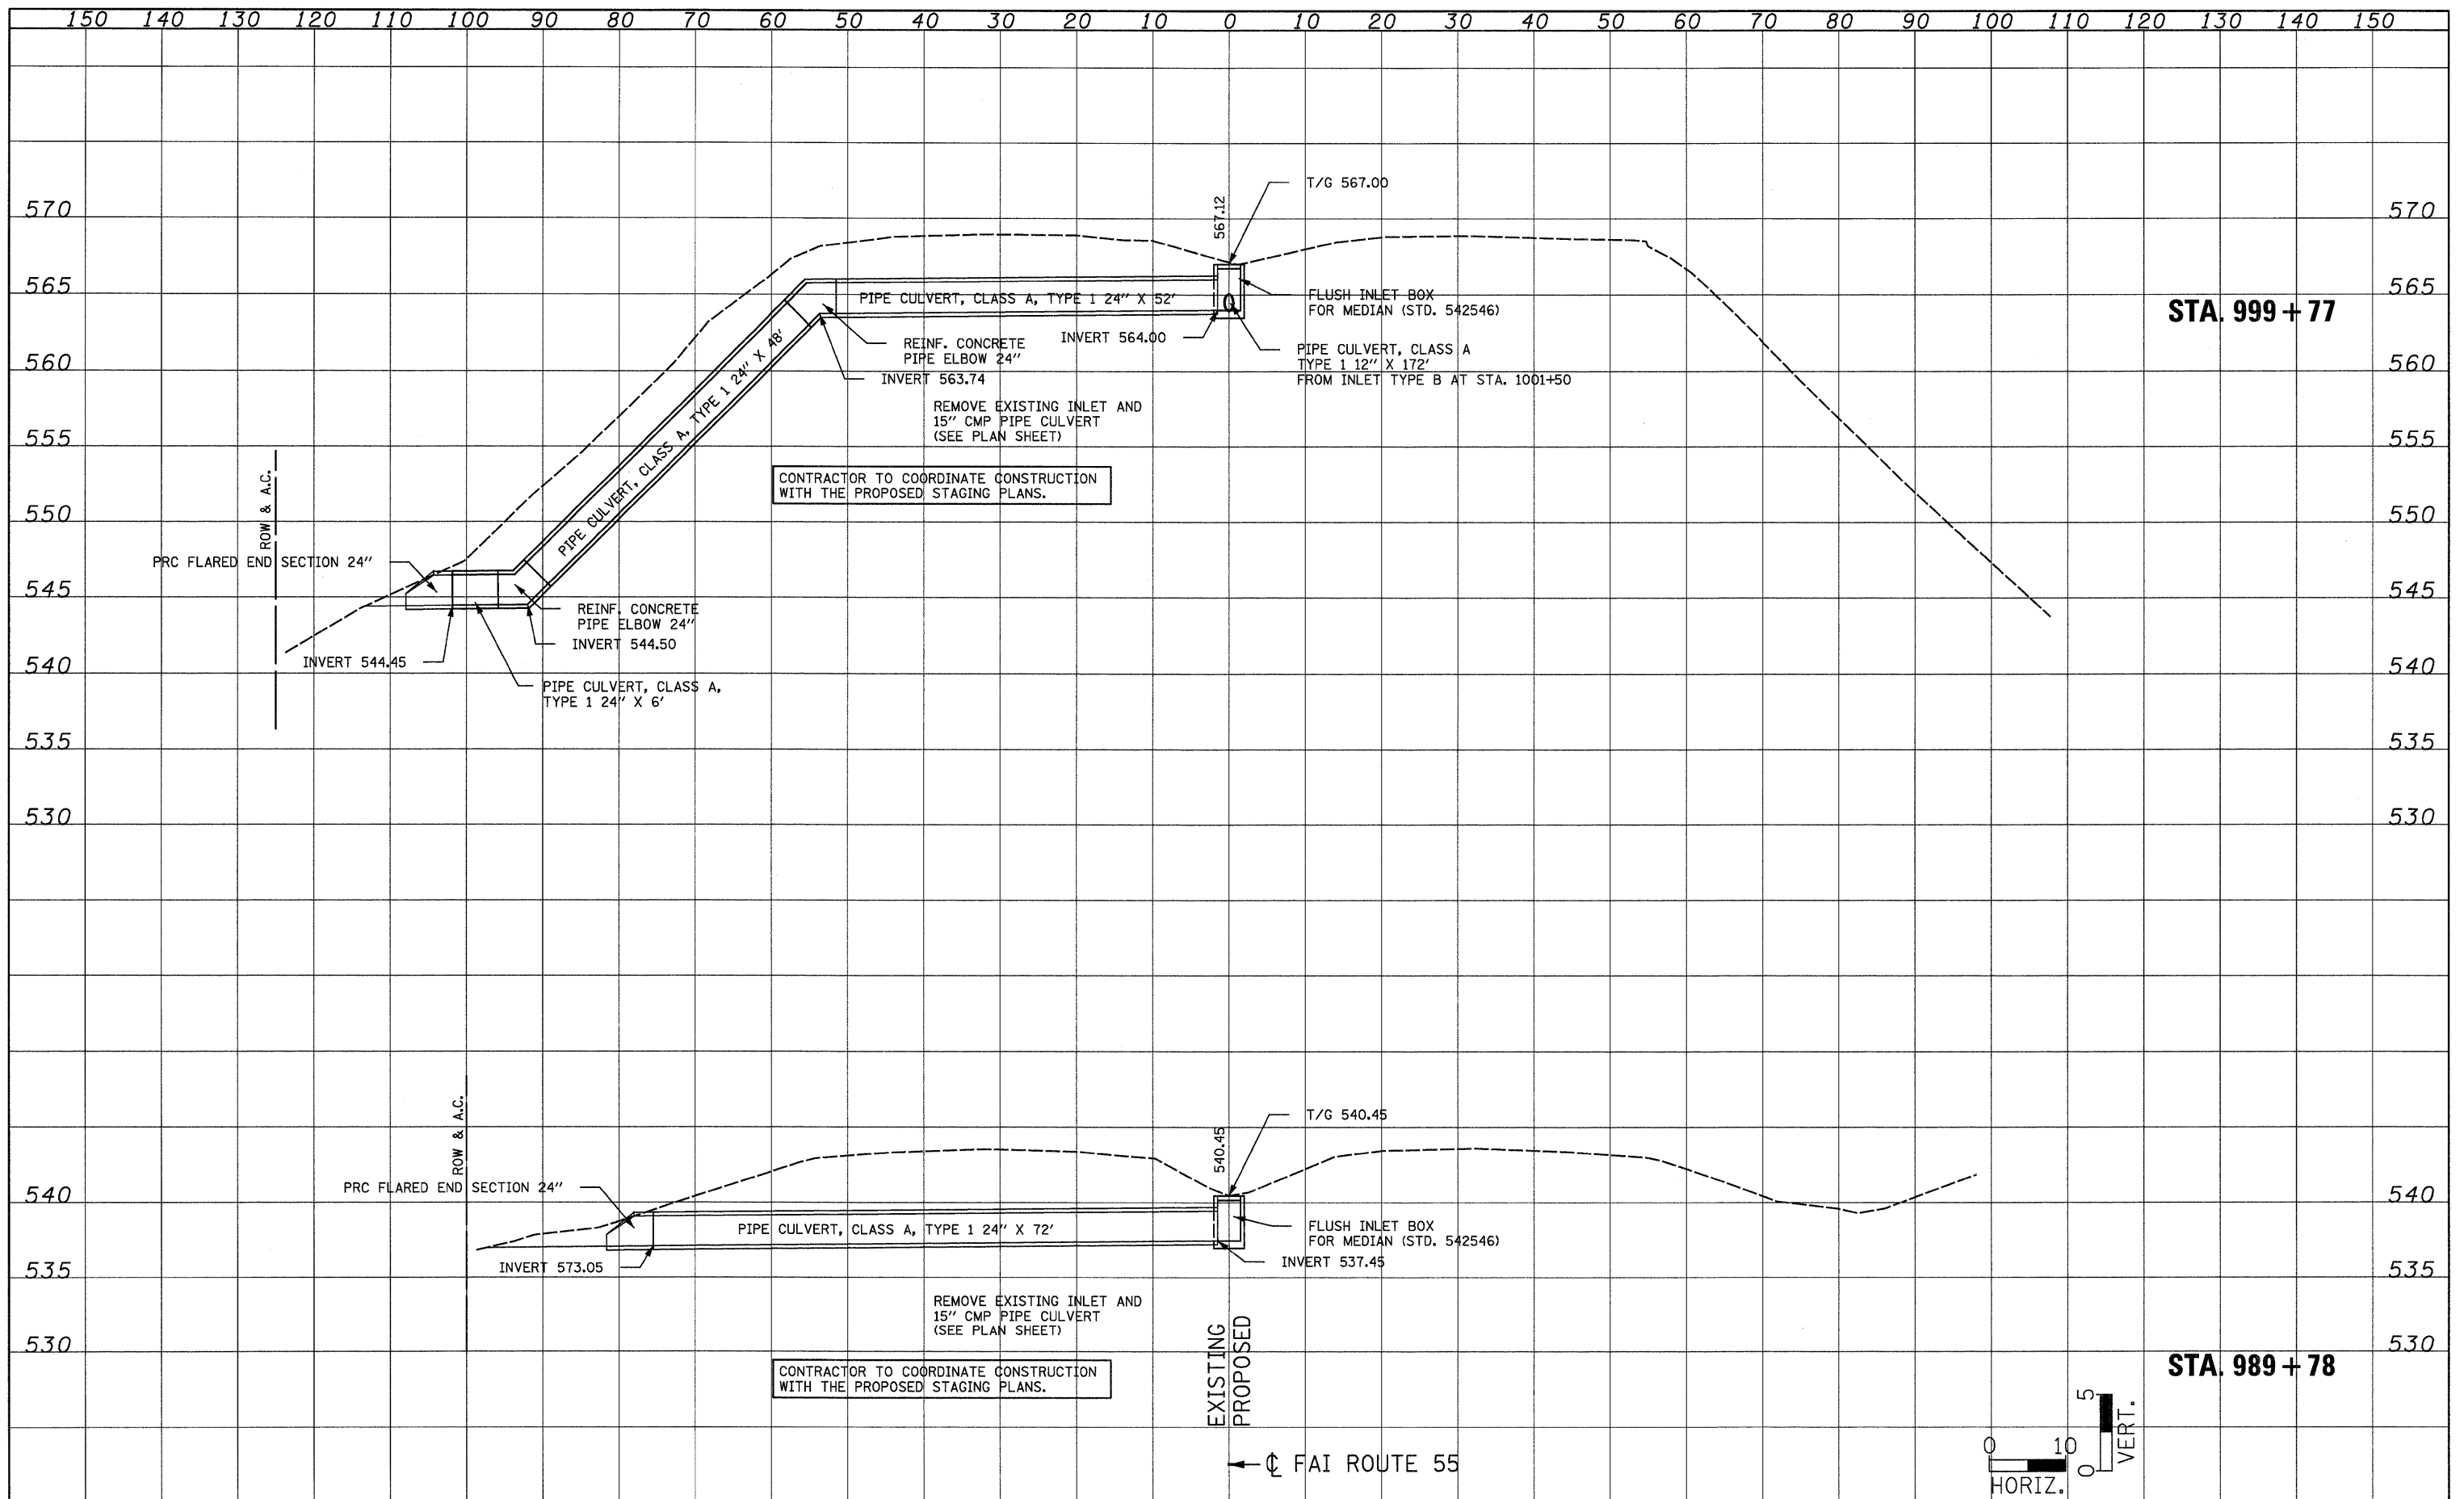

FILE NAME =	USER NAME = SJS	DESIGNED -	REVISED -	STATE OF ILLINOIS DEPARTMENT OF TRANSPORTATION	PIPE SECTIONS				F.A.I. RTE.	SECTION	COUNTY	TOTAL SHEETS	SHEET NO.
...oaddd0876c93-ahp:pipeasot.dgn		DRAWN -	REVISED -		55	60-(1,2)RS-2	MADISON	156	153				
Johnson, Depp & Gulesberry CONSULTING ENGINEERS Springfield, Illinois	PLOT SCALE = 10.0000' / IN.	CHECKED -	REVISED -		SCALE: SHEET NO. OF SHEETS STA. TO STA.				CONTRACT NO. 76C93				
	PLOT DATE = 06/23/2010 15:36:36	DATE -	REVISED -		FED. ROAD DIST. NO. ILLINOIS FED. AID PROJECT								