


DATE	
BY	
FINAL SURVEY	
PLANNING	
NOTE BOOK	
TEMPLATE	
AREAS CHECKED	
NO.	

DATE	
BY	
ORIGINAL SURVEY	
PLANNING	
NOTE BOOK	
TEMPLATE	
AREAS CHECKED	
NO.	

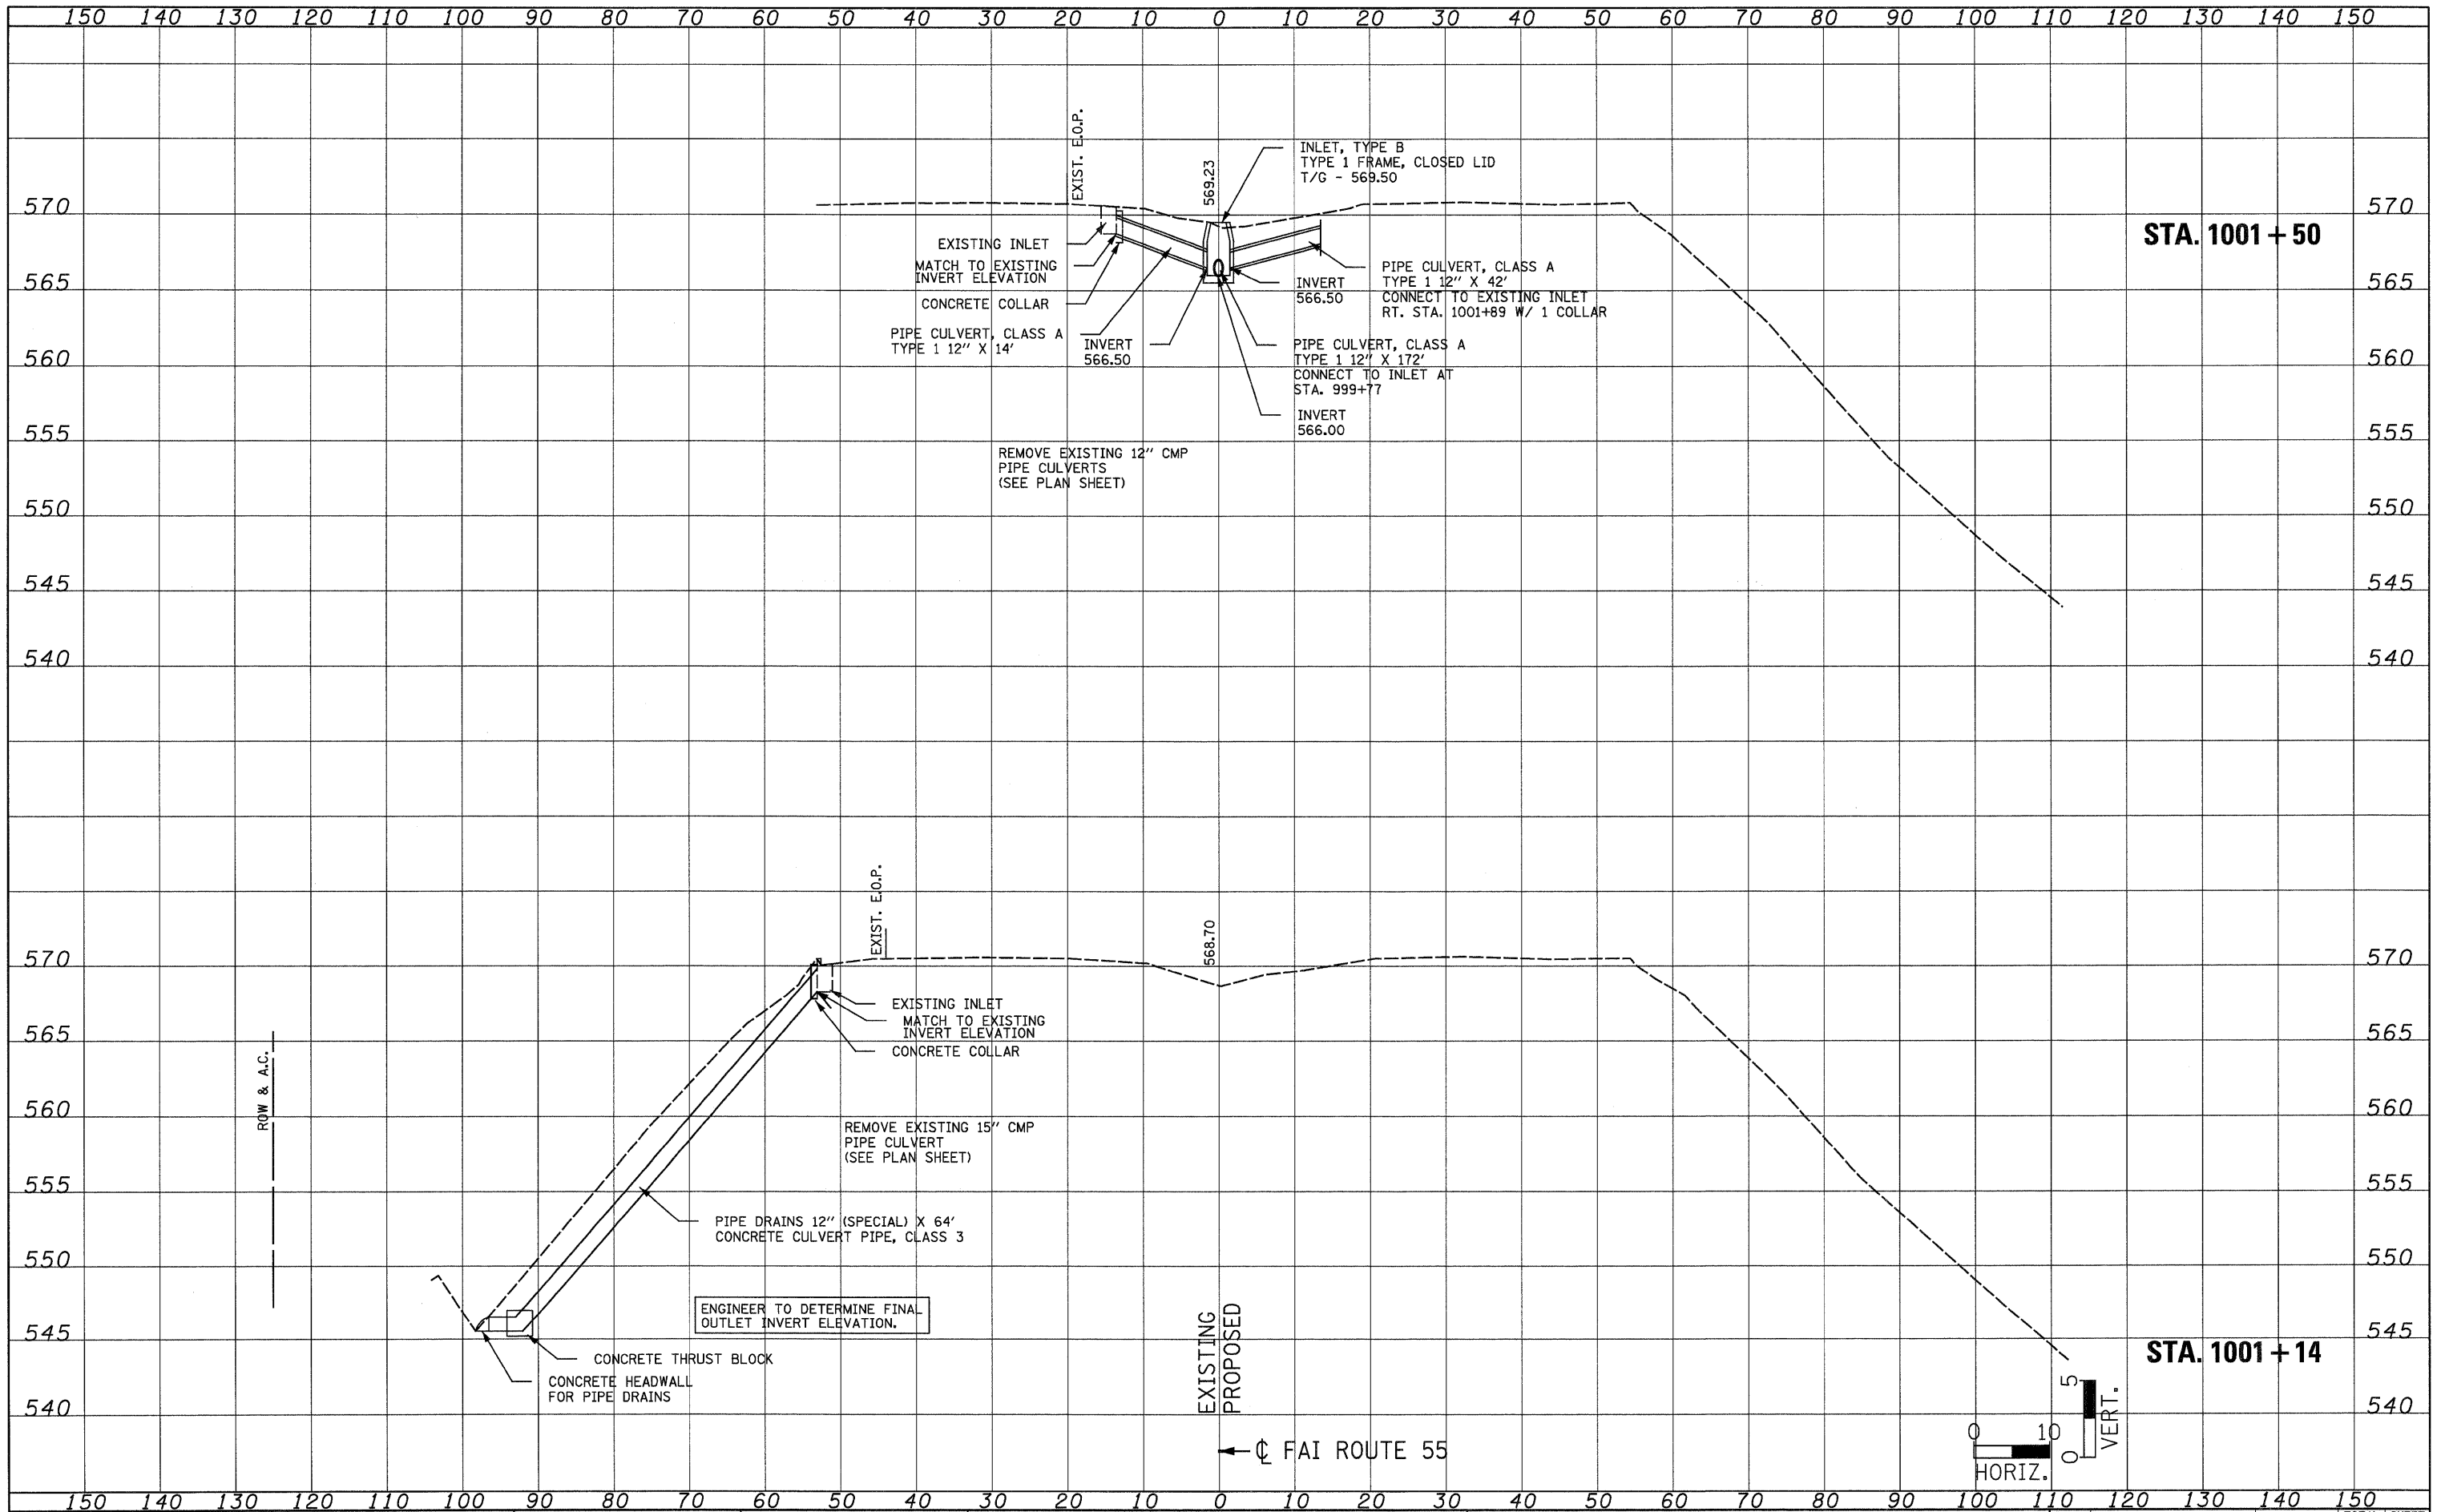

FILE NAME = ...oaddd0876c93-ah-ppesot.dgn
 USER NAME = SJS
 PLOT SCALE = 10.0000' / IN.
 PLOT DATE = 08/23/2010 15:36:36

DESIGNED -	REVISED -
DRAWN -	REVISED -
CHECKED -	REVISED -
DATE -	REVISED -

**STATE OF ILLINOIS
DEPARTMENT OF TRANSPORTATION**

PIPE SECTIONS				
SCALE:	SHEET NO.	OF SHEETS	STA.	TO STA.

F.A.I. RTE.	SECTION	COUNTY	TOTAL SHEETS	SHEET NO.
55	60-(L)2RS-2	MADISON	156	154
CONTRACT NO. 76C93				
ILLINOIS FED. AID PROJECT				

