


DATE	
BY	
SURVEYED	
PLOTTED	
NOTE BOOK	
NO.	

DATE	
BY	
SURVEYED	
PLOTTED	
NOTE BOOK	
NO.	

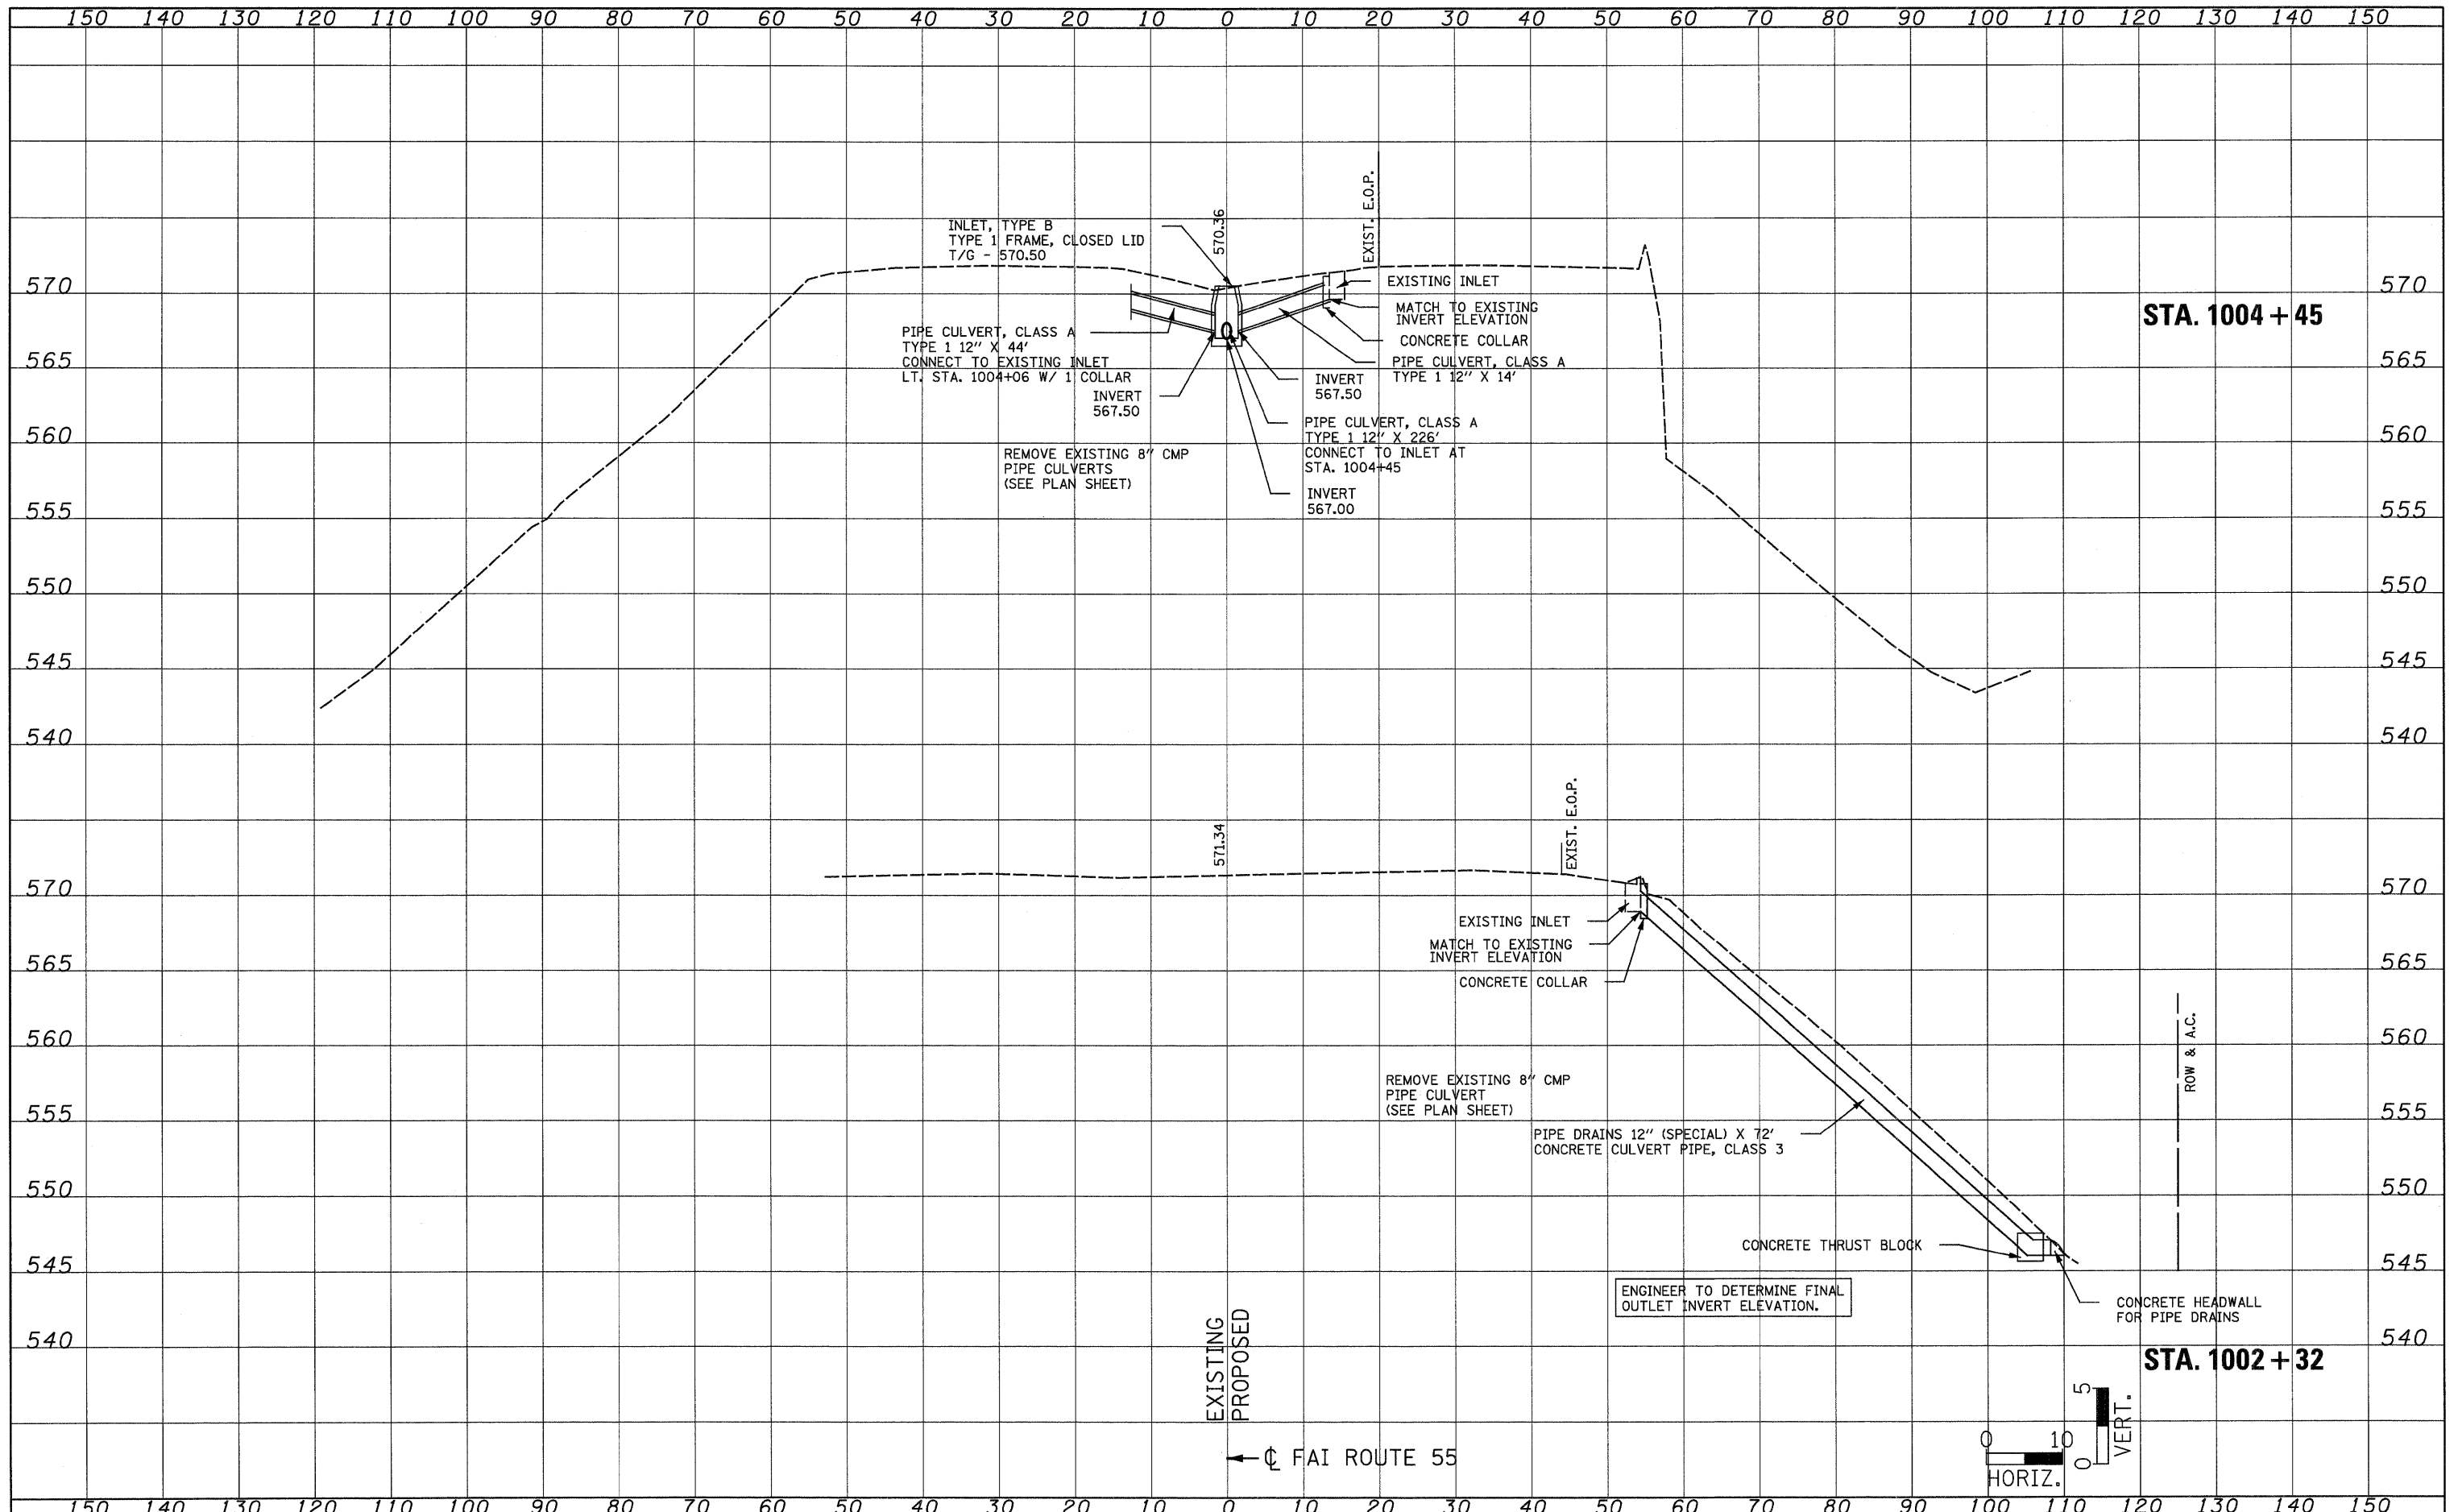

FILE NAME =	USER NAME = SJS	DESIGNED -	REVISED -	STATE OF ILLINOIS DEPARTMENT OF TRANSPORTATION				PIPE SECTIONS				F.A.I. RTE.	SECTION	COUNTY	TOTAL SHEETS	SHEET NO.
...oad\0876C93-sht-pipeeot.dgn		DRAWN -	REVISED -									55	60-(1,2)RS-2	MADISON	156	155
Plot Scale = 10.0000 / / IN.		CHECKED -	REVISED -	SCALE: SHEET NO. OF SHEETS STA. TO STA.				CONTRACT NO. 76C93								
Plot Date = 06/23/2010 15:36:37		DATE -	REVISED -	FED. ROAD DIST. NO.				ILLINOIS FED. AID PROJECT								

