


TYPICAL SECTION - IL RTE 159
STA 155+90.80 TO STA 158+47.93

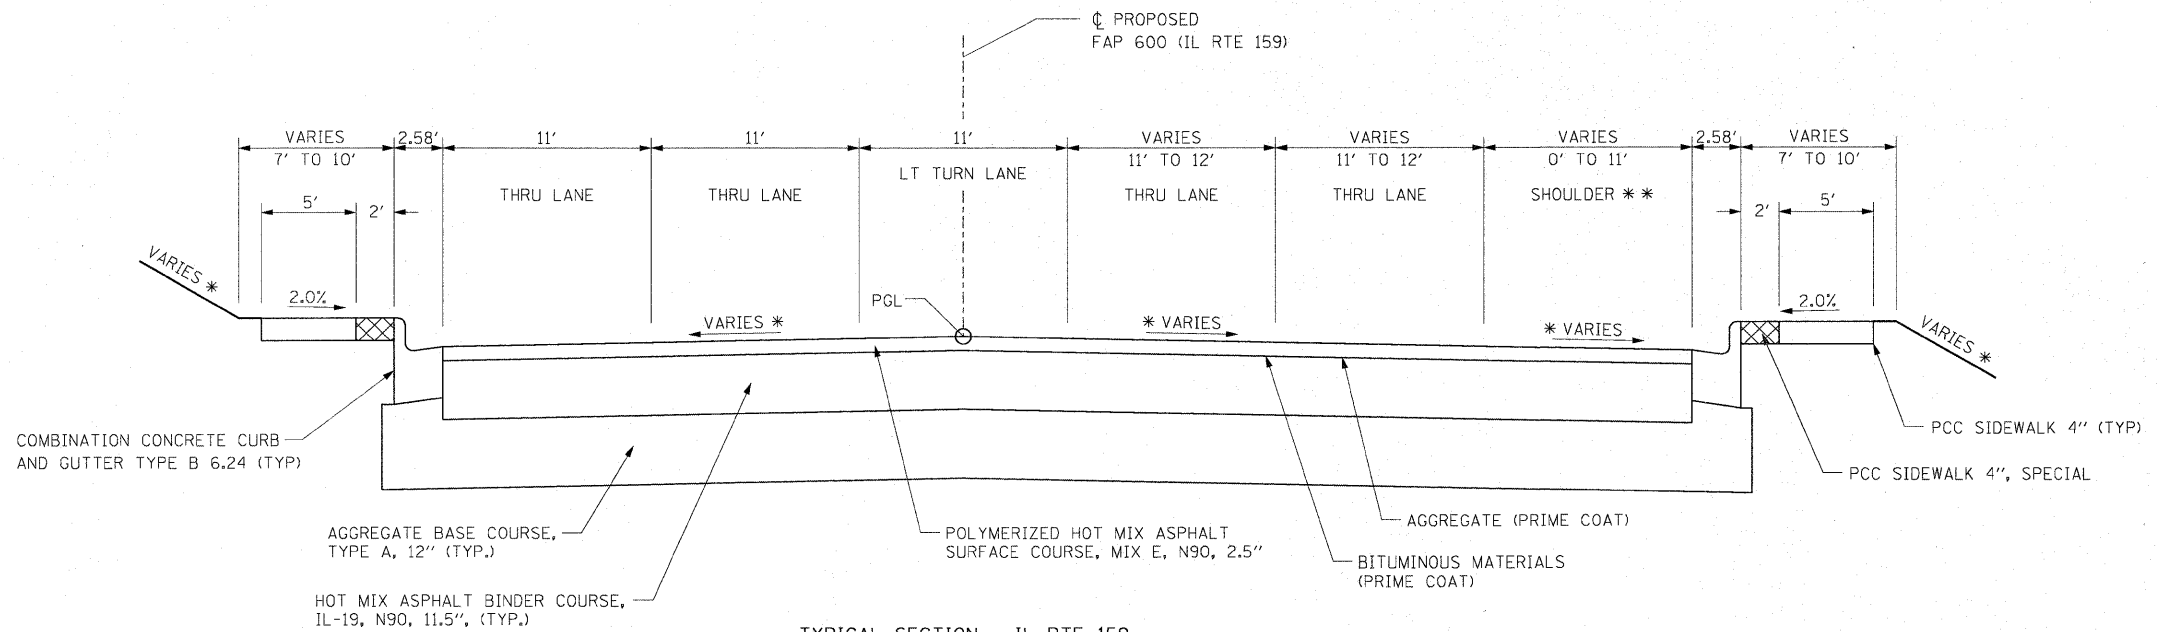

TYPICAL SECTION - IL RTE 159
STA 158+47.93 TO STA 162+92.50

* SEE CROSS SECTIONS AND/OR INTERSECTION DETAILS FOR SLOPE

** SHOULDER NECESSARY TO ACCOMMODATE DESIGN VEHICLE TURNING MOVEMENT

FILE NAME =	USER NAME = default	DESIGNED -	REVISED -	STATE OF ILLINOIS DEPARTMENT OF TRANSPORTATION	PROPOSED TYPICAL SECTIONS IL ROUTE 159			F.A.P. RTE.	SECTION	COUNTY	TOTAL SHEETS	SHEET NO.	
pi\projects\513501\cadd\dgn\0876054-eh1	typical.dgn	DRAWN -	REVISED -		SCALE: N/A	SHEET NO. 3 OF 9 SHEETS	STA. N/A TO STA. N/A	600	60-(30,31,128)-N-1	MADISON	152	13	
		PLOT SCALE = 50.0000' / IN.	CHECKED -										
		PLOT DATE = 6/15/2010	DATE -										
CONTRACT NO. 76054													
ILLINOIS FED. AID PROJECT													