


TYPICAL SECTION - IL RTE 159

STA 162+92.50 TO STA 165+36.00

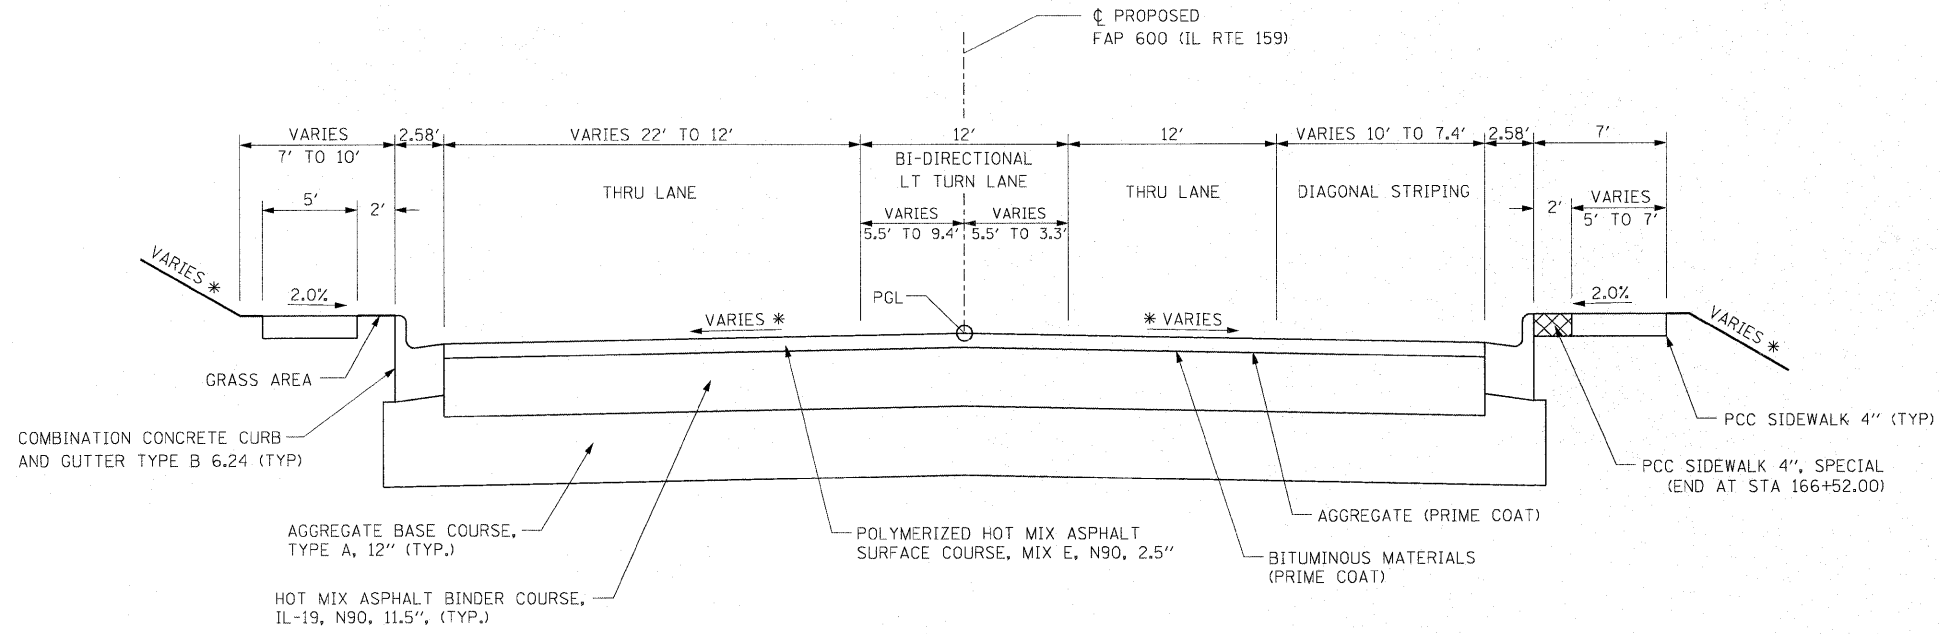

TYPICAL SECTION - IL RTE 159

STA 165+36.00 TO STA 167+65.00

* SEE CROSS SECTIONS AND/OR INTERSECTION DETAILS FOR SLOPE

FILE NAME =	USER NAME = default	DESIGNED -	REVISED -	STATE OF ILLINOIS DEPARTMENT OF TRANSPORTATION	PROPOSED TYPICAL SECTIONS IL ROUTE 159			F.A.P. RTE.	SECTION	COUNTY	TOTAL SHEETS	SHEET NO.	
p:\projects\513521\oaddd\adgn\0876054-sh	typical.dgn	DRAWN -	REVISED -		SCALE: N/A	SHEET NO. 4 OF 9 SHEETS	STA. N/A TO STA. N/A	600	60-(30,31,128)-N-1	MADISON	152	14	
		PLOT SCALE = 50.0000' / IN.	CHECKED -										
		PLOT DATE = 6/15/2010	DATE -										
CONTRACT NO. 76D54													
ILLINOIS FED. AID PROJECT													