



TYPICAL SECTION - SIDEROADS

ALLEY @ STA 156+02.00  
 STA 10+85.00 TO STA 11+72.48  
 STA 12+27.52 TO STA 12+78.71

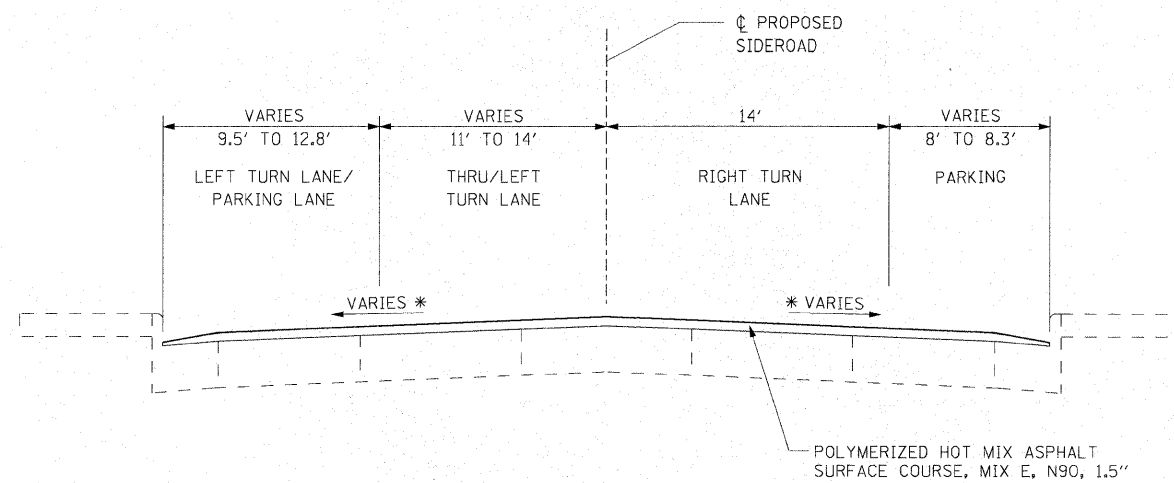

TYPICAL SECTION - SIDE ROAD

E. MAIN ST. STA 36+80.00 TO STA 38+75.00

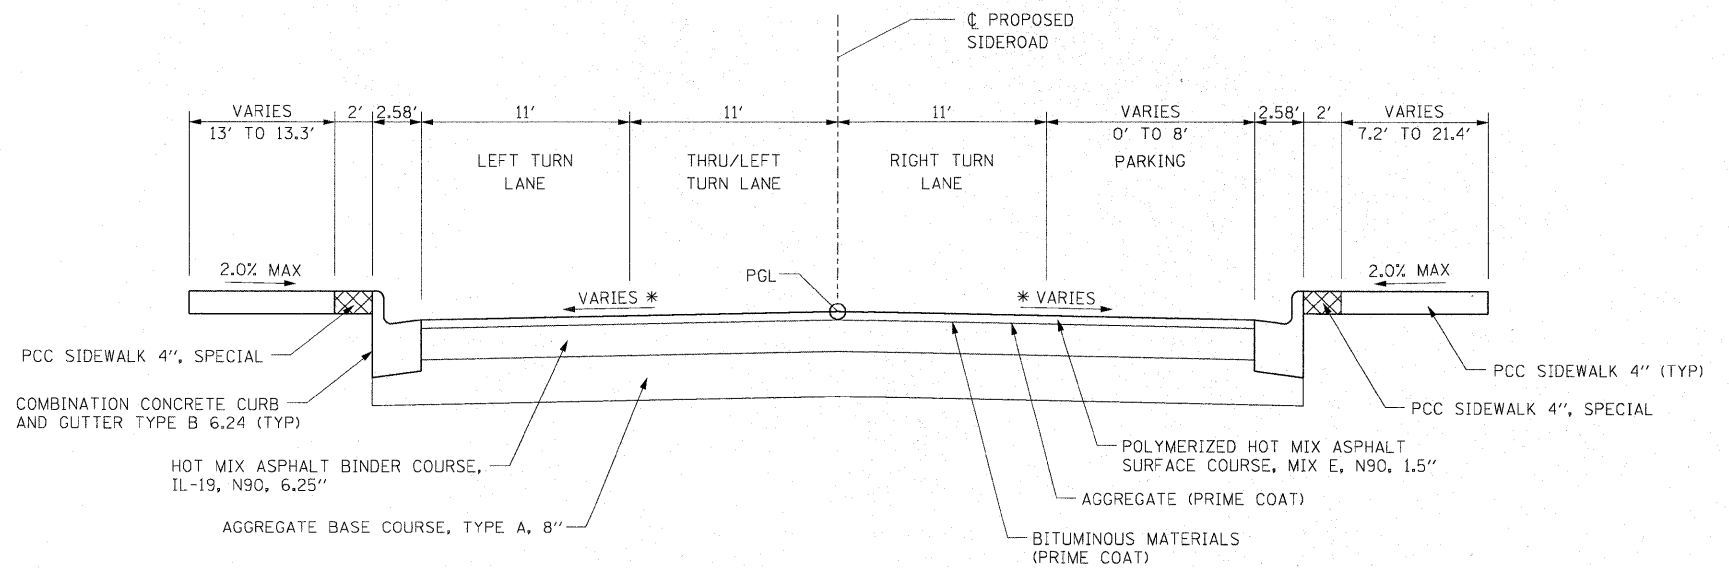

TYPICAL SECTION - SIDE ROAD

E. MAIN ST. STA 38+75.00 TO STA 39+73.94

\* SEE CROSS SECTIONS AND/OR INTERSECTION DETAILS FOR SLOPE

FILE NAME =	USER NAME = default	DESIGNED -	REVISED -	<b>STATE OF ILLINOIS DEPARTMENT OF TRANSPORTATION</b>	<b>PROPOSED TYPICAL SECTIONS SIDE ROADS</b>			F.A.P. RTE. 600	SECTION 60-(30,31,128)-N-1	COUNTY MADISON	TOTAL SHEETS 152	SHEET NO. 16
ps\projects\513501\cadd\adgn\0876054-sh1	typical.dgn	DRAWN -	REVISED -		SCALE: N/A	SHEET NO. 6 OF 9 SHEETS	STA. N/A	TO STA. N/A	CONTRACT NO. 76054			
		CHECKED -	REVISED -		ILLINOIS FED. AID PROJECT							
		DATE -	REVISED -									