


**TYPICAL SECTION - SIDE ROAD**  
E. CLAY ST. STA 47+70.00 TO STA 49+68.36

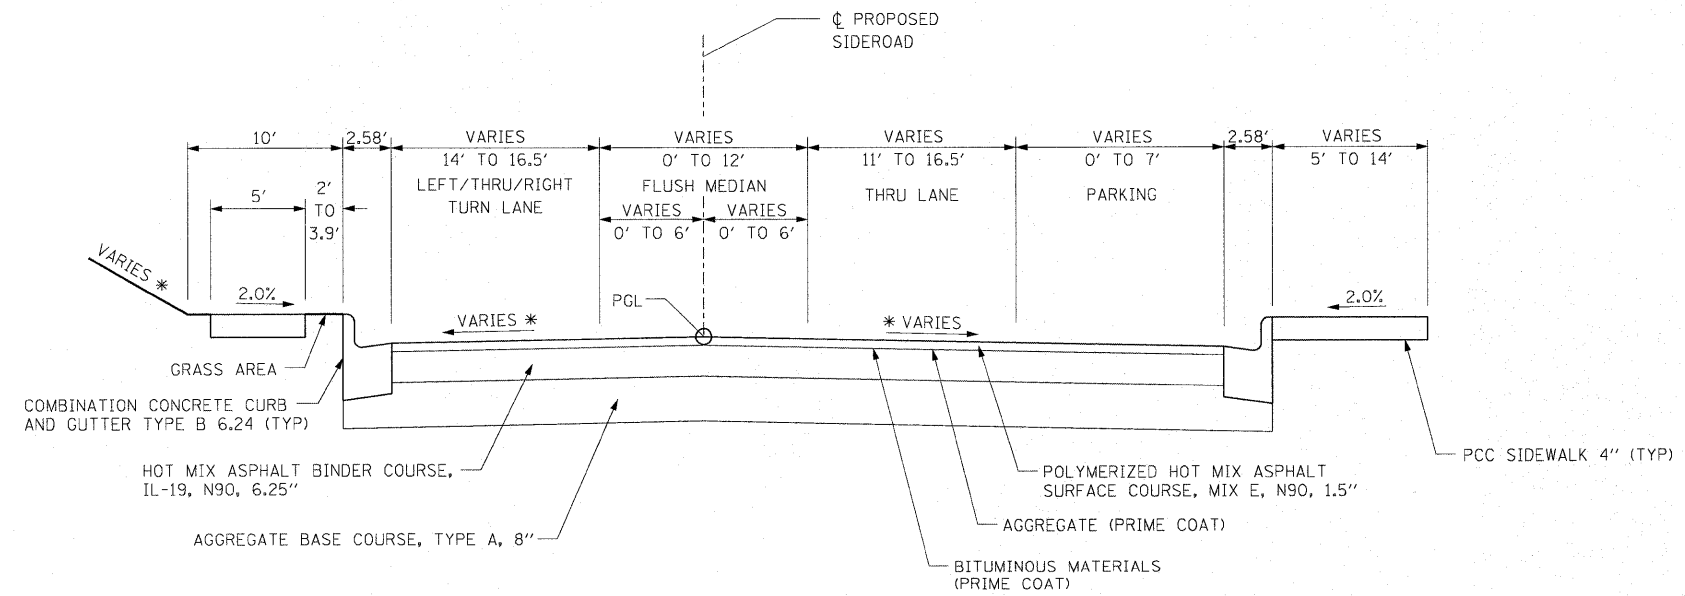

**TYPICAL SECTION - SIDE ROAD**  
E. CLAY ST. STA 50+31.64 TO STA 51+64.00

\* SEE CROSS SECTIONS AND/OR INTERSECTION DETAILS FOR SLOPE

FILE NAME =	USER NAME = default	DESIGNED -	REVISED -	<b>STATE OF ILLINOIS DEPARTMENT OF TRANSPORTATION</b>	<b>PROPOSED TYPICAL SECTIONS SIDE ROADS</b>			F.A.P. RTE.	SECTION	COUNTY	TOTAL SHEETS	SHEET NO.
pr\projects\513601\oad\vdgn\0876054.sht	typical.dgn	DRAWN -	REVISED -		SCALE: N/A	SHEET NO. 8 OF 9 SHEETS	STA. N/A TO STA. N/A	600	60-(30,31,128)-N-1	MADISON	152	18
	PLOT SCALE = 50.0000' / IN.	CHECKED -	REVISED -		CONTRACT NO. 76054							
	PLOT DATE = 6/15/2010	DATE -	REVISED -		ILLINOIS FED. AID PROJECT							