


PLAN SURVEYED BY DATE
 ALIGNED CHECKED
 NOTE BOOK NO. OF PAGES CHECKED
 DADO FILE NAME NO.

PROFILE DRAWN BY DATE
 GRADES CHECKED
 NOTE BOOK NO. OF PAGES CHECKED
 STRUCTURE NOTATION: CHFD

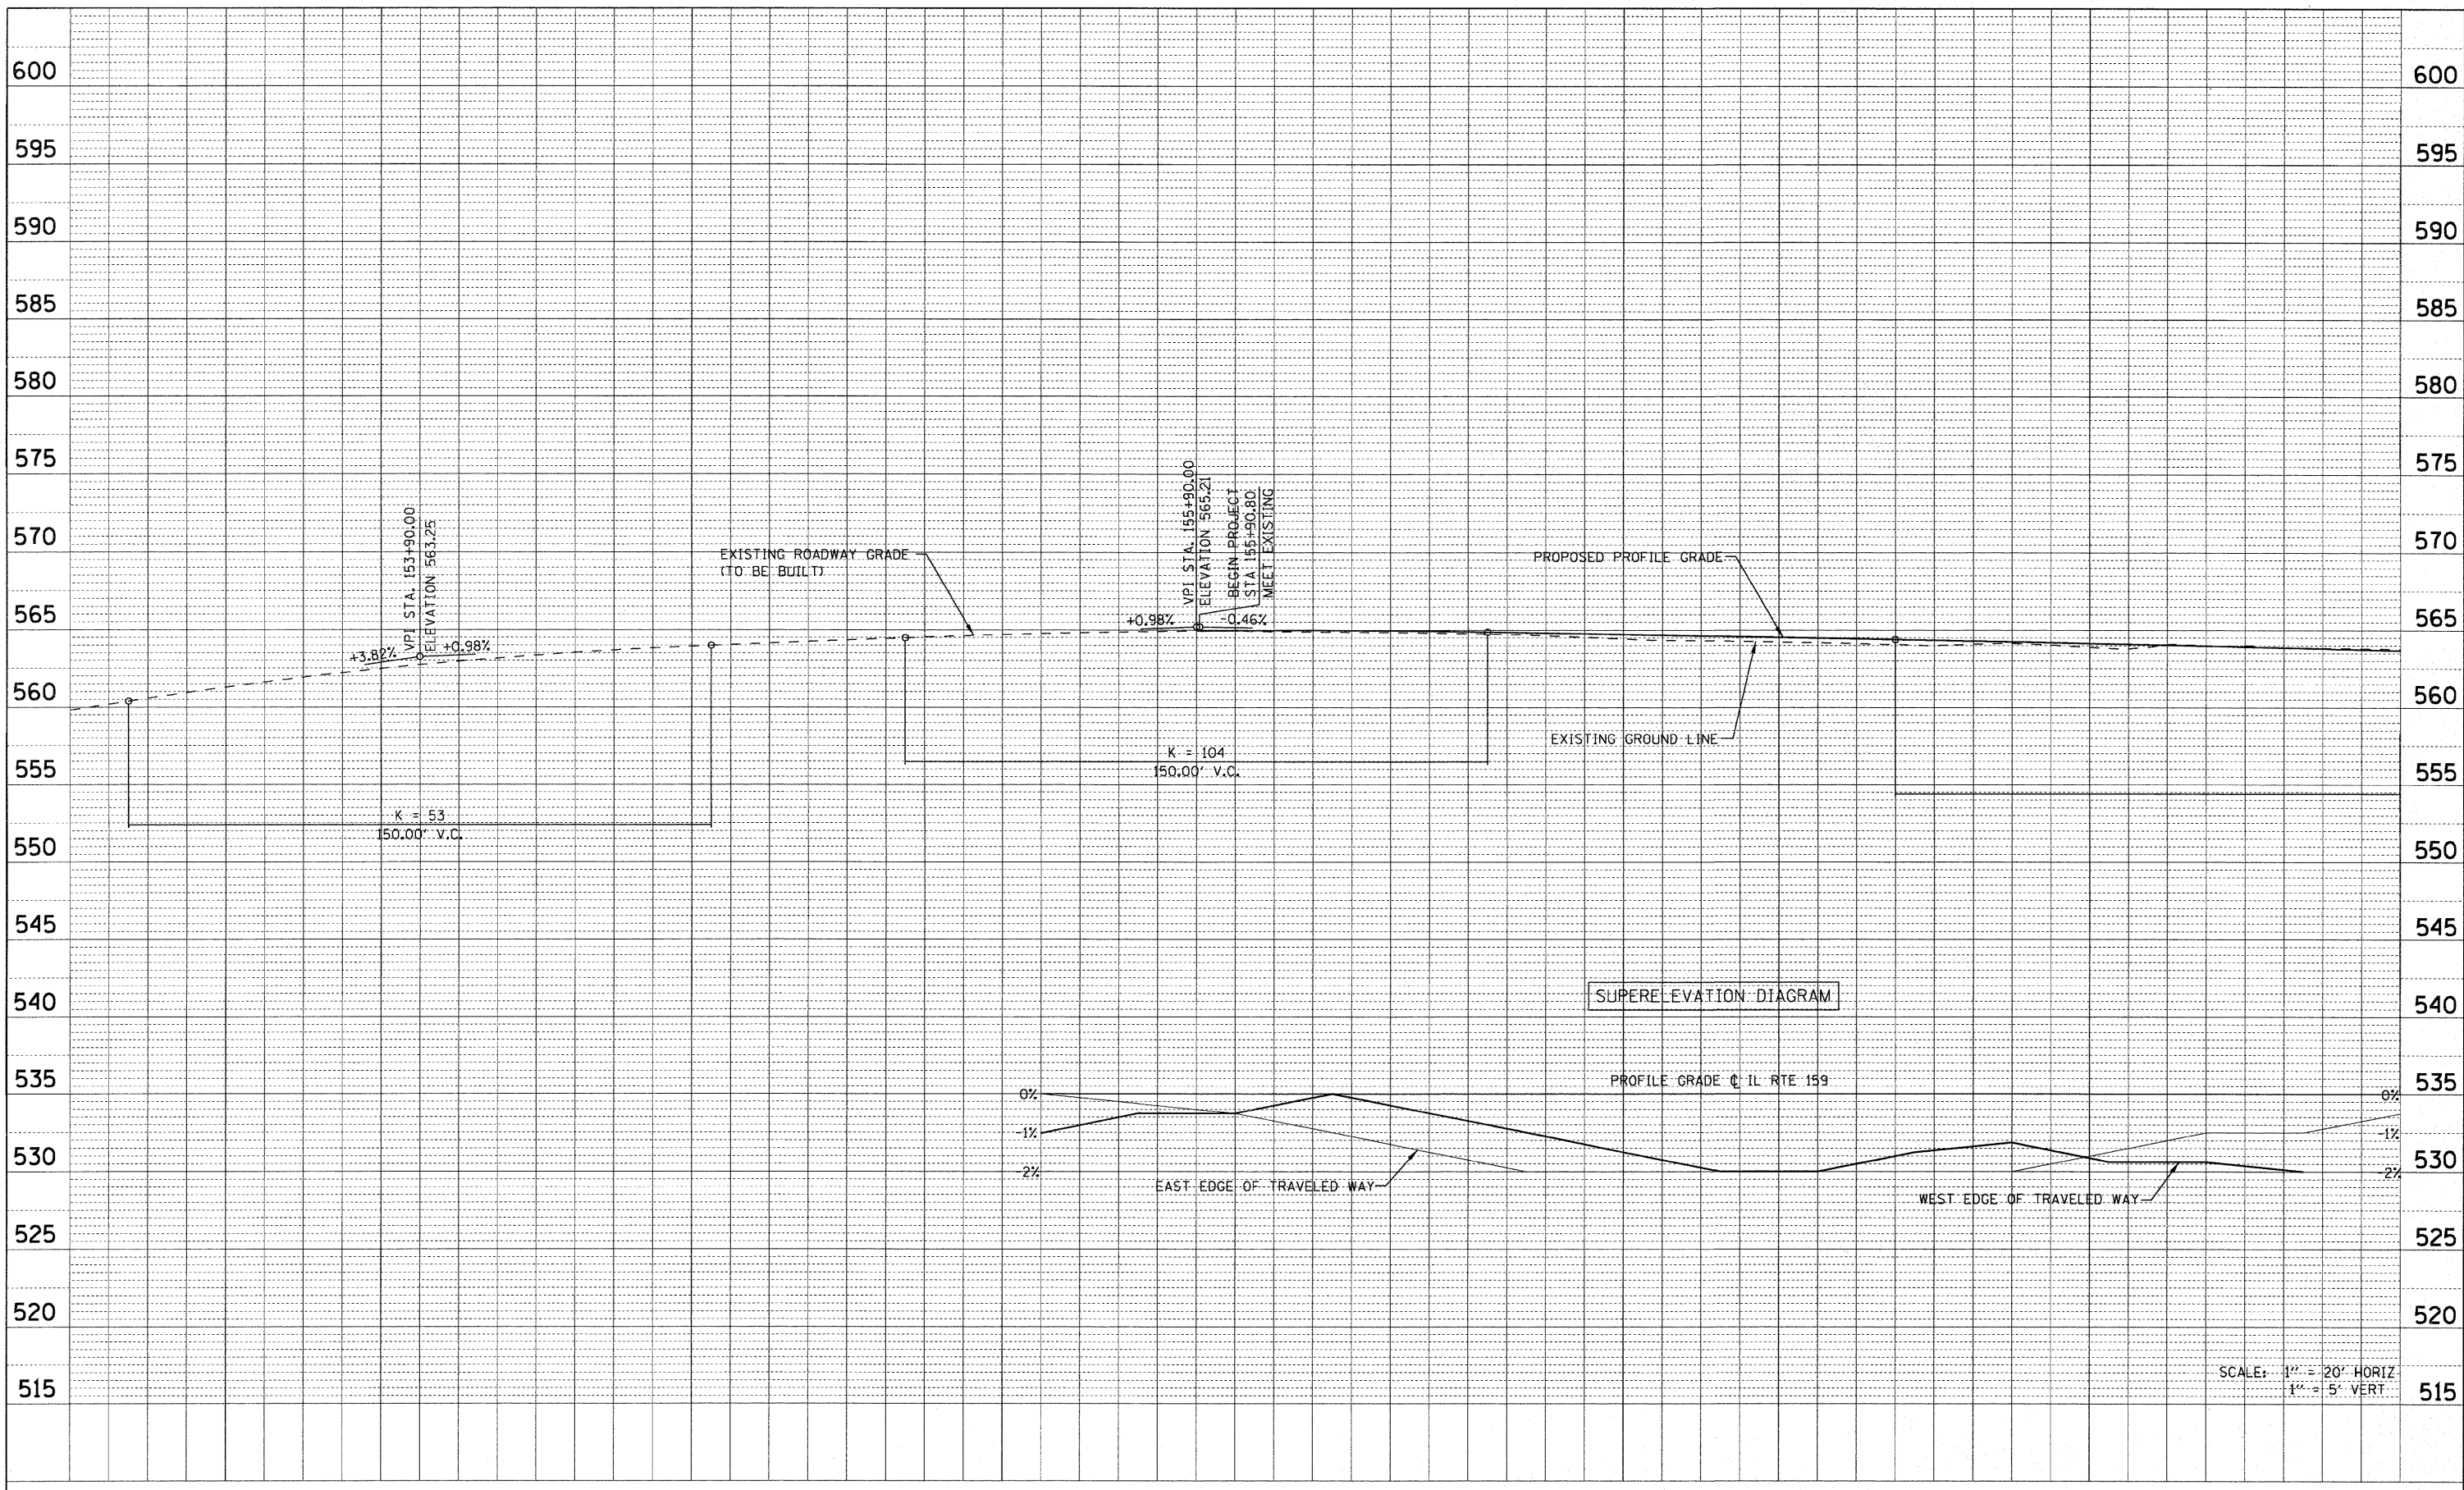

FILE NAME =	USER NAME = default	DESIGNED -	REVISED -
pr\proj\jeats\51352\1\oadd\dgn\0876054-ah-t-p	mpr f.dgn	DRAWN -	REVISED -
PLOT SCALE = 20.0000' / IN.	CHECKED -	REVISED -	REVISED -
PLOT DATE = 6/15/2010	DATE -	REVISED -	REVISED -

**STATE OF ILLINOIS
 DEPARTMENT OF TRANSPORTATION**

SCALE: N/A	SHEET NO. 2 OF 10 SHEETS	STA. 153+00.00 TO STA. 159+00.00
------------	--------------------------	----------------------------------

**PROFILE
 IL RTE. 159**

F.A.P. RTE.	SECTION	COUNTY	TOTAL SHEETS	SHEET NO.
600	60-(30,31,128)-N-1	MADISON	152	35
CONTRACT NO. 76054				
ILLINOIS FED. AID PROJECT				

SCALE: 1" = 20' HORIZ
 1" = 5' VERT