


PLAN SURVEYED BY DATE
 ALIGNED CHECKED
 NOTE BOOK NO. OF WAY CHECKED
 NO. BODY FILE NAME

PROFILE SURV. BY DATE
 GRADES CHECKED
 NOTE BOOK NO. NOTED
 NO. STRUCTURE NOTATIONS CHFD

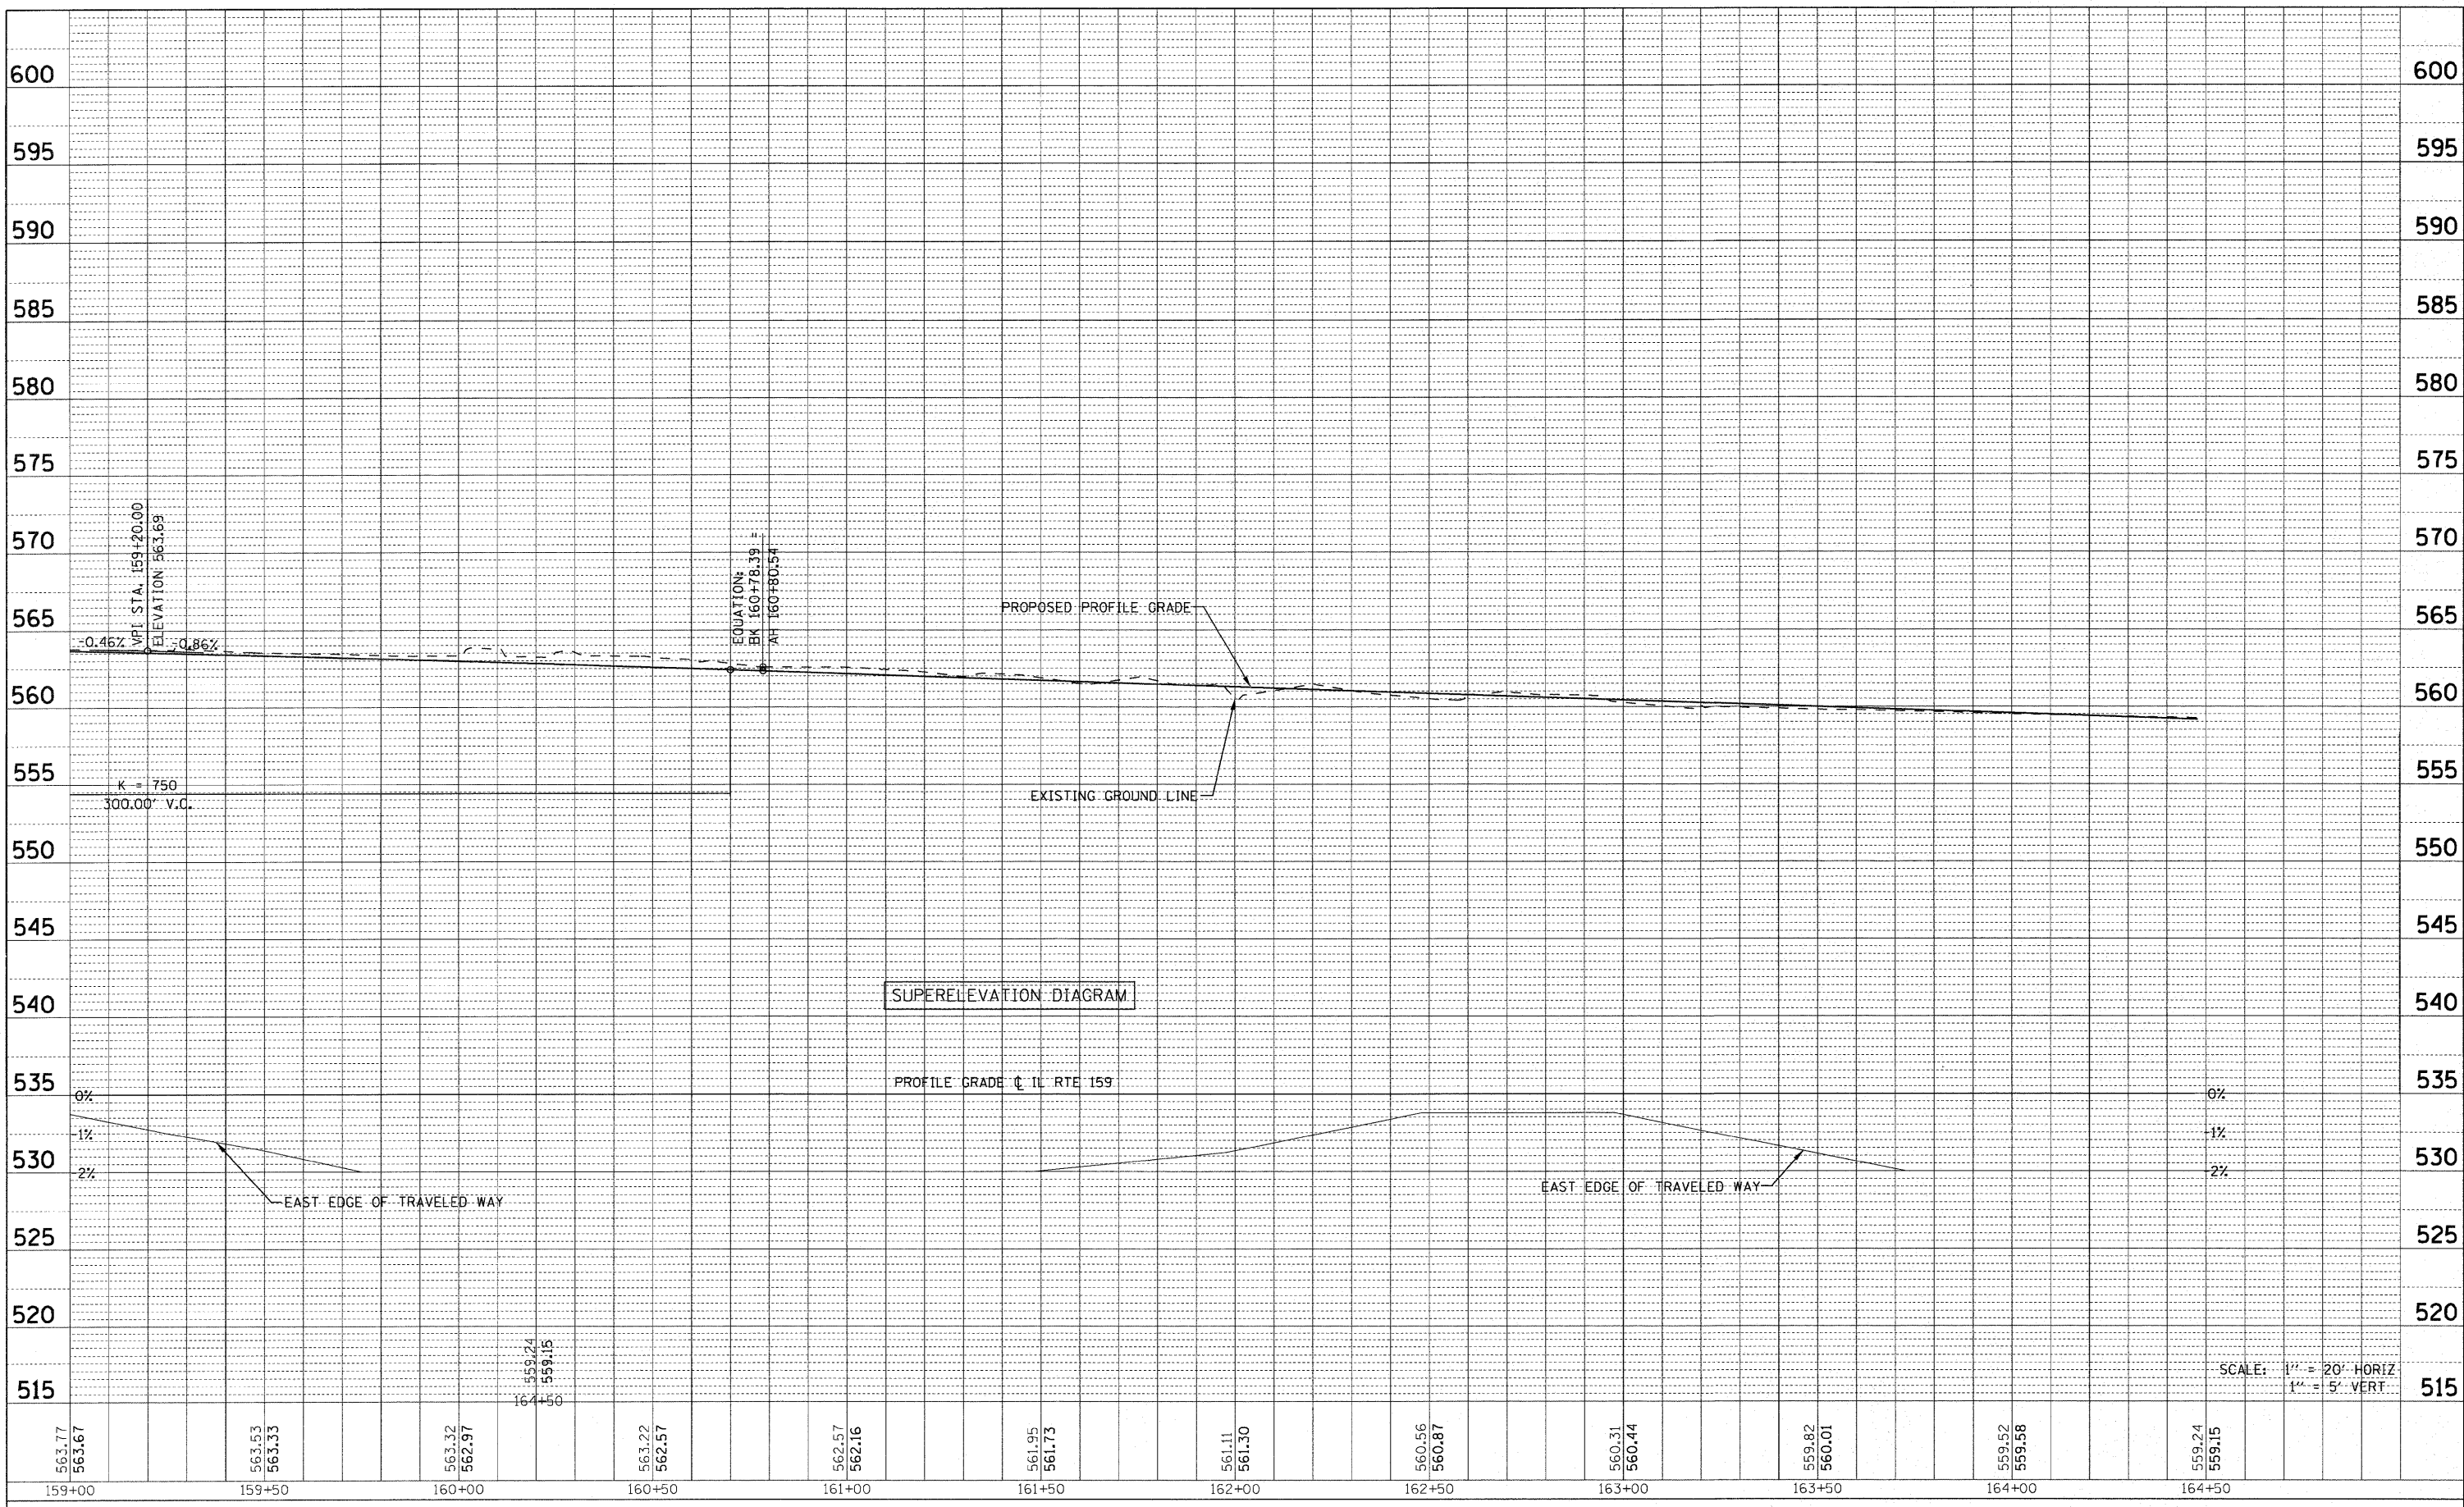

FILE NAME =	USER NAME = default	DESIGNED -	REVISED -
p:\projects\513501\cadd\dgn\0876054-sh-1-p	ngar.f.dgn	DRAWN -	REVISED -
PLOT SCALE = 20.0000' / IN.		CHECKED -	REVISED -
PLOT DATE = 6/15/2010		DATE -	REVISED -

**STATE OF ILLINOIS
 DEPARTMENT OF TRANSPORTATION**

PROFILE IL RTE. 159	
SCALE: N/A	SHEET NO. 4 OF 10 SHEETS
STA. 159+00.00 TO STA. 164+50.00	

F.A.P. RTE.	SECTION	COUNTY	TOTAL SHEETS	SHEET NO.
600	60-(30,31,128)-N-1	MADISON	152	37
CONTRACT NO. 76054				
ILLINOIS FED. AID PROJECT				