


PLAN SURVEYED BY DATE  
 NOTE BOOK NO. OF WAY CHECKED  
 NO. ROAD FILE NAME

PROFILE SURV. BY DATE  
 GRADES CHECKED  
 B.M. NOTED  
 NO. STRUCTURE NOTATION CIPED

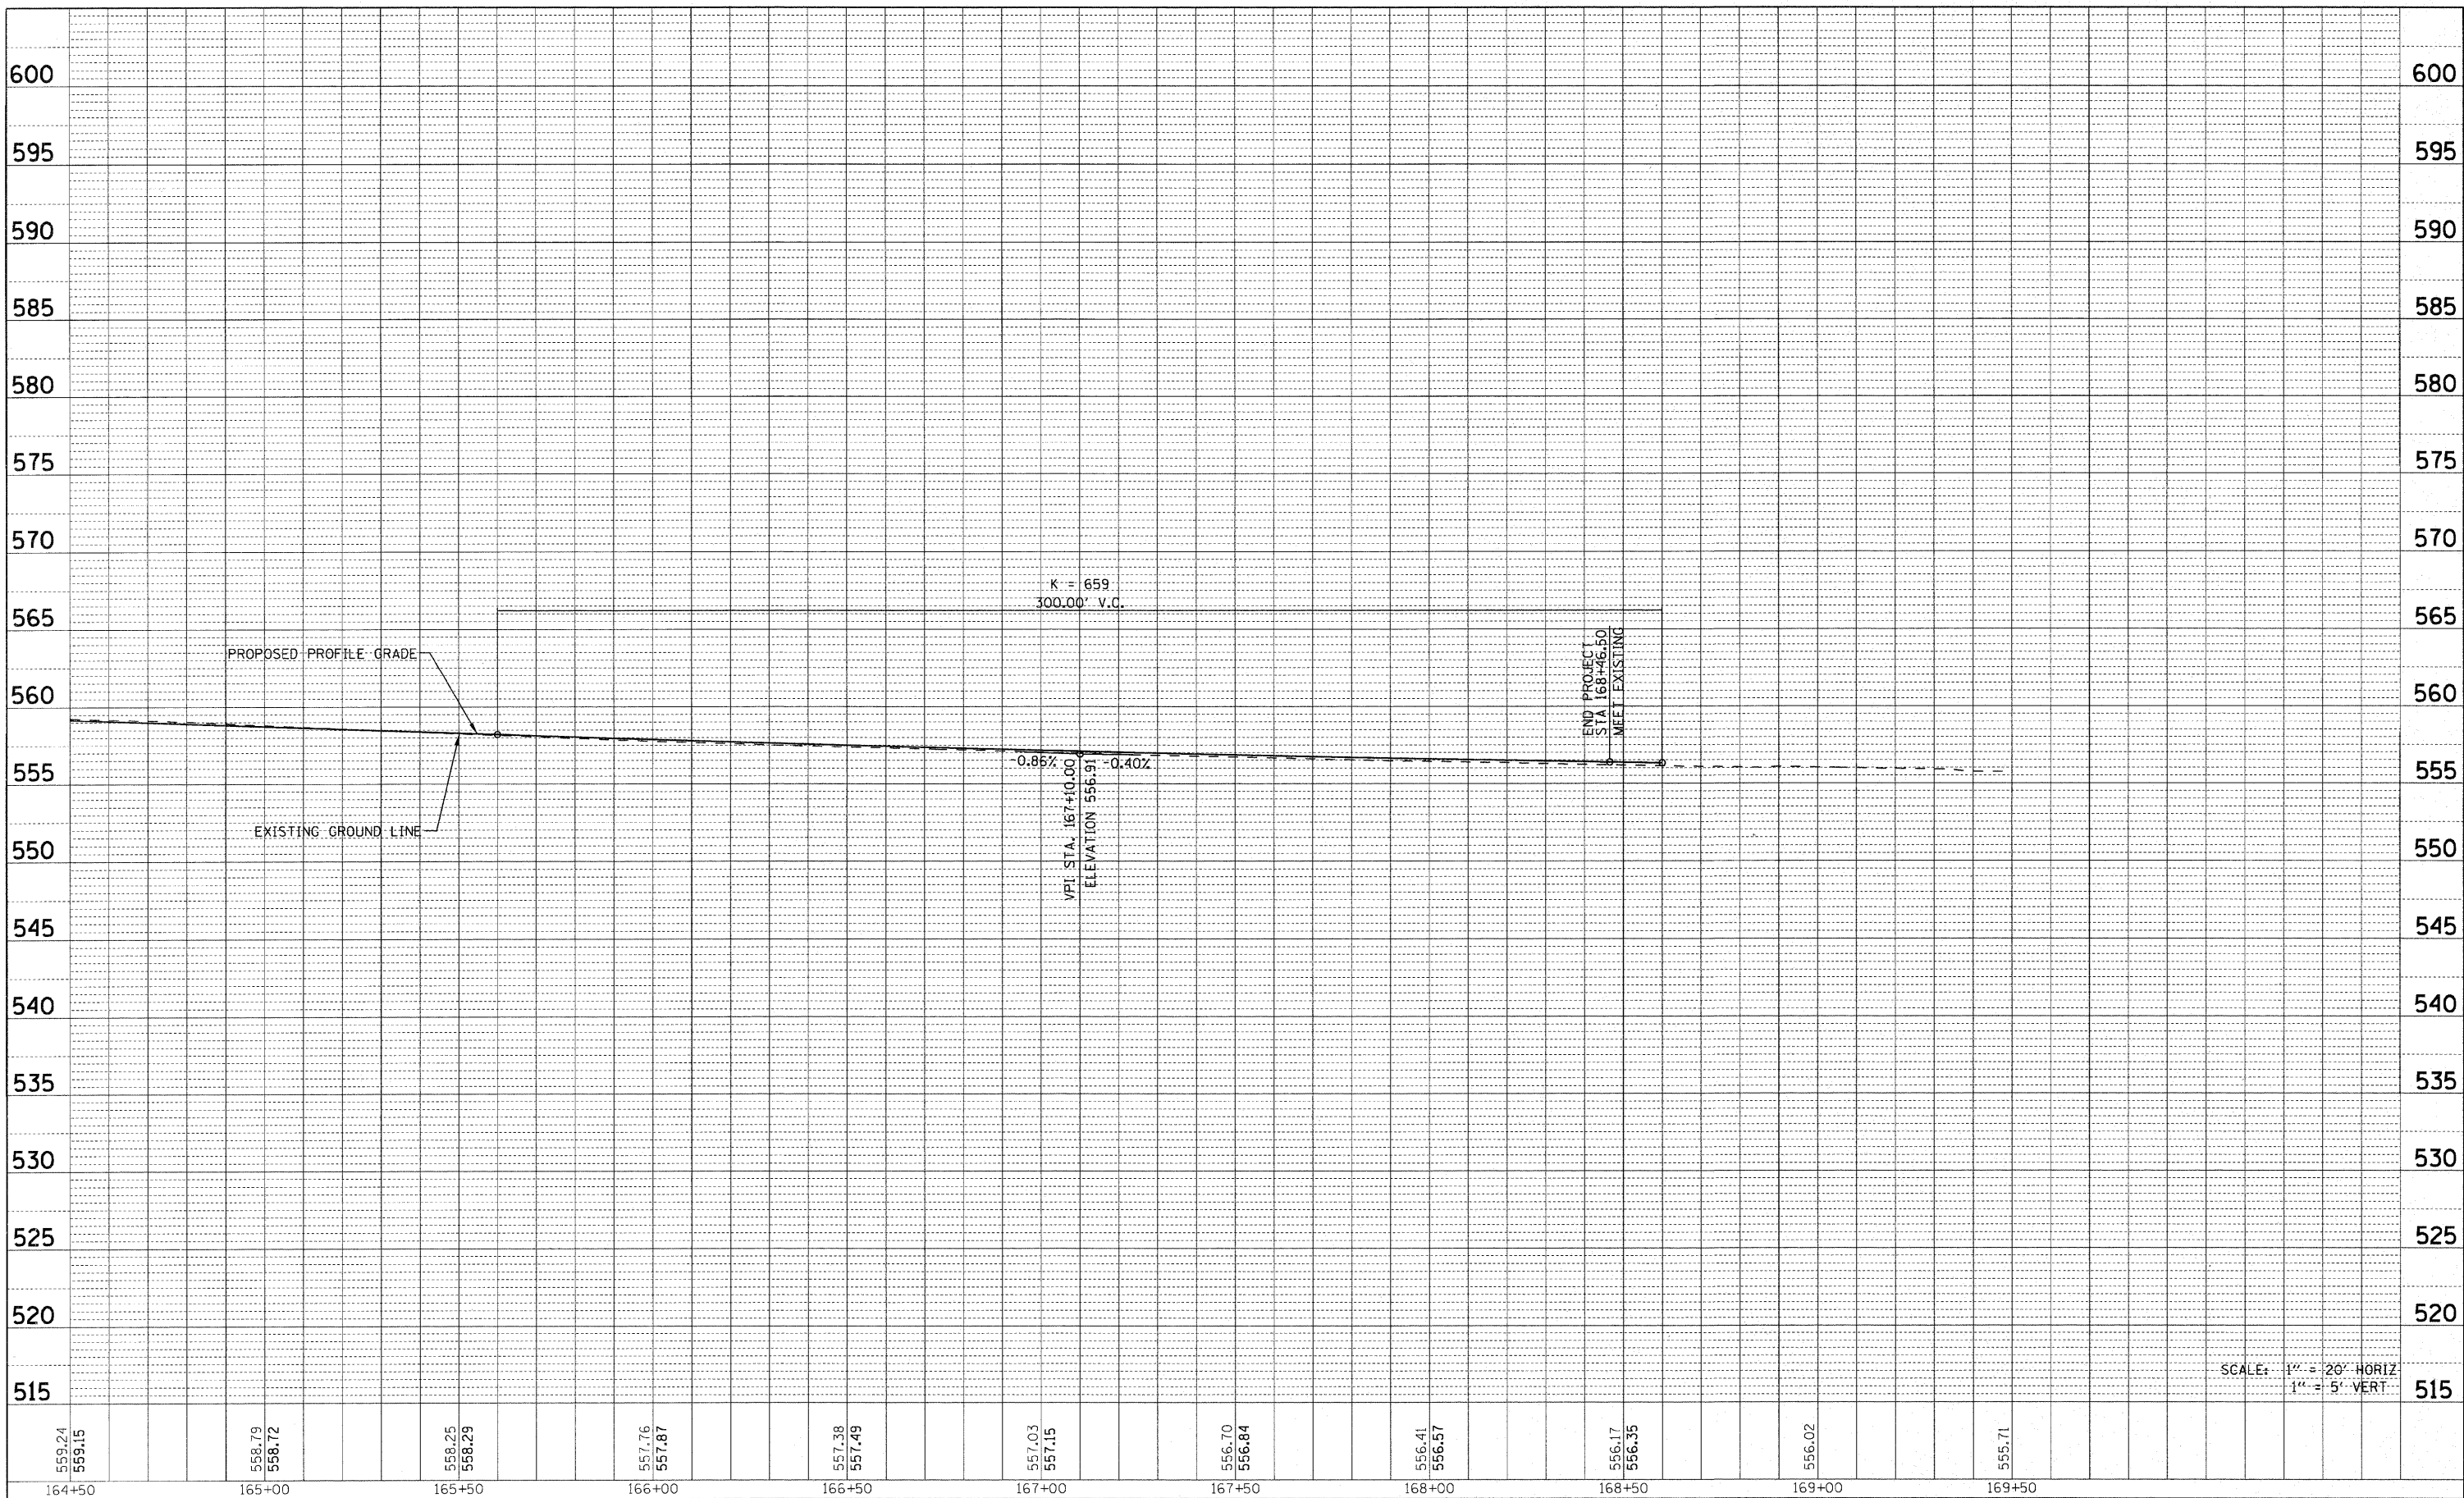

SCALE: 1" = 20' HORIZ  
 1" = 5' VERT

FILE NAME =	USER NAME = default	DESIGNED -	REVISED -	<b>STATE OF ILLINOIS DEPARTMENT OF TRANSPORTATION</b>	<b>PROFILE IL RTE. 159</b>			F.A.P. RTE. 600	SECTION 60-130,31,128-N-1	COUNTY MADISON	TOTAL SHEETS 152	SHEET NO. 39
PROJECTS\513501\cadd\dgn\0876054-shr-p\prf.dgn		DRAWN -	REVISED -		SCALE: N/A	SHEET NO. 6 OF 10 SHEETS	STA. 164+50.00 TO STA. 169+50.00	CONTRACT NO. 76054		ILLINOIS FED. AID PROJECT		
PLOT SCALE = 20.0000' / IN.		CHECKED -	REVISED -									
PLOT DATE = 6/15/2010		DATE -	REVISED -									