



PLAN
 SURVEYED BY: _____ DATE: _____
 ALIGNED BY: _____
 CHECKED BY: _____
 RT. OF WAY CHECKED BY: _____
 NO. _____
 ROAD FILE NAME: _____

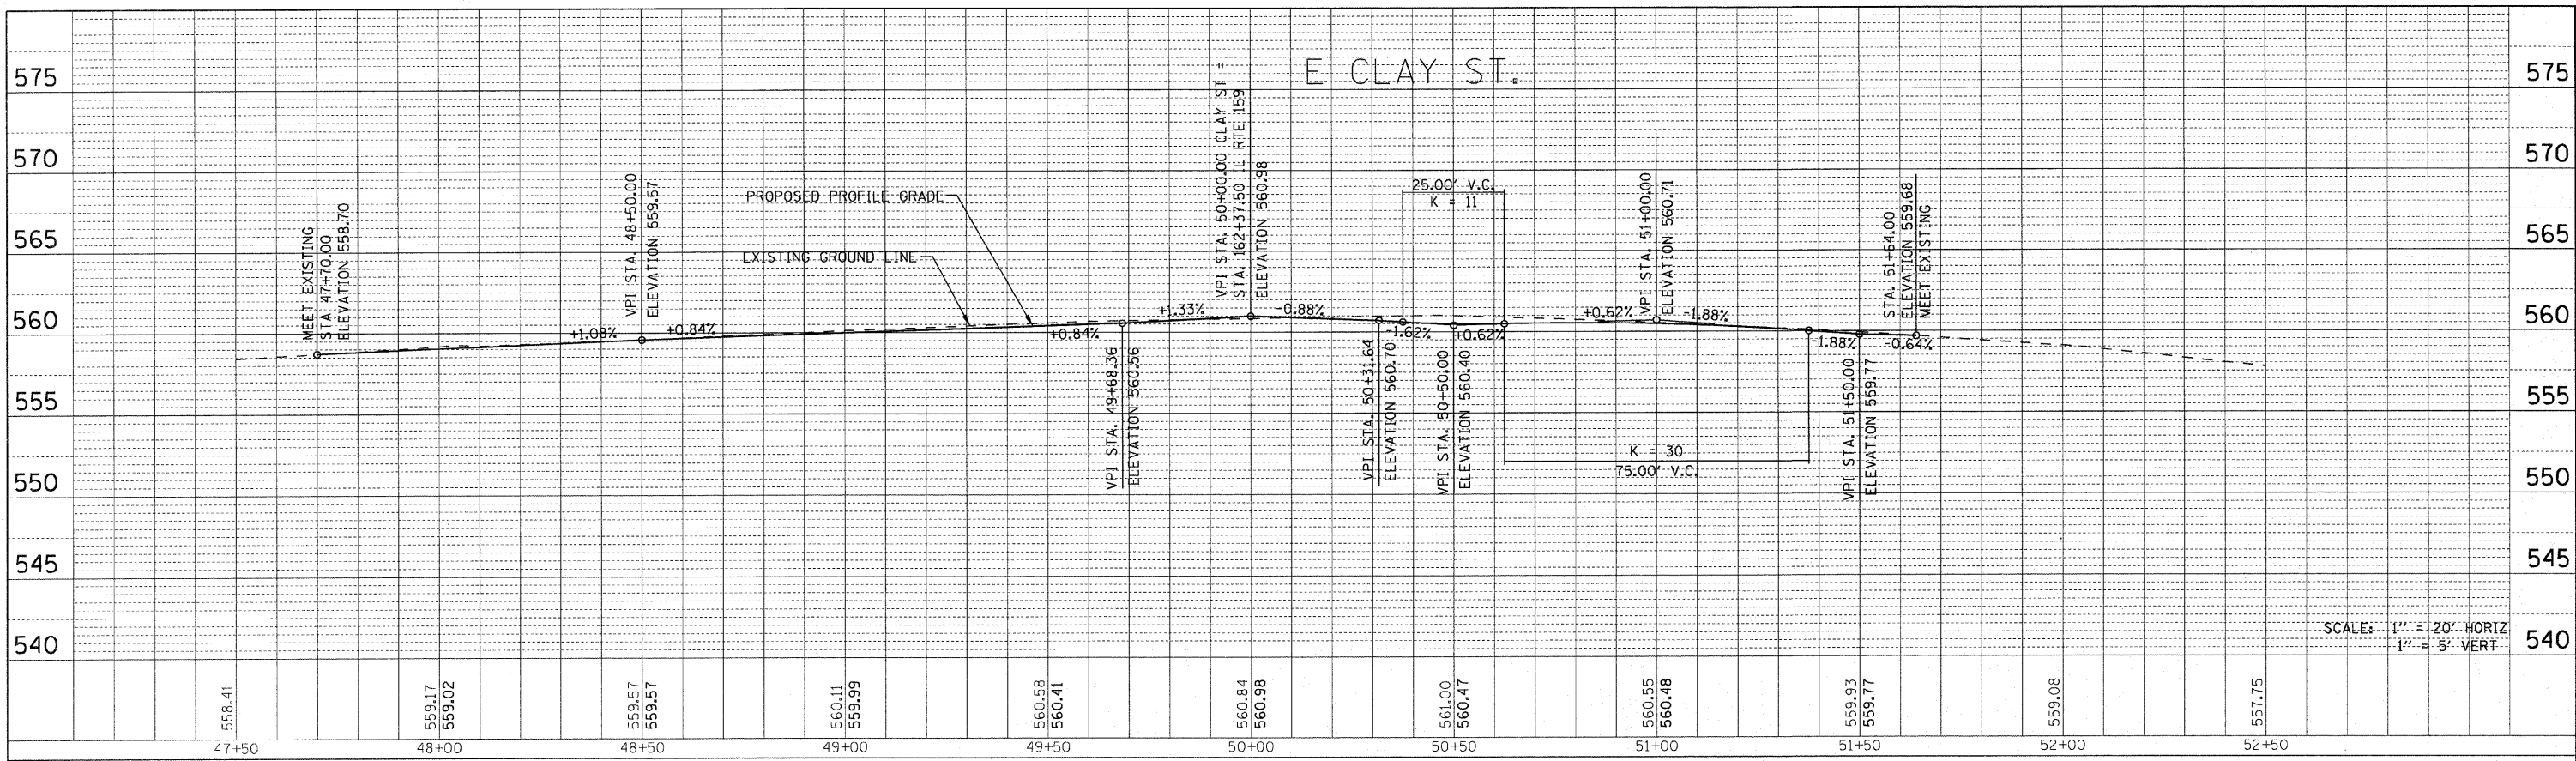

PROFILE
 SURVEYED BY: _____ DATE: _____
 GRADES CHECKED BY: _____
 B.M. NOTED BY: _____
 STRUCTURE NOTATIONS CHECKED BY: _____

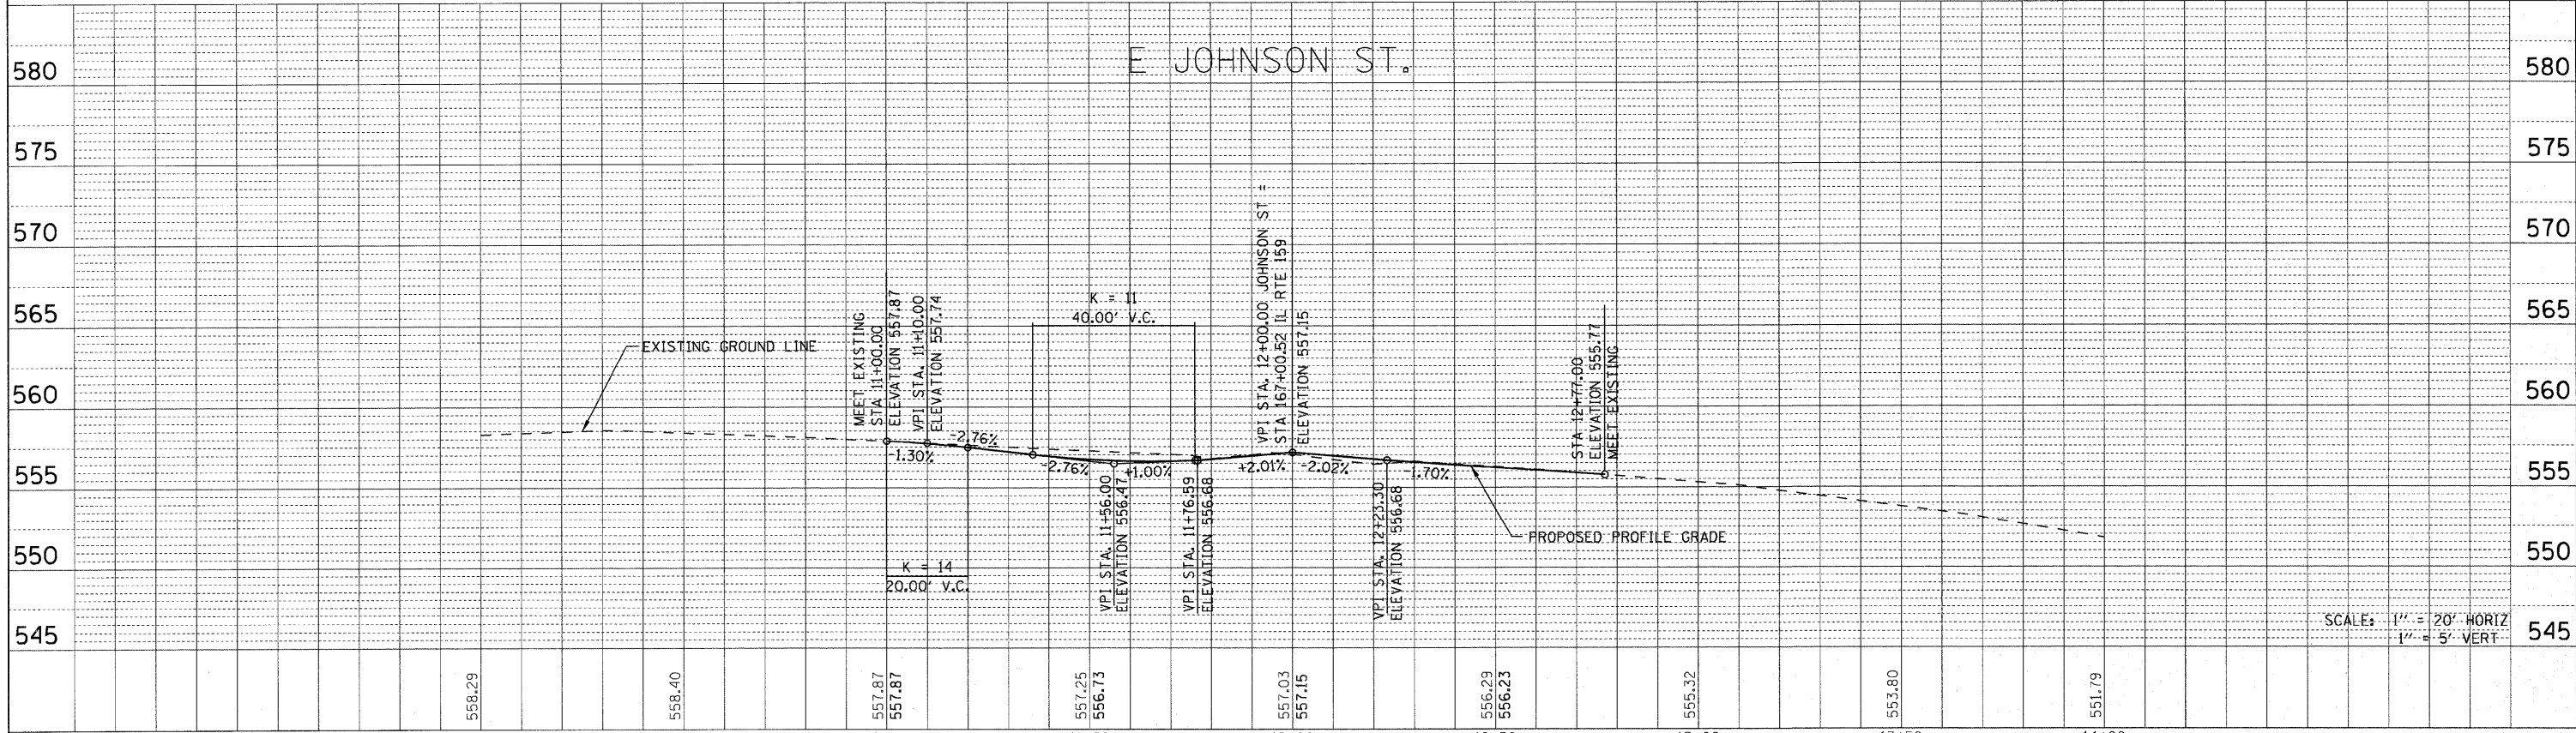

FILE NAME =	USER NAME = default	DESIGNED -	REVISED -	STATE OF ILLINOIS DEPARTMENT OF TRANSPORTATION	SIDE ROAD PROFILE E CLAY ST / E JOHNSON ST		F.A.P. RTE. = 600	SECTION = 60-(30,31,128)-N-1	COUNTY = MADISON	TOTAL SHEETS = 152	SHEET NO. = 43	
pi:\projects\31350\1\cadd\dgn\0976054-sht-p\prf.dgn		DRAWN -	REVISED -		SCALE: N/A	SHEET NO. 10 OF 10 SHEETS	STA. N/A TO STA. N/A	CONTRACT NO. 76D54				
PLOT SCALE = 20.0000' / IN.		CHECKED -	REVISED -		ILLINOIS FED. AID PROJECT							
PLOT DATE = 6/15/2010		DATE -	REVISED -									