
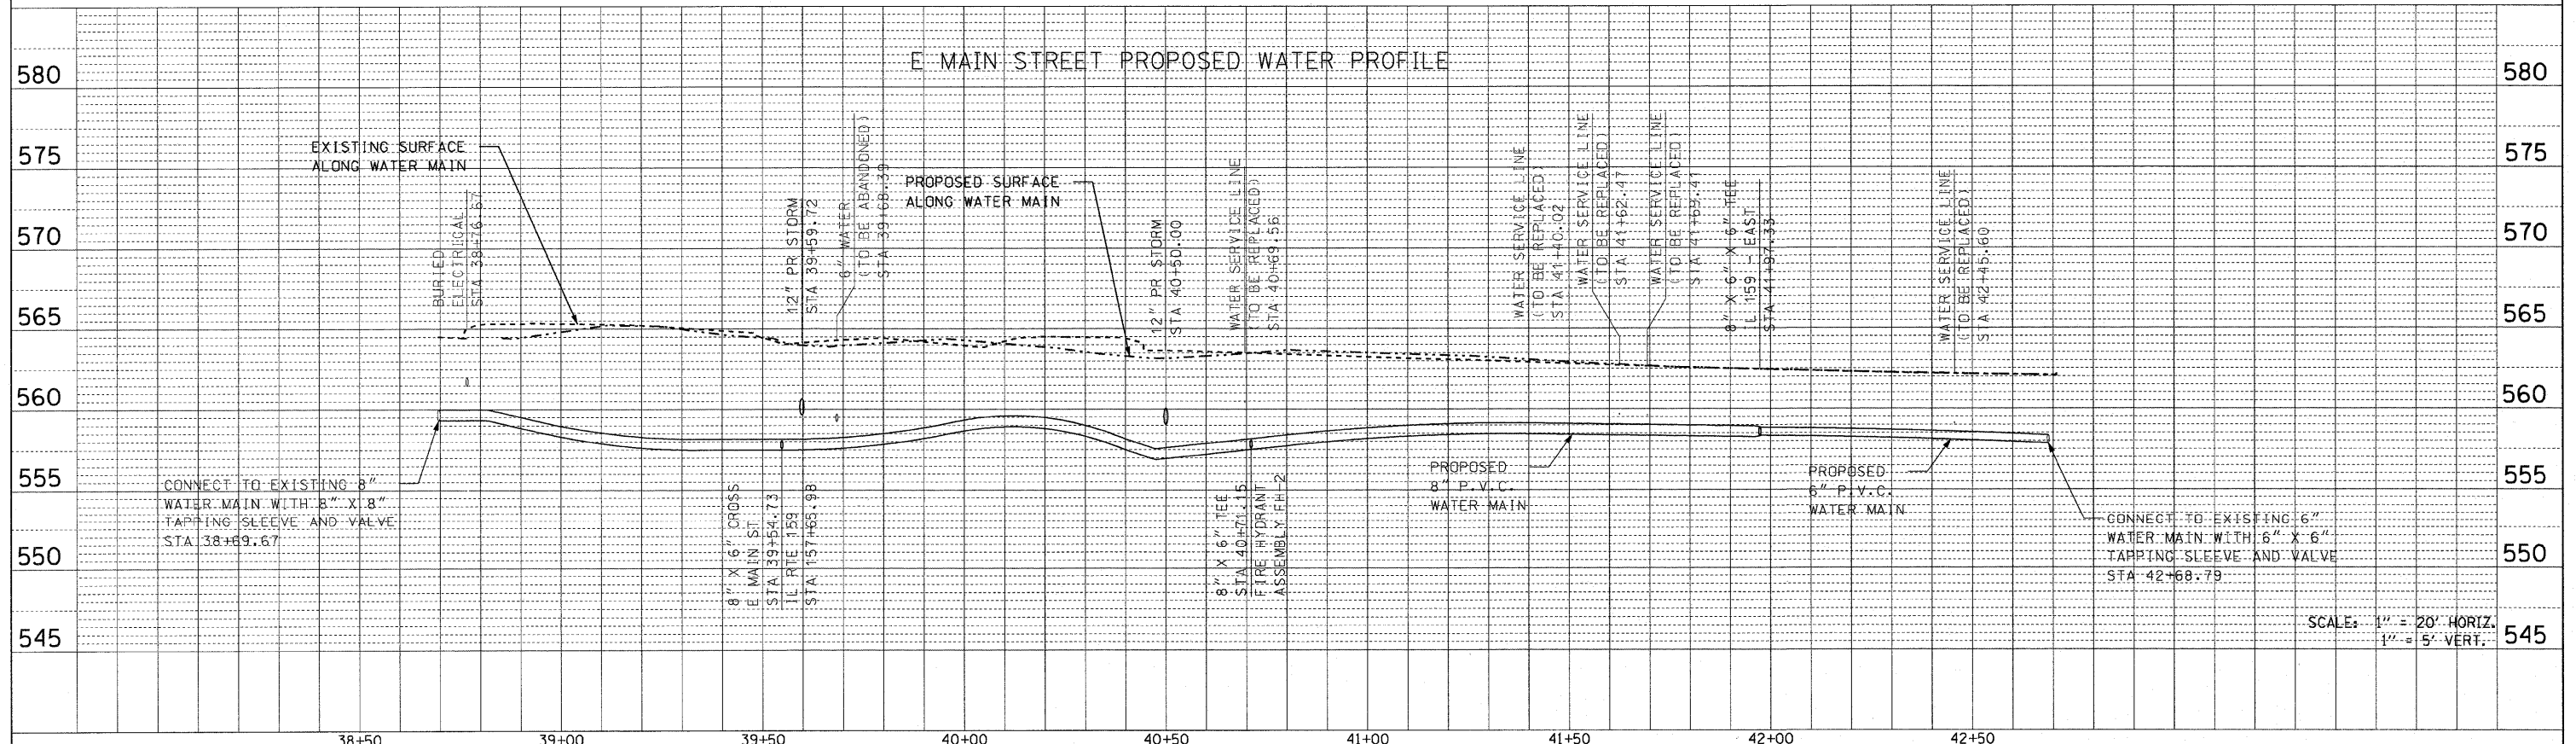


PLAN	SURVEYED	DATE
NO.	NO.	
BY	CHECKED	

PROFILE	SURVEYED	DATE
NO.	NO.	
BY	CHECKED	

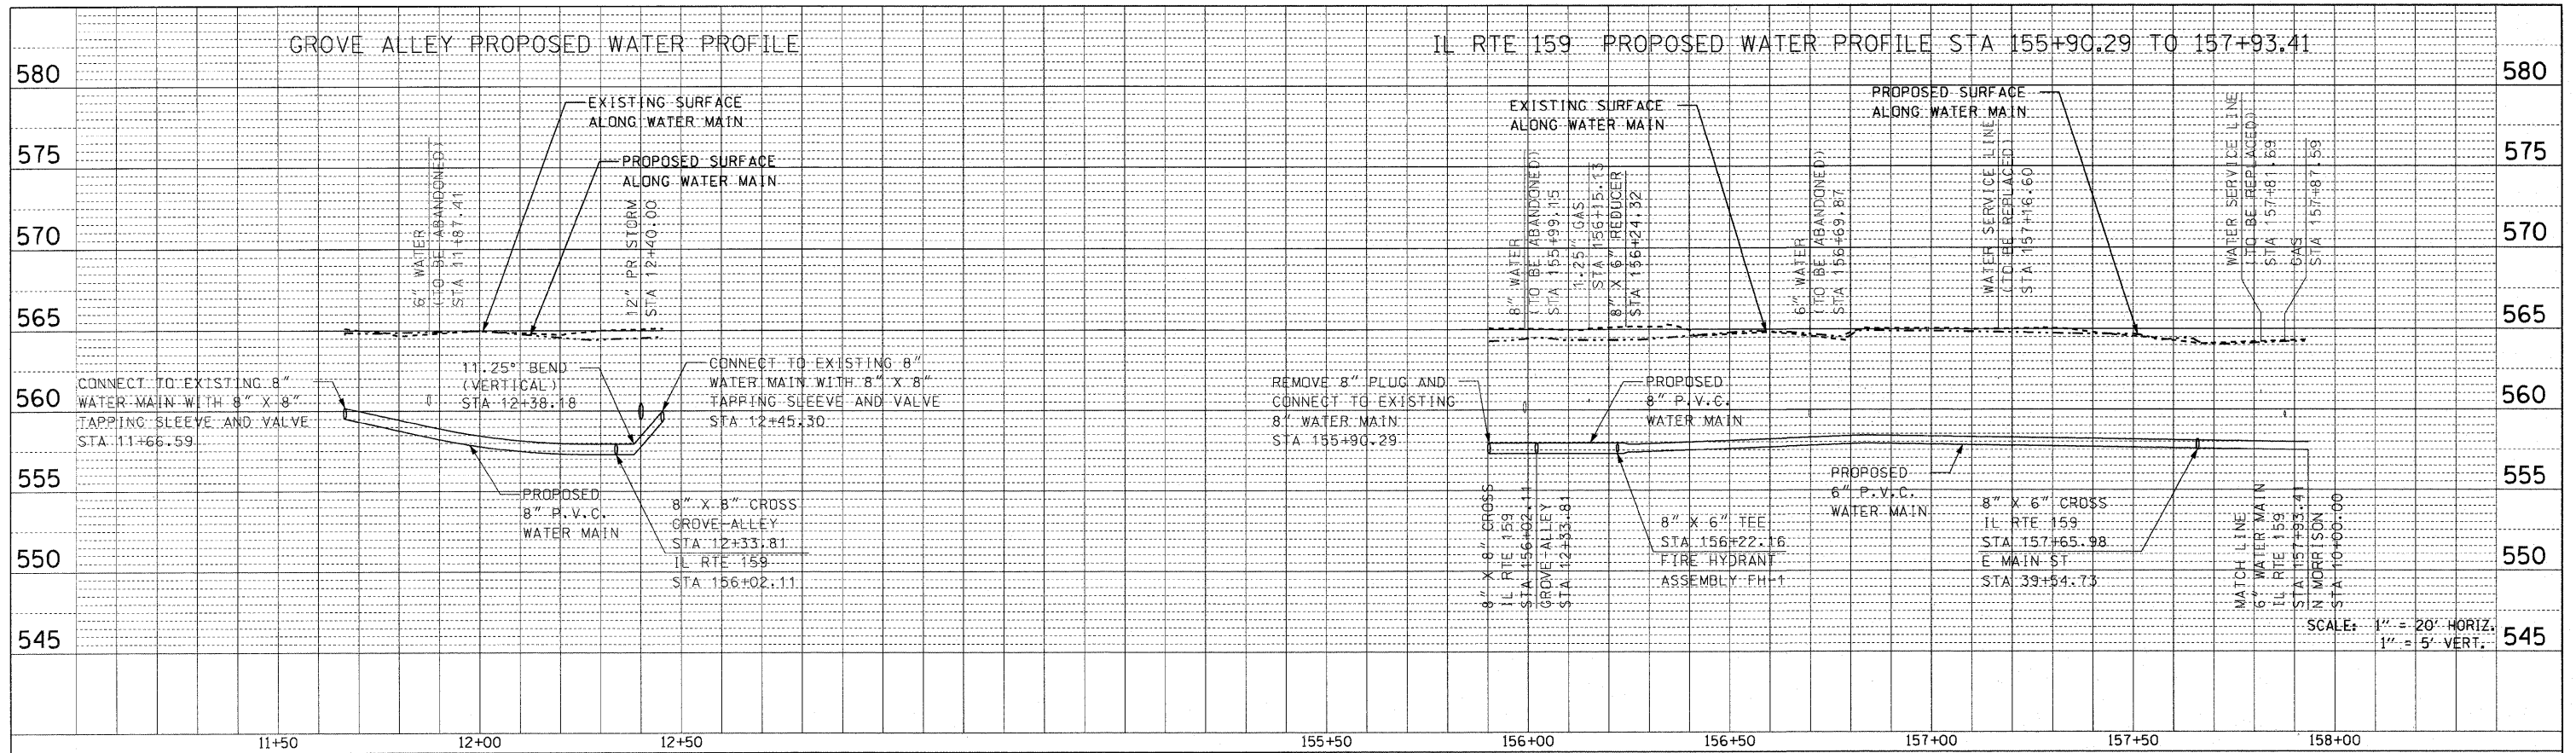

FILE NAME =	USER NAME = default	DESIGNED -	REVISED -	STATE OF ILLINOIS DEPARTMENT OF TRANSPORTATION	DRAINAGE AND UTILITY PROFILE IL ROUTE 159			F.A.P. RTE.	SECTION	COUNTY	TOTAL SHEETS	SHEET NO.
P:\Projects\513501\CAADD\GN\0876054-shd-draw.dgn		DRAWN -	REVISED -		SCALE: N/A	SHEET NO. 3 OF 16 SHEETS	STA. N/A TO STA. N/A	600	60-(30,31,12B)-N-1	MADISON	152	52
PLOT SCALE = 20.0000' / IN.		CHECKED -	REVISED -					CONTRACT NO. 76D54				
PLOT DATE = 6/16/2010		DATE -	REVISED -					ILLINOIS FED. AID PROJECT				