


PLAN	REVIEWED	DATE
NO. E BOOK	BY	
NO.	NO. E BOOK	
	ALIGNMENT CHECKED	
	PAID FILE NAME	

PROFILE	DATE
BY	
NO. E BOOK	
NO.	
	GRADES CHECKED
	STRUCTURE NOTATION CHECKED

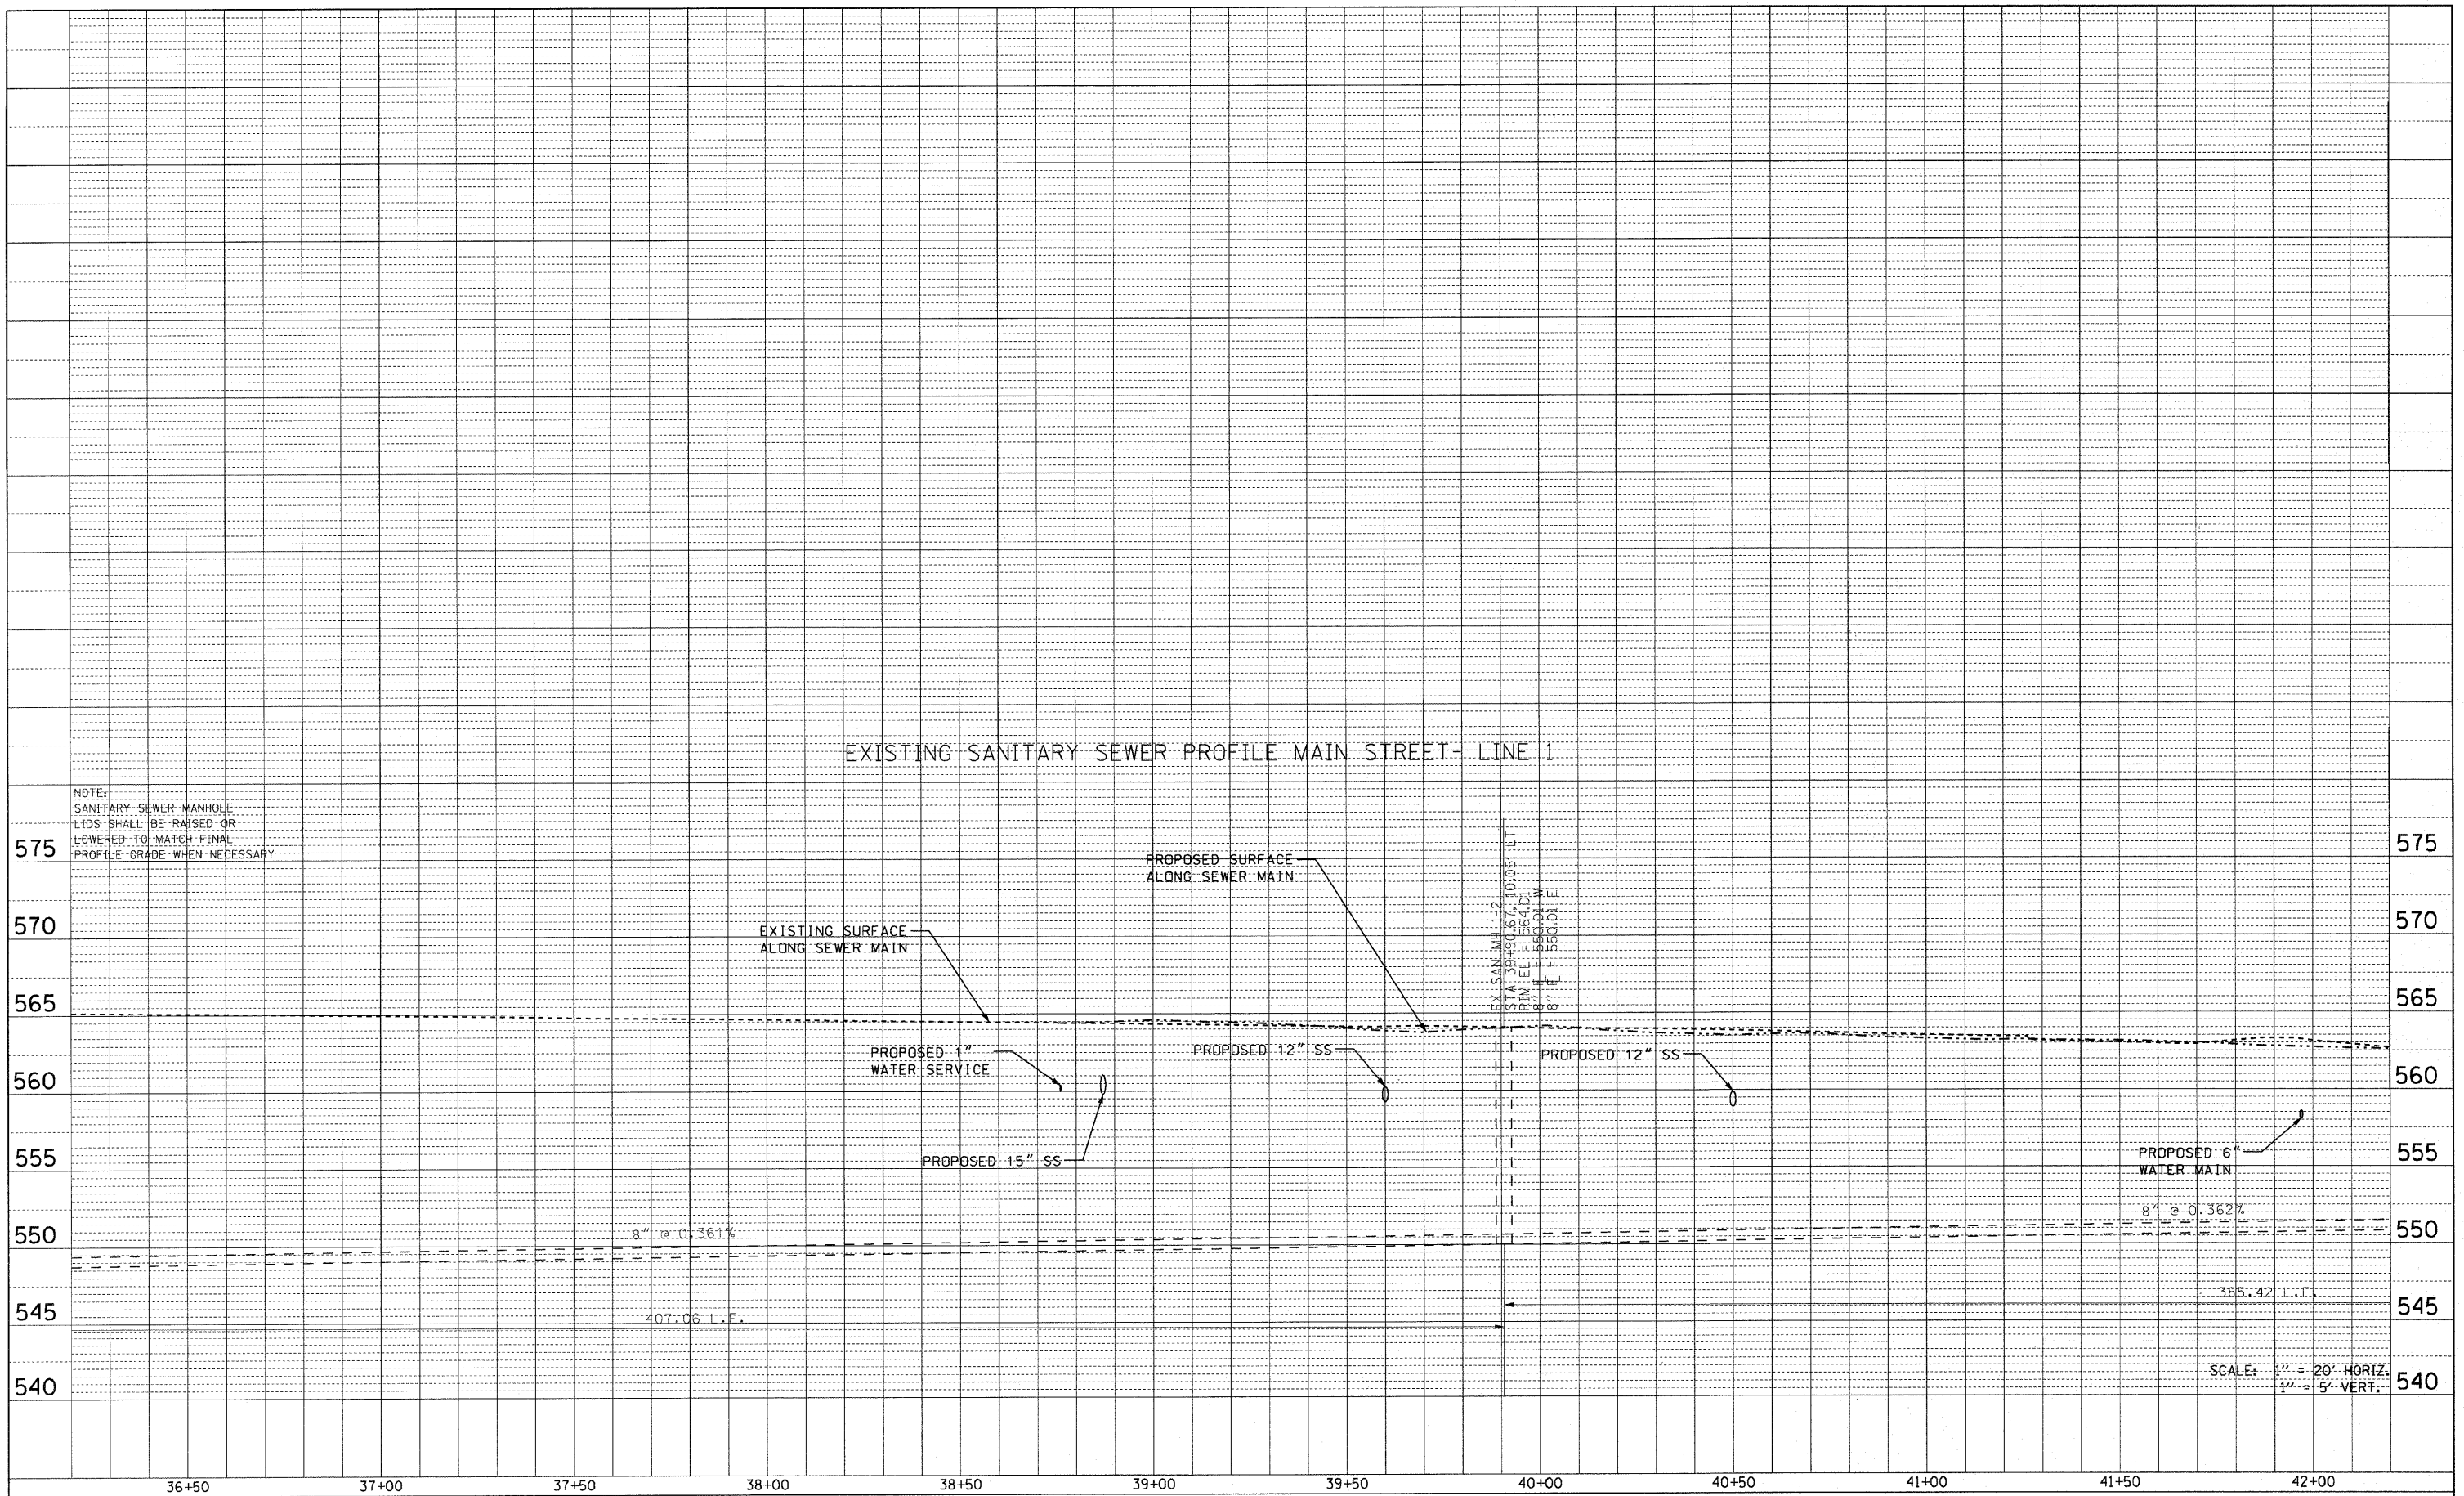

FILE NAME =	USER NAME = default	DESIGNED -	REVISED -
P:\Projects\51350\1\CA00\03\N\0876054-aht-d	drawn	DRAWN -	REVISED -
	PLOT SCALE = 20.0000' / IN.	CHECKED -	REVISED -
	PLOT DATE = 6/16/2010	DATE -	REVISED -

**STATE OF ILLINOIS
DEPARTMENT OF TRANSPORTATION**

DRAINAGE AND UTILITY PROFILE	
IL ROUTE 159	
SCALE: N/A	SHEET NO. 5 OF 16 SHEETS
STA. N/A	TO STA. N/A

F.A.P. RTE.	SECTION	COUNTY	TOTAL SHEETS	SHEET NO.
600	60-(30,31,128)-N-1	MADISON	152	54
CONTRACT NO. 76D54				
[ILLINOIS] FED. AID PROJECT				