



PLAN	REVISED	DATE
NO.	NO.	
BY	BY	DATE
DATE	DATE	
NO.	NO.	
BY	BY	DATE
DATE	DATE	
NO.	NO.	
BY	BY	DATE
DATE	DATE	
NO.	NO.	

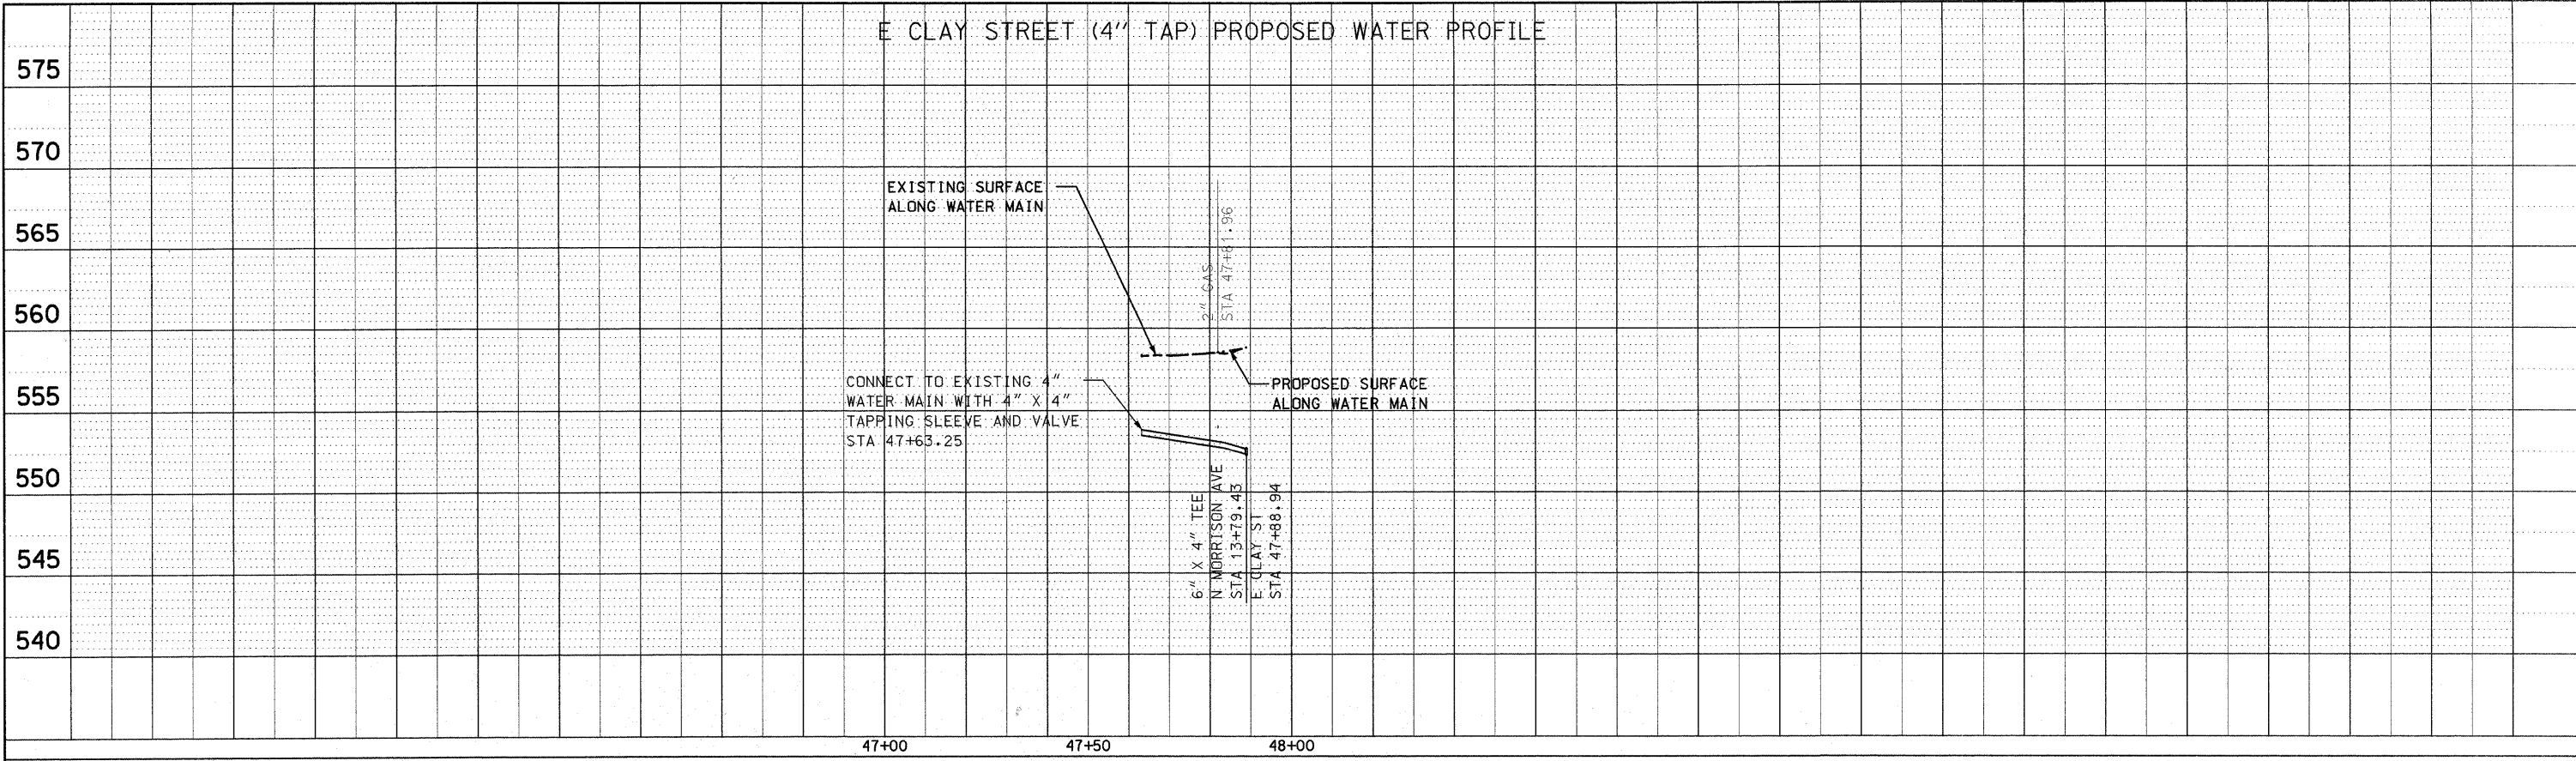

PROFILE	REVISED	DATE
NO.	NO.	
BY	BY	DATE
DATE	DATE	
NO.	NO.	
BY	BY	DATE
DATE	DATE	
NO.	NO.	
BY	BY	DATE
DATE	DATE	
NO.	NO.	

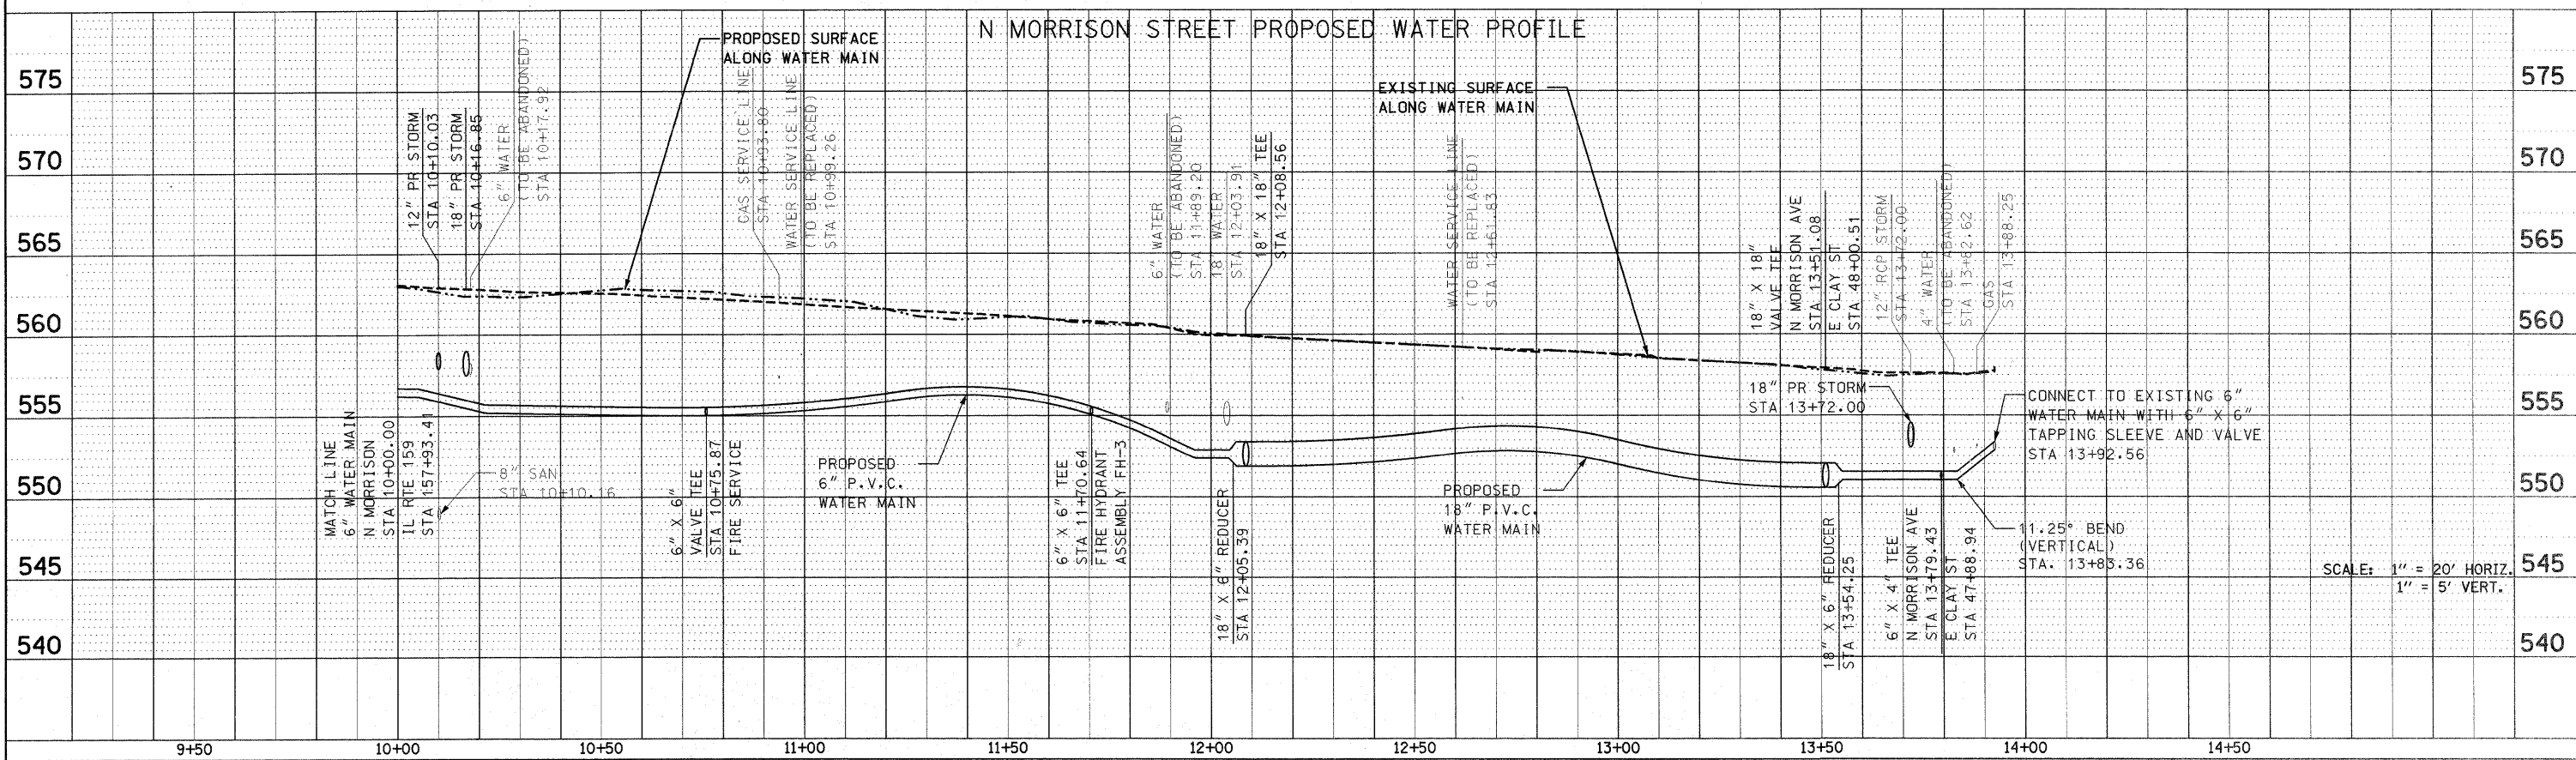

FILE NAME =	USER NAME = default	DESIGNED -	REVISED -	STATE OF ILLINOIS DEPARTMENT OF TRANSPORTATION	DRAINAGE AND UTILITY PROFILE IL ROUTE 159			F.A.P. RTE. =	SECTION	COUNTY	TOTAL SHEETS	SHEET NO.	
F:\Projects\513501\VCADD\GN\0876D54-sht-d	am.dgn	DRAWN -	REVISED -		SCALE: N/A	SHEET NO. 7 OF 16 SHEETS	STA. N/A	TO STA. N/A	600	60-(30,31,128)-N-1	MADISON	152	56
PLOT SCALE = 20.0000' / IN.		CHECKED -	REVISED -		CONTRACT NO. 76D54								
PLOT DATE = 8/4/2010		DATE -	REVISED -		ILLINOIS FED. AID PROJECT								