



PLAN	SURVEYED	BY	DATE
	ALIGNED		
	CHECKED		
	BY		
	DATE		
	NO.		

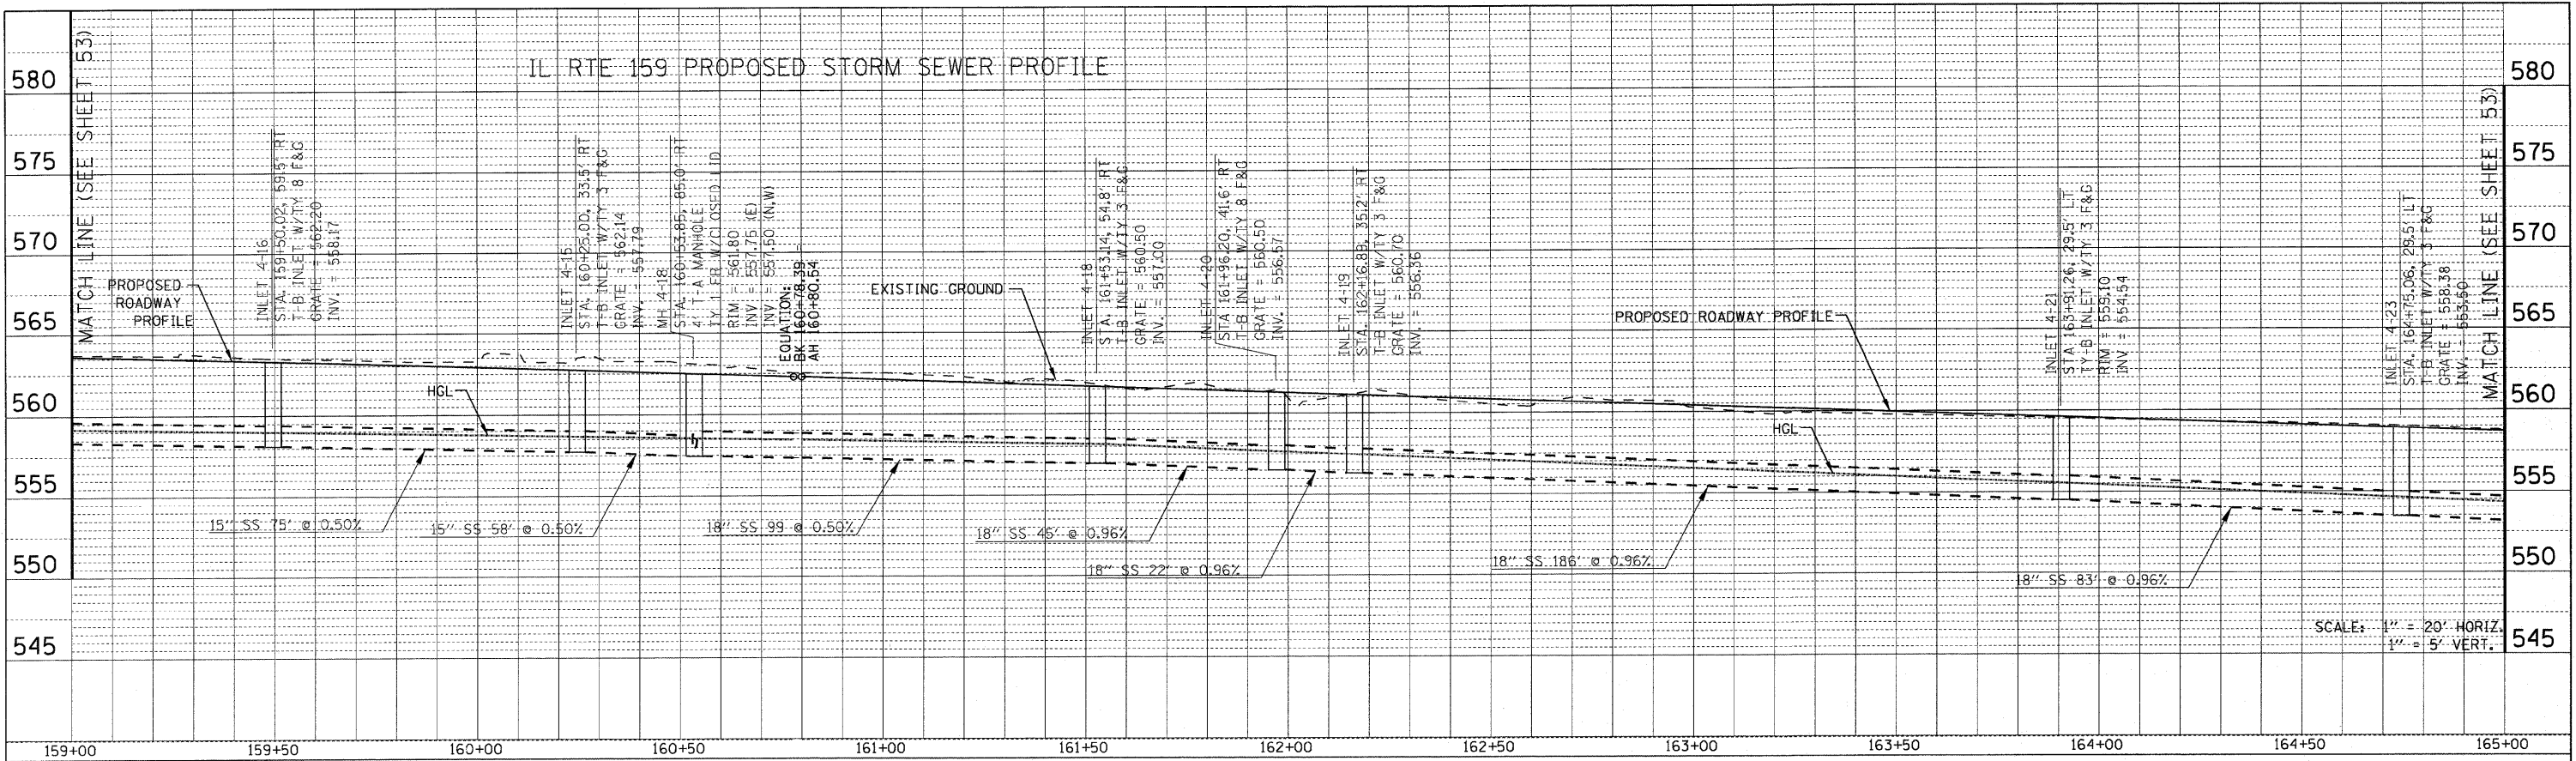

PROFILE	SURVEYED	BY	DATE
	GRADES		
	CHECKED		
	BY		
	DATE		
	NO.		

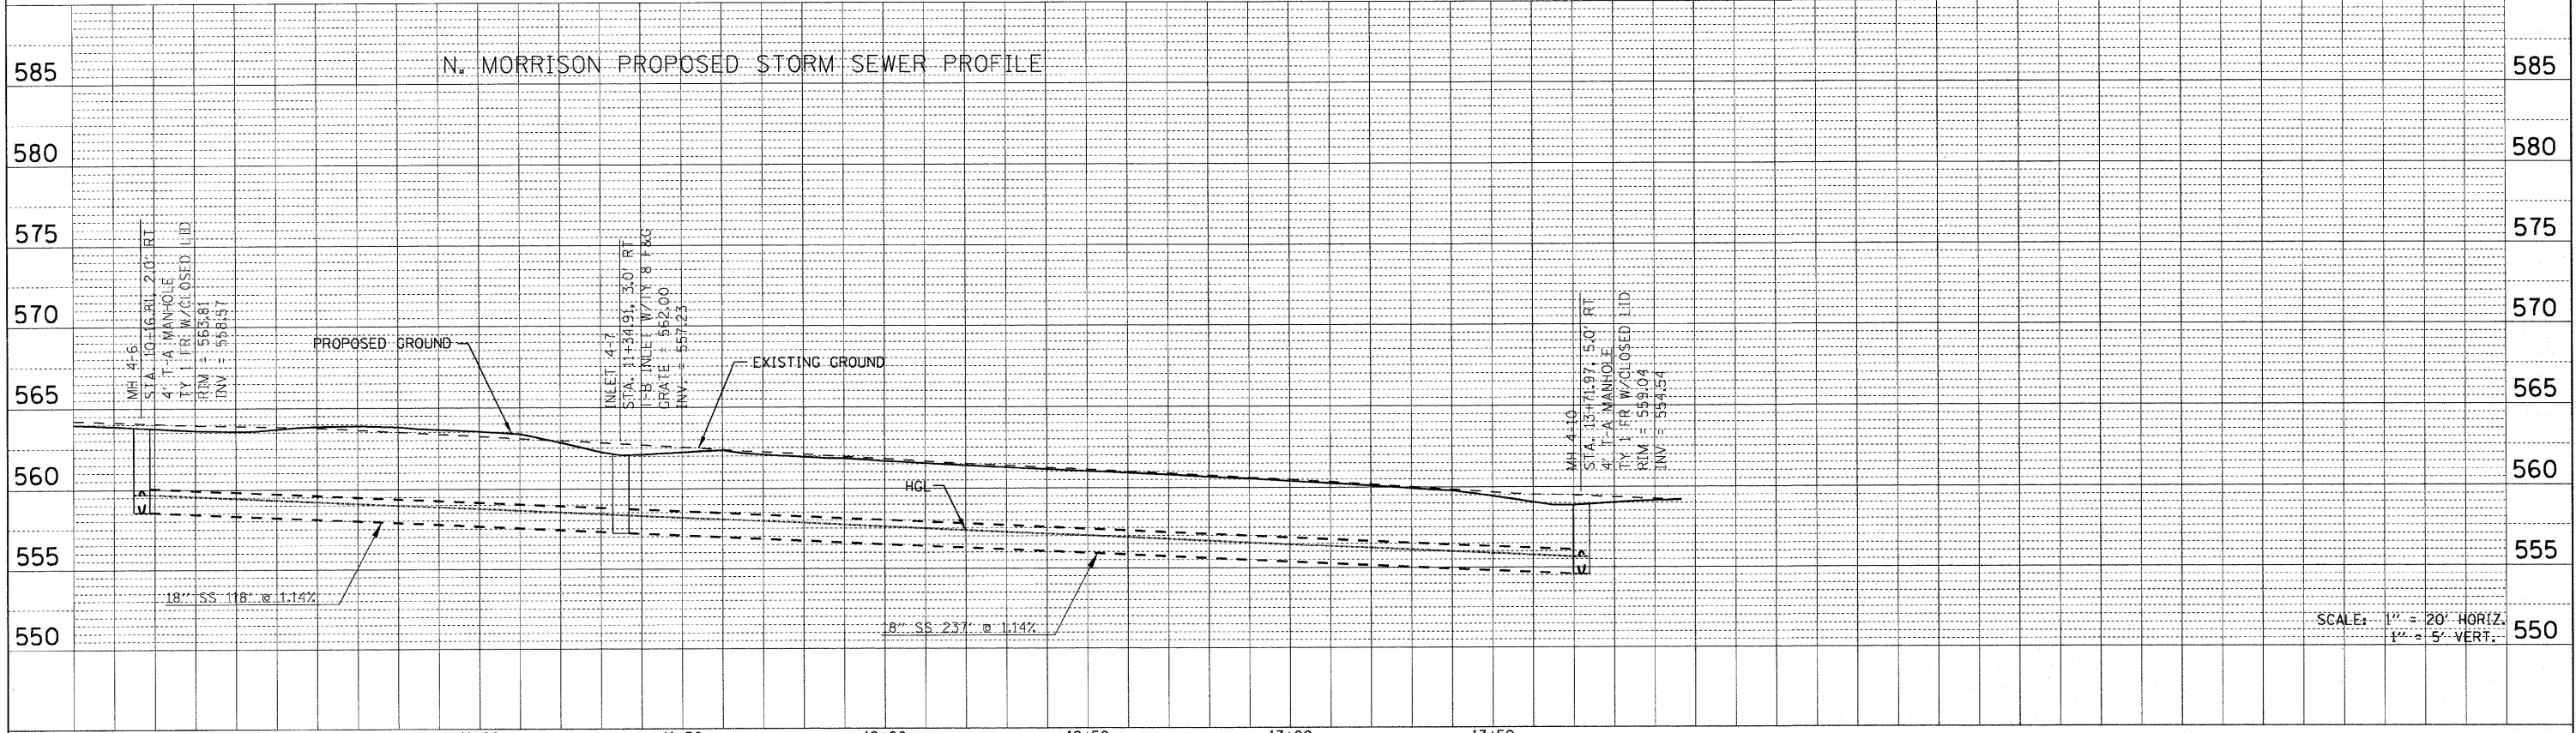

FILE NAME =	USER NAME = default	DESIGNED -	REVISED -	STATE OF ILLINOIS DEPARTMENT OF TRANSPORTATION	DRAINAGE AND UTILITY PROFILE IL ROUTE 159		F.A.P. RTE.	SECTION	COUNTY	TOTAL SHEETS	SHEET NO.	
P:\Projects\51352\1\CADD\DWG\0876254-ah-drain.dgn		DRAWN -	REVISED -		SCALE: N/A	SHEET NO. 9 OF 16 SHEETS	STA. N/A TO STA. N/A	600	60-(30,31,128)-N-1	MADISON	152	58
PLT SCALE = 20.0000' / IN.		CHECKED -	REVISED -		CONTRACT NO. 76D54							
PLT DATE = 6/16/2010		DATE -	REVISED -		ILLINOIS FED. AID PROJECT							