


| | | | |
|---------------|--------------------|----|------|
| PLAN | SURVEYED | BY | DATE |
| NOTE BOOK NO. | GRADES CHECKED | | |
| | ALIGNMENT | | |
| | FT. OF WAY CHECKED | | |
| | LOOD FILE NAME | | |

| | | | |
|---------------|---------------------|----|------|
| PROFILE | SURVEYED | BY | DATE |
| NOTE BOOK NO. | GRADES CHECKED | | |
| | STRUCTURE NOTATIONS | | |
| | CHKD | | |

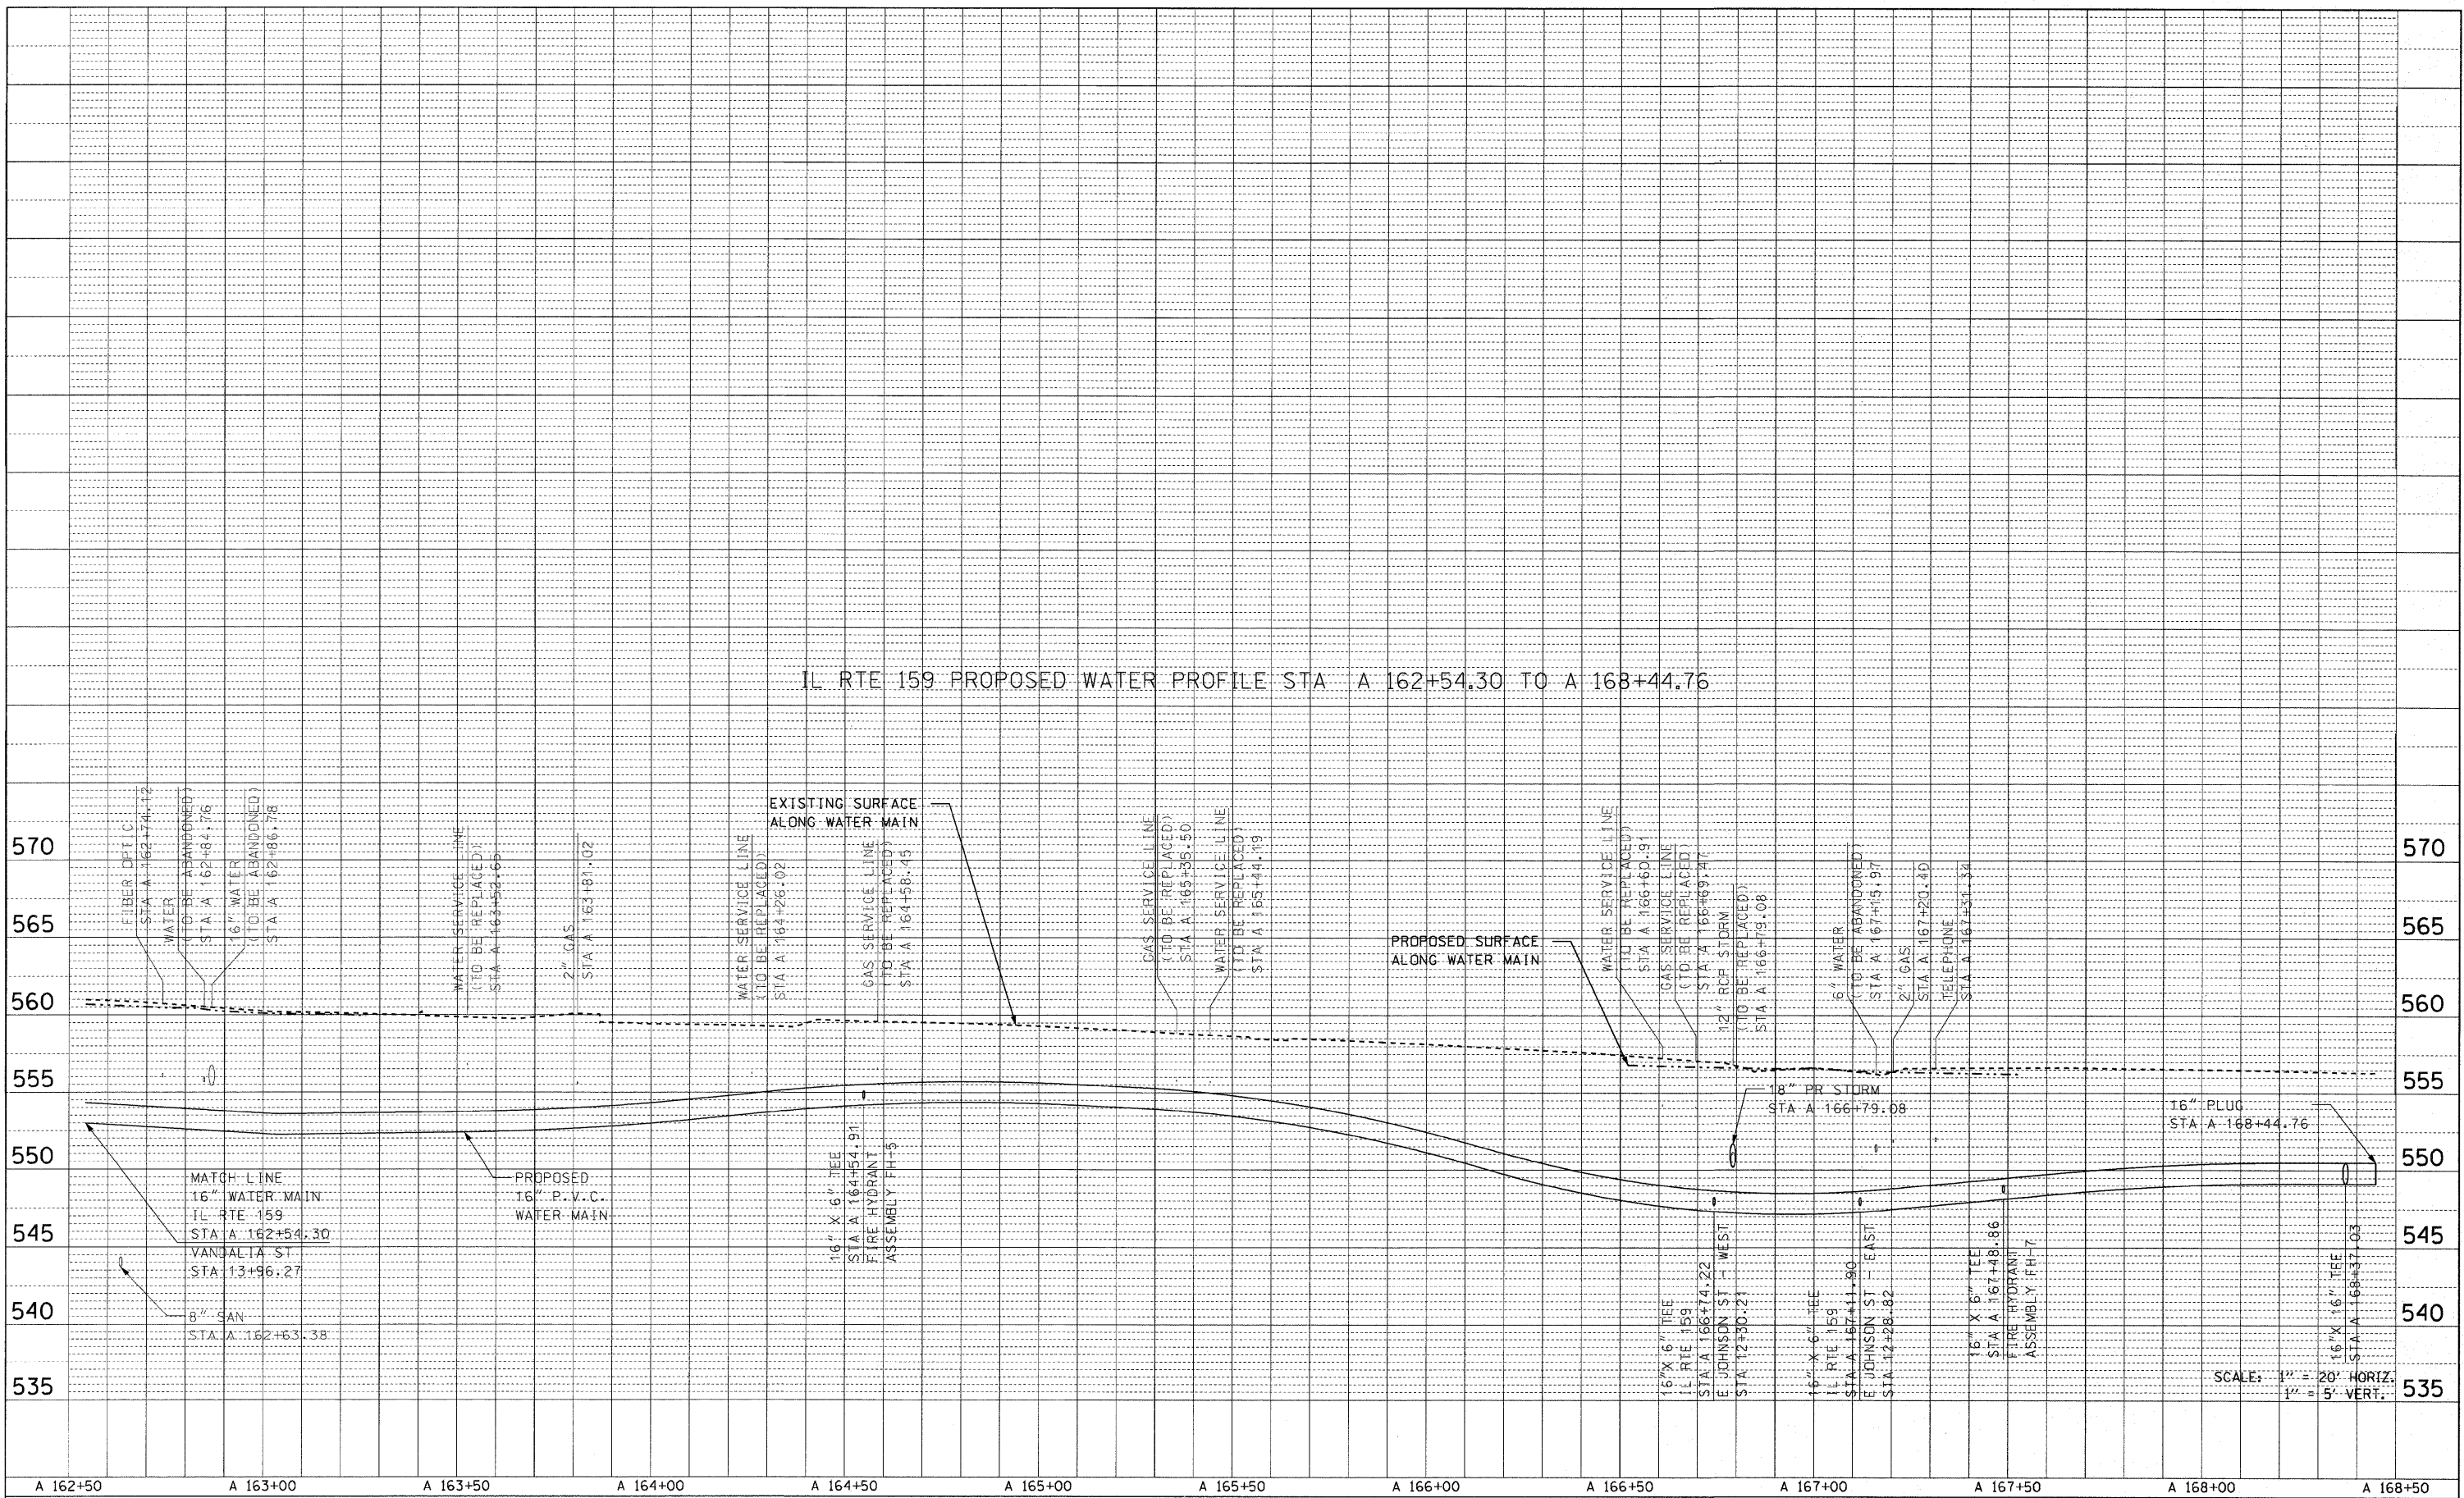

| | | | |
|---|---------------------|------------|-----------|
| FILE NAME = | USER NAME = default | DESIGNED - | REVISED - |
| P:\Projects\1513501\CADD\IGN\0876054-ht-drain.dgn | | DRAWN - | REVISED - |
| | | CHECKED - | REVISED - |
| | | DATE - | REVISED - |

**STATE OF ILLINOIS
DEPARTMENT OF TRANSPORTATION**

| | | | |
|-------------------------------------|---------------------------|----------|-------------|
| DRAINAGE AND UTILITY PROFILE | | | |
| IL ROUTE 159 | | | |
| SCALE: N/A | SHEET NO. 12 OF 16 SHEETS | STA. N/A | TO STA. N/A |

| | | | | |
|---------------------------|-------------------|---------|--------------|-----------|
| F.A.P. RTE. | SECTION | COUNTY | TOTAL SHEETS | SHEET NO. |
| 600 | 60-(30,31,28)-N-1 | MADISON | 152 | 61 |
| CONTRACT NO. 76D54 | | | | |
| ILLINOIS FED. AID PROJECT | | | | |