


PLAN	SURVEYED	DATE
NOTE BOOK NO.	ALIGNED	
	CHECKED	
	BY	
	DATE	

PROFILE	SURVEYED	DATE
NOTE BOOK NO.	GRADES CHECKED	
	B.M. NOTED	
	STRUCTURE NOTATIONS CHD	

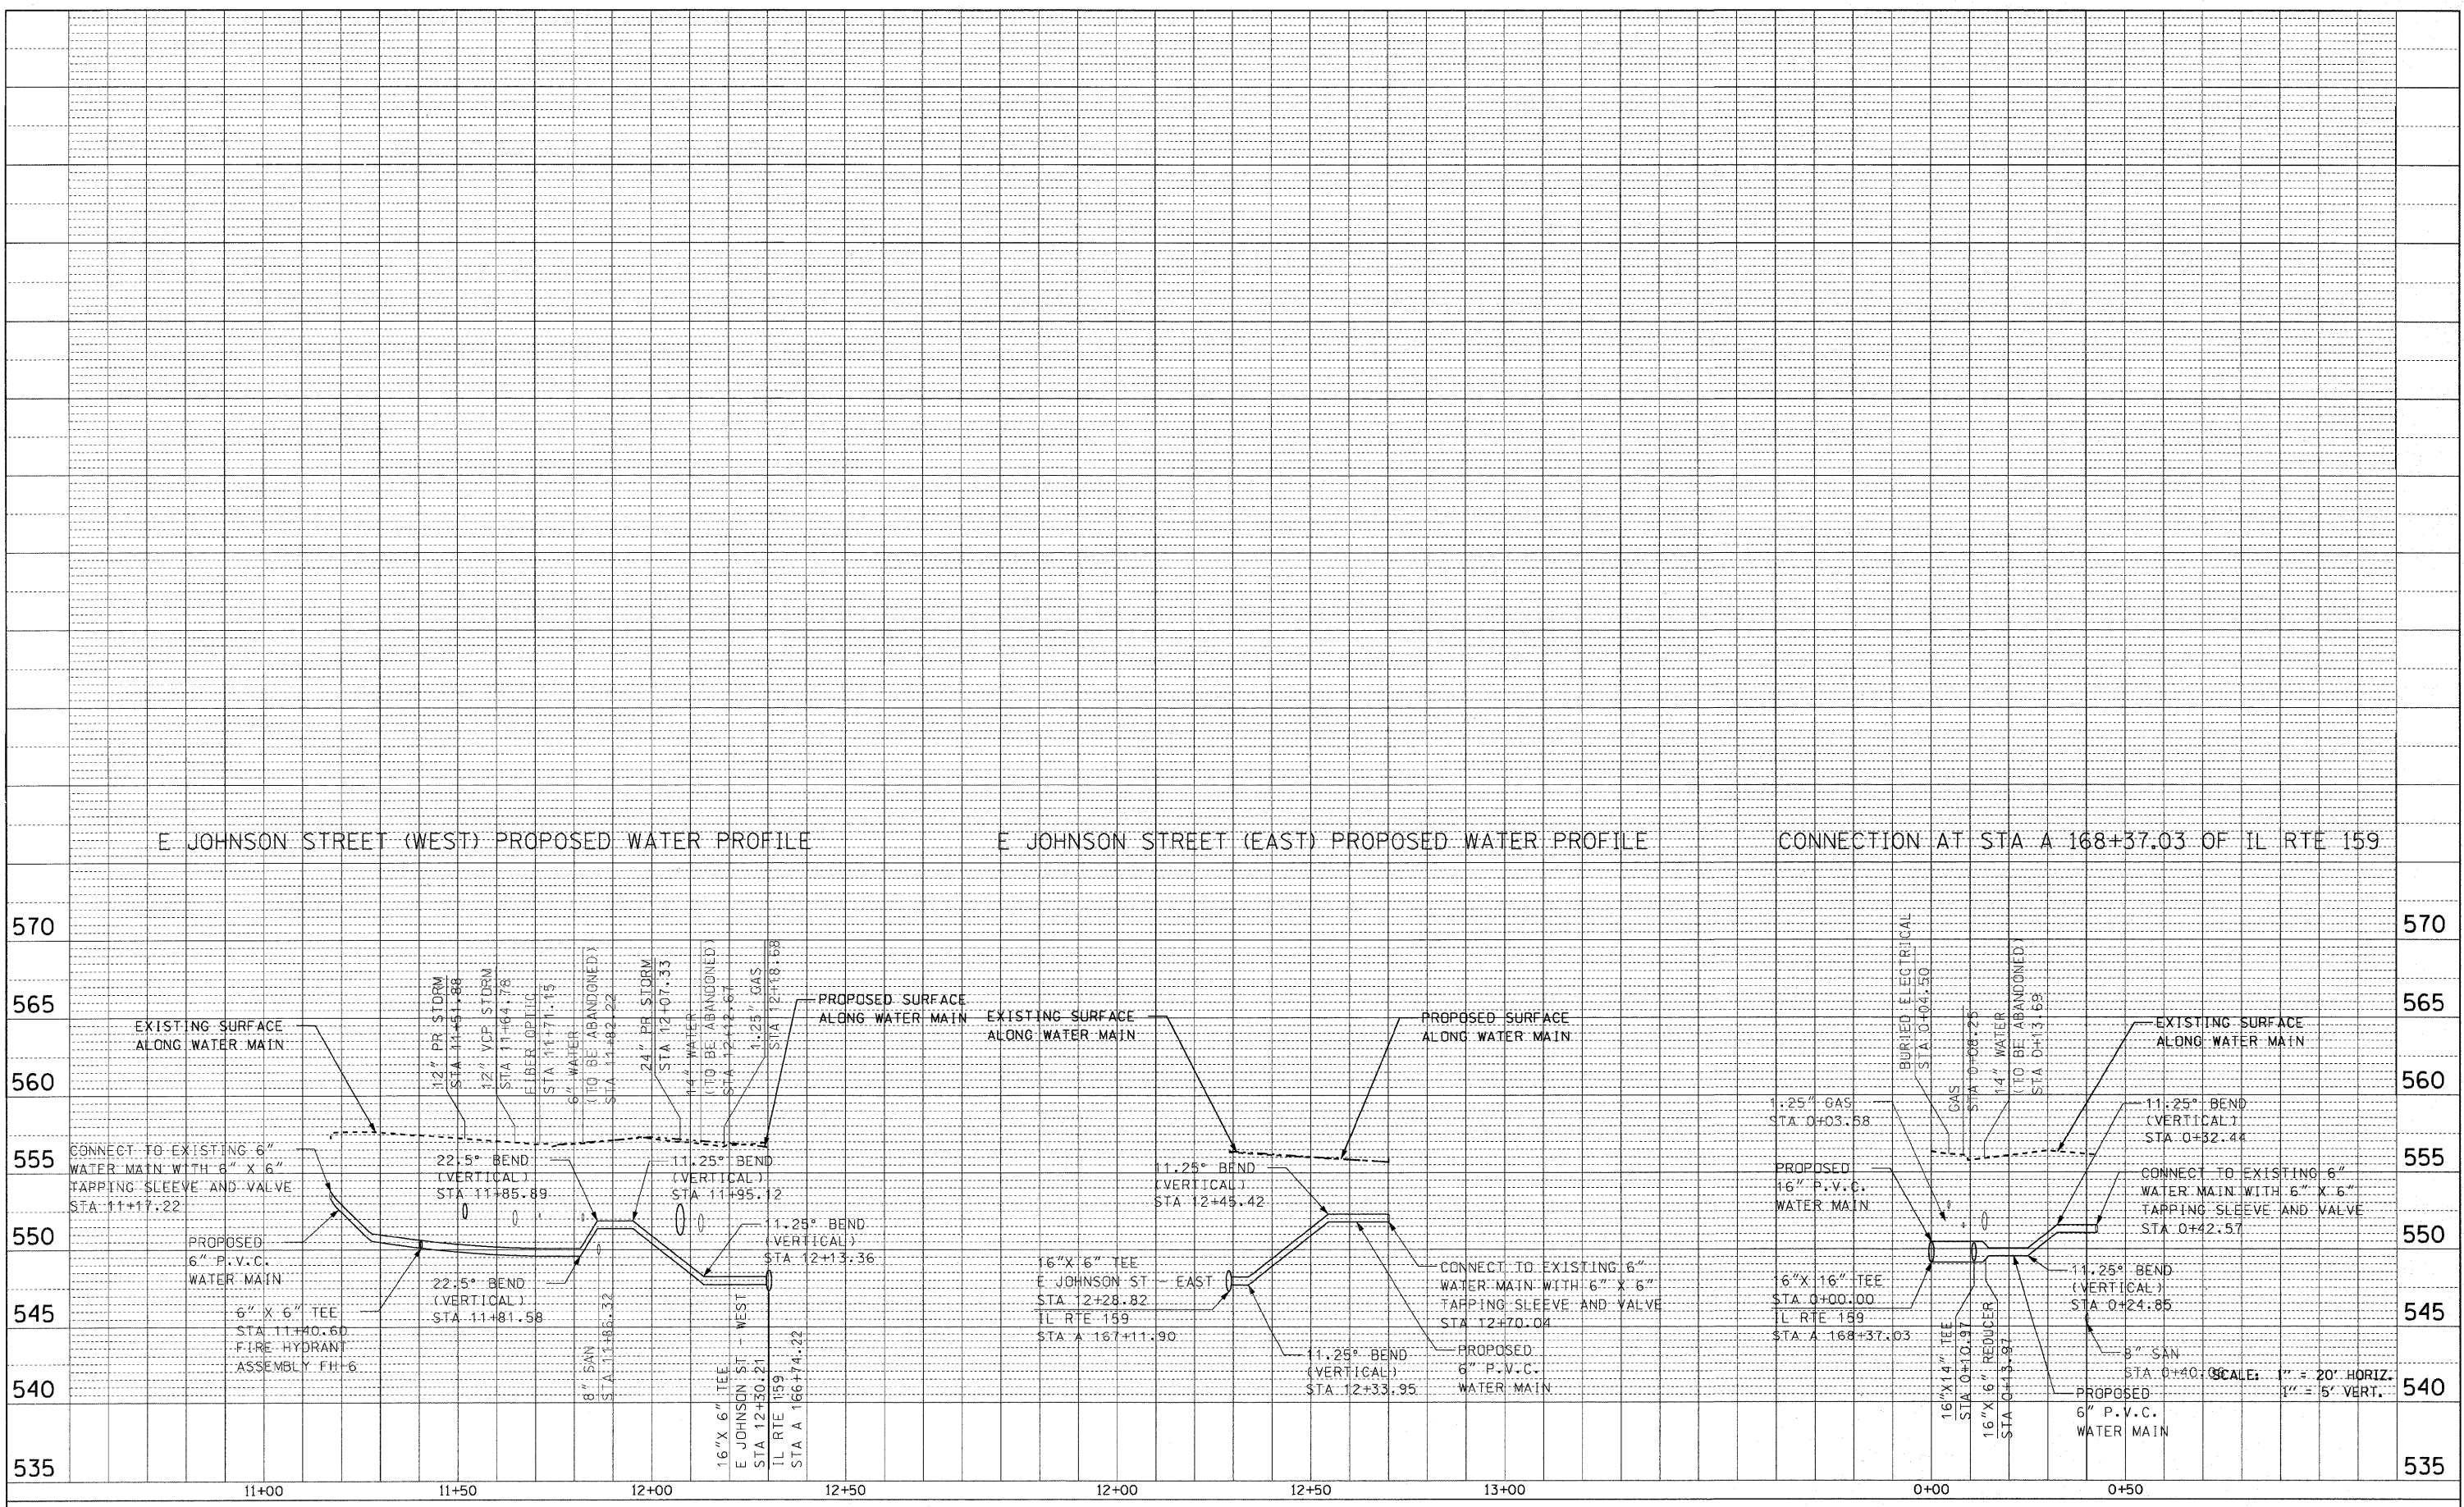

FILE NAME =	USER NAME = default	DESIGNED -	REVISED -
P:\Projects\513501\CADD\GNN\0676054-sht-d	drawn	DRAWN -	REVISED -
PLOT SCALE = 20.0000' / IN.	CHECKED -	CHECKED -	REVISED -
PLOT DATE = 6/16/2010	DATE -	DATE -	REVISED -

**STATE OF ILLINOIS
DEPARTMENT OF TRANSPORTATION**

DRAINAGE AND UTILITY PROFILE			
IL ROUTE 159			
SCALE: N/A	SHEET NO. 13 OF 16 SHEETS	STA. N/A	TO STA. N/A

F.A.P. RTE.	SECTION	COUNTY	TOTAL SHEETS	SHEET NO.
600	60-(30,31,128)-N-1	MADISON	152	62
CONTRACT NO. 76D54				
ILLINOIS FED. AID PROJECT				