


PLAN	SURVEYED	BY	DATE
NOTE BOOK	ALIGNED		
NO.	FILE NAME		

PROFILE	SURVEYED	BY	DATE
NOTE BOOK	GRADES CHECKED		
NO.	STRUCTURE NOTATIONS CHK'D		

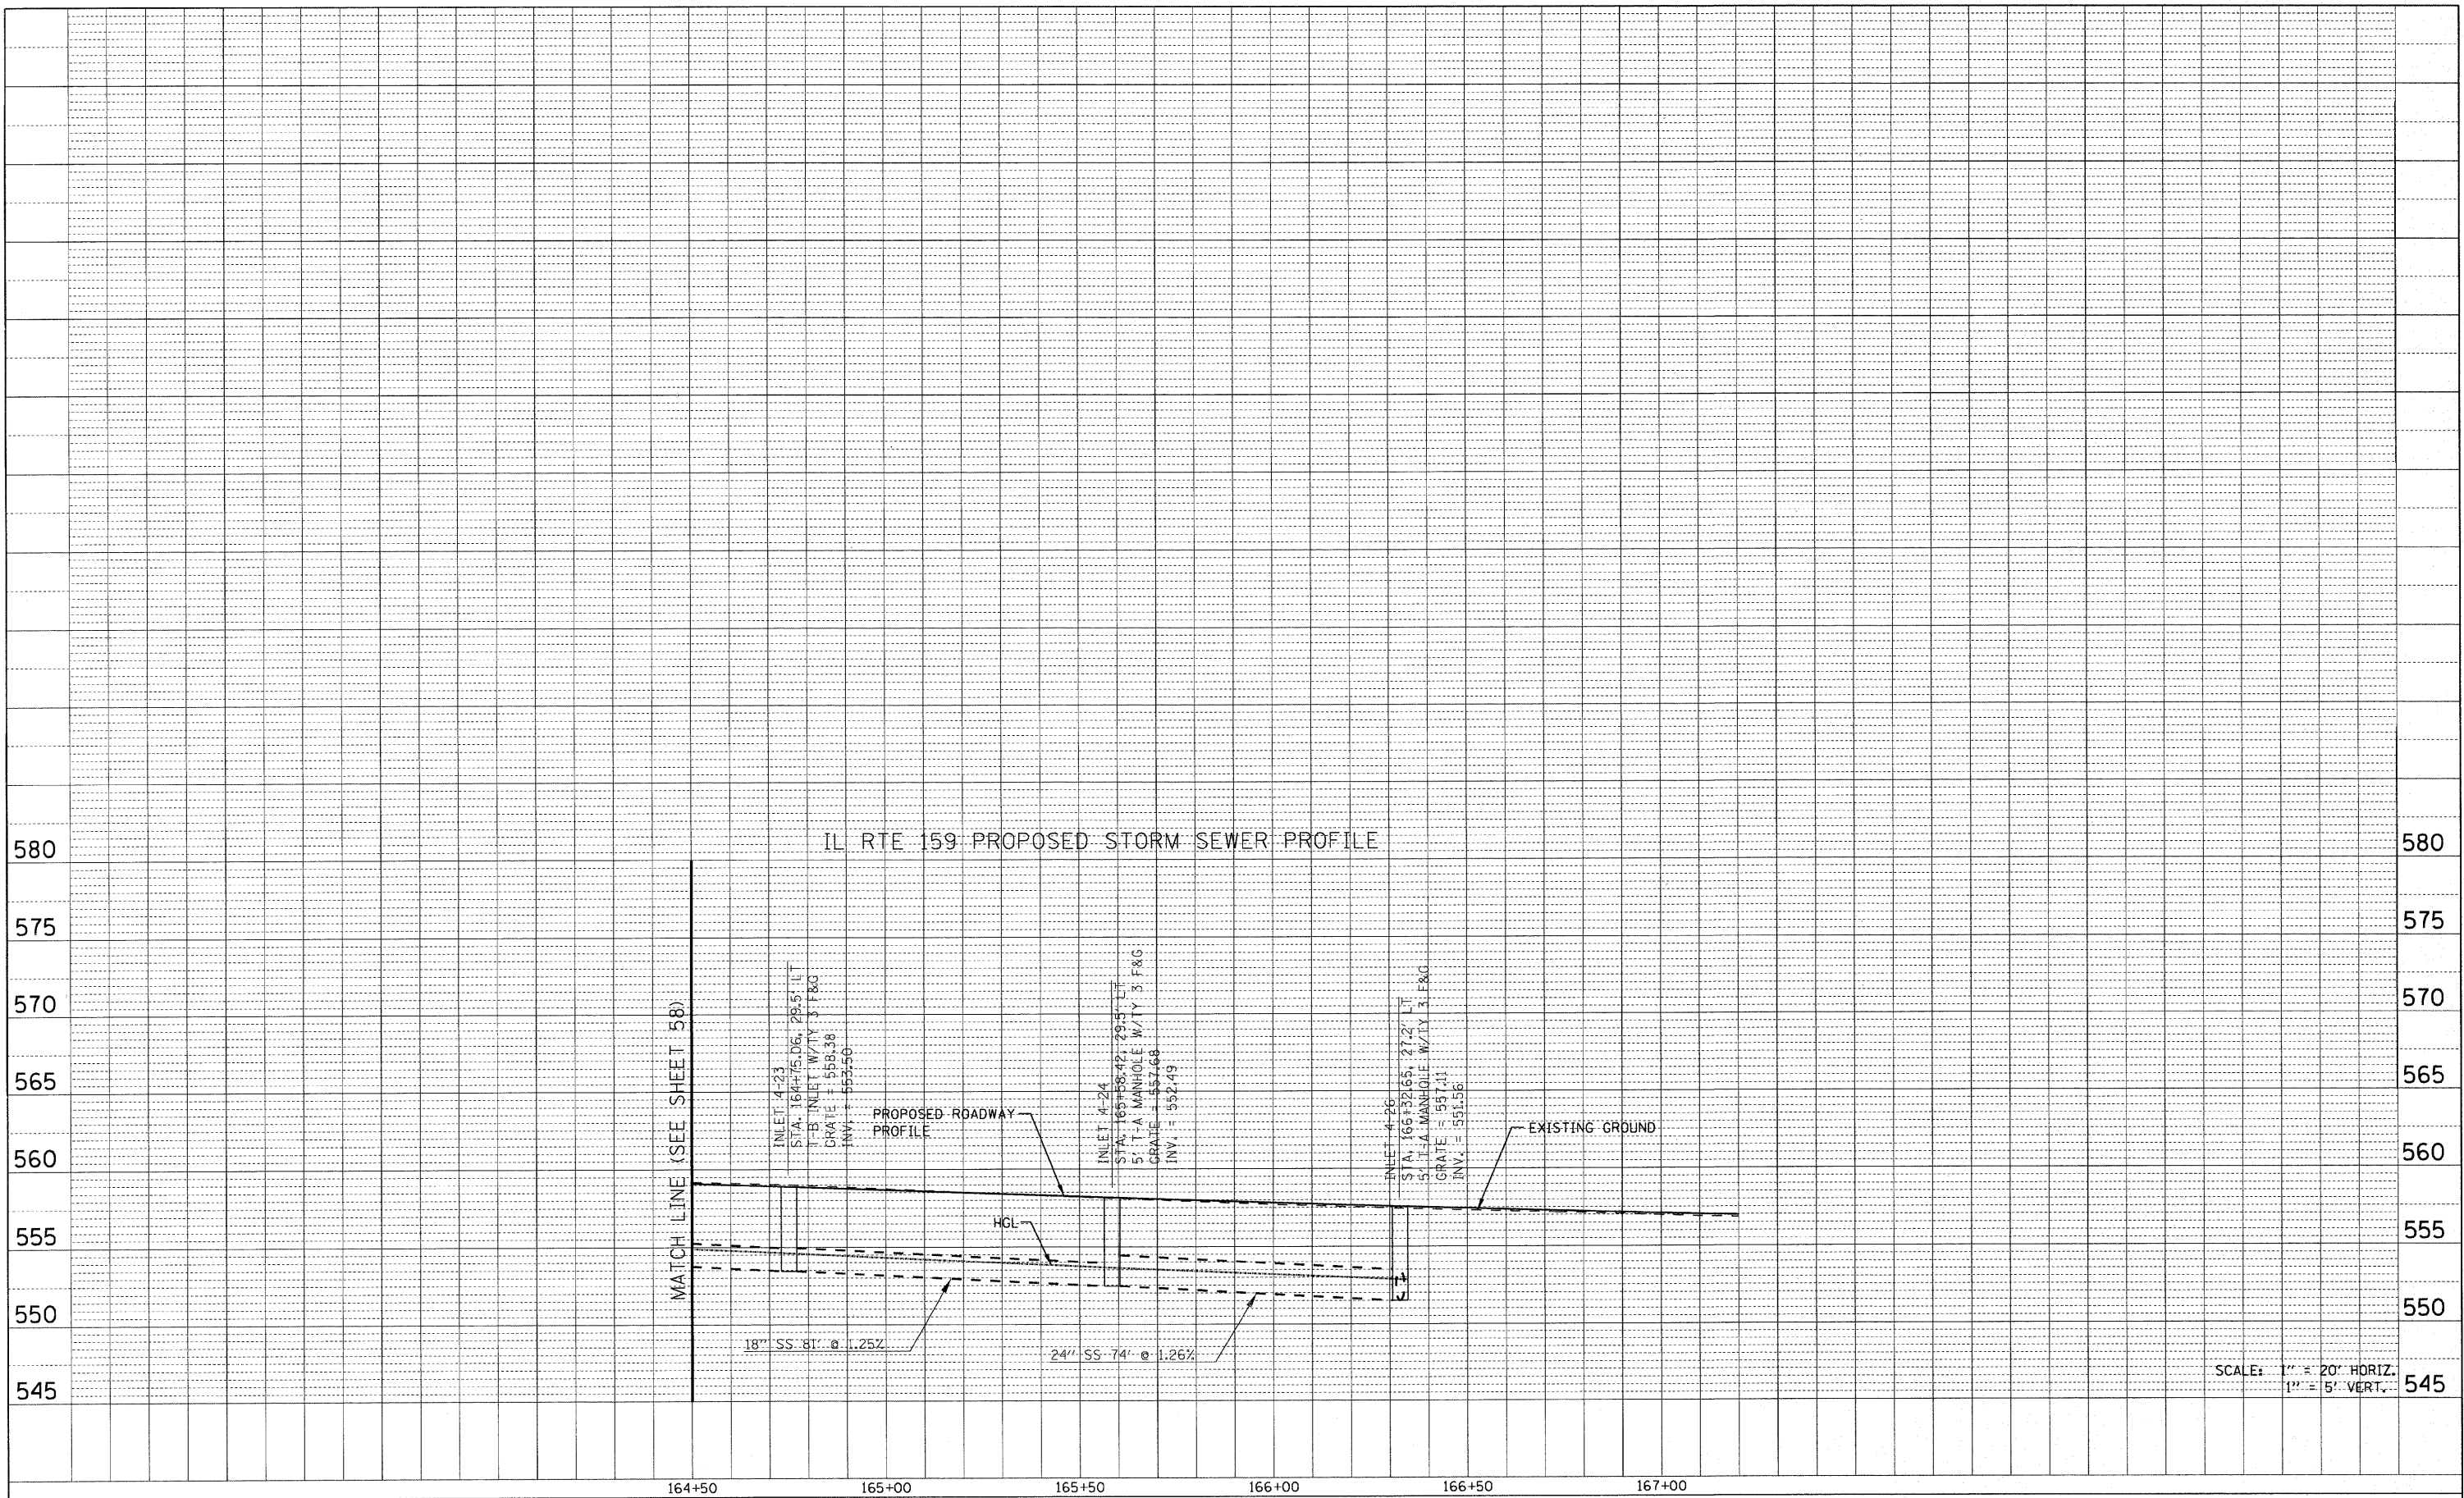

SCALE: 1" = 20' HORIZ.
1" = 5' VERT.

FILE NAME =	USER NAME = default	DESIGNED -	REVISED -
P:\Projects\51350\1\CADD\DN\DR76054-ht-df.dgn		DRAWN -	REVISED -
		CHECKED -	REVISED -
		DATE -	REVISED -

**STATE OF ILLINOIS
DEPARTMENT OF TRANSPORTATION**

DRAINAGE AND UTILITY PROFILE IL ROUTE 159			
SCALE: N/A	SHEET NO. 14 OF 16 SHEETS	STA. N/A	TO STA. N/A

F.A.P. RTE.	SECTION	COUNTY	TOTAL SHEETS	SHEET NO.
600	60-(30,31,128)-N-1	MADISON	152	63
				CONTRACT NO. 76054
ILLINOIS FED. AID PROJECT				