


PLAN	SURVEYED	BY	DATE
NOTE BOOK	ALIGNMENT CHECKED		
NO.	RT. OF WAY CHECKED		
	PROJ. FILE NAME		

PROF ILE	SURVEYED	BY	DATE
NOTE BOOK	GRADES CHECKED		
NO.	B.M. NOTED		
	STRUCTURE NOTATIONS CHKD		

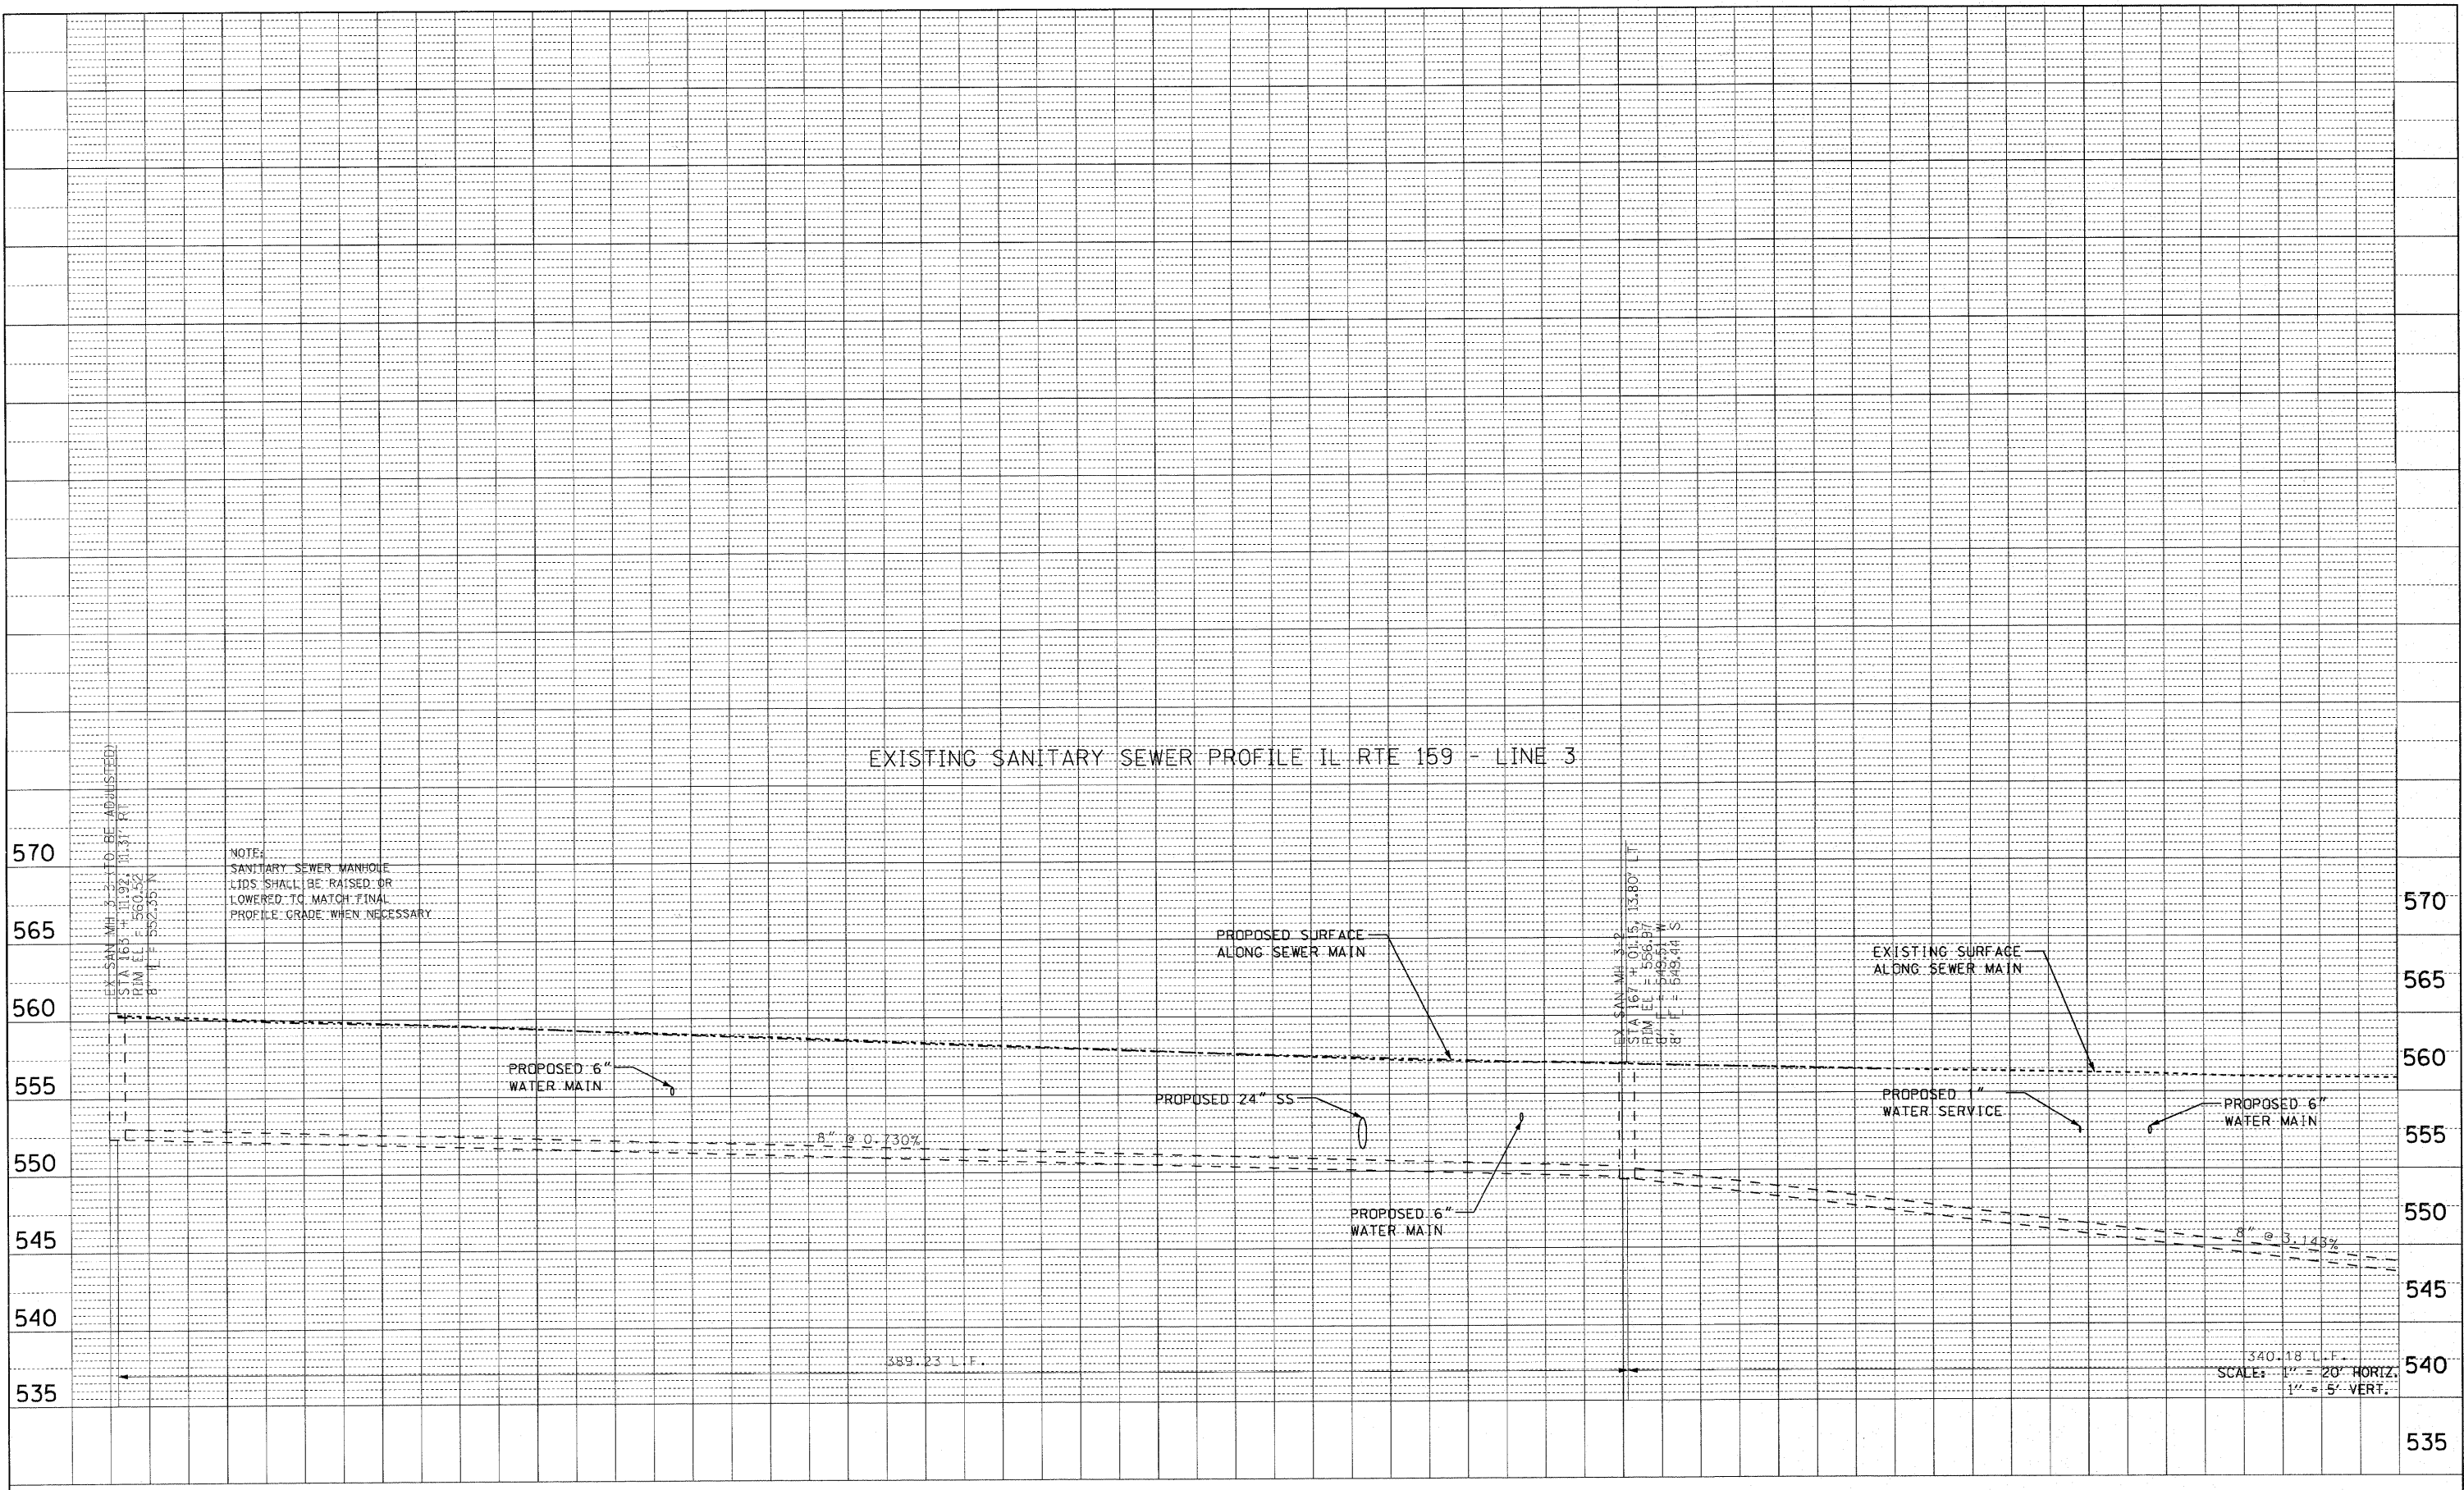

163+00	163+50	164+00	164+50	165+00	165+50	166+00	166+50	167+00	167+50	168+00	168+50	169+00									
FILE NAME =	USER NAME = default	DESIGNED -	REVISED -	STATE OF ILLINOIS DEPARTMENT OF TRANSPORTATION				DRAINAGE AND UTILITY PROFILE IL ROUTE 159				F.A.P. RTE.	SECTION	COUNTY	TOTAL SHEETS	SHEET NO.					
P:\Projects\51350\1\CAD\DWG\0876054-shd-d	airndgn	DRAWN -	REVISED -									600	60-(30,31,128)-N-1	MADISON	152	64					
	PLOT SCALE = 20.0000' / IN.	CHECKED -	REVISED -									SCALE: N/A				SHEET NO. 15 OF 16 SHEETS		STA. N/A TO STA. N/A		CONTRACT NO. 76054	
	PLOT DATE = 6/16/2010	DATE -	REVISED -													ILLINOIS FED. AID PROJECT					