
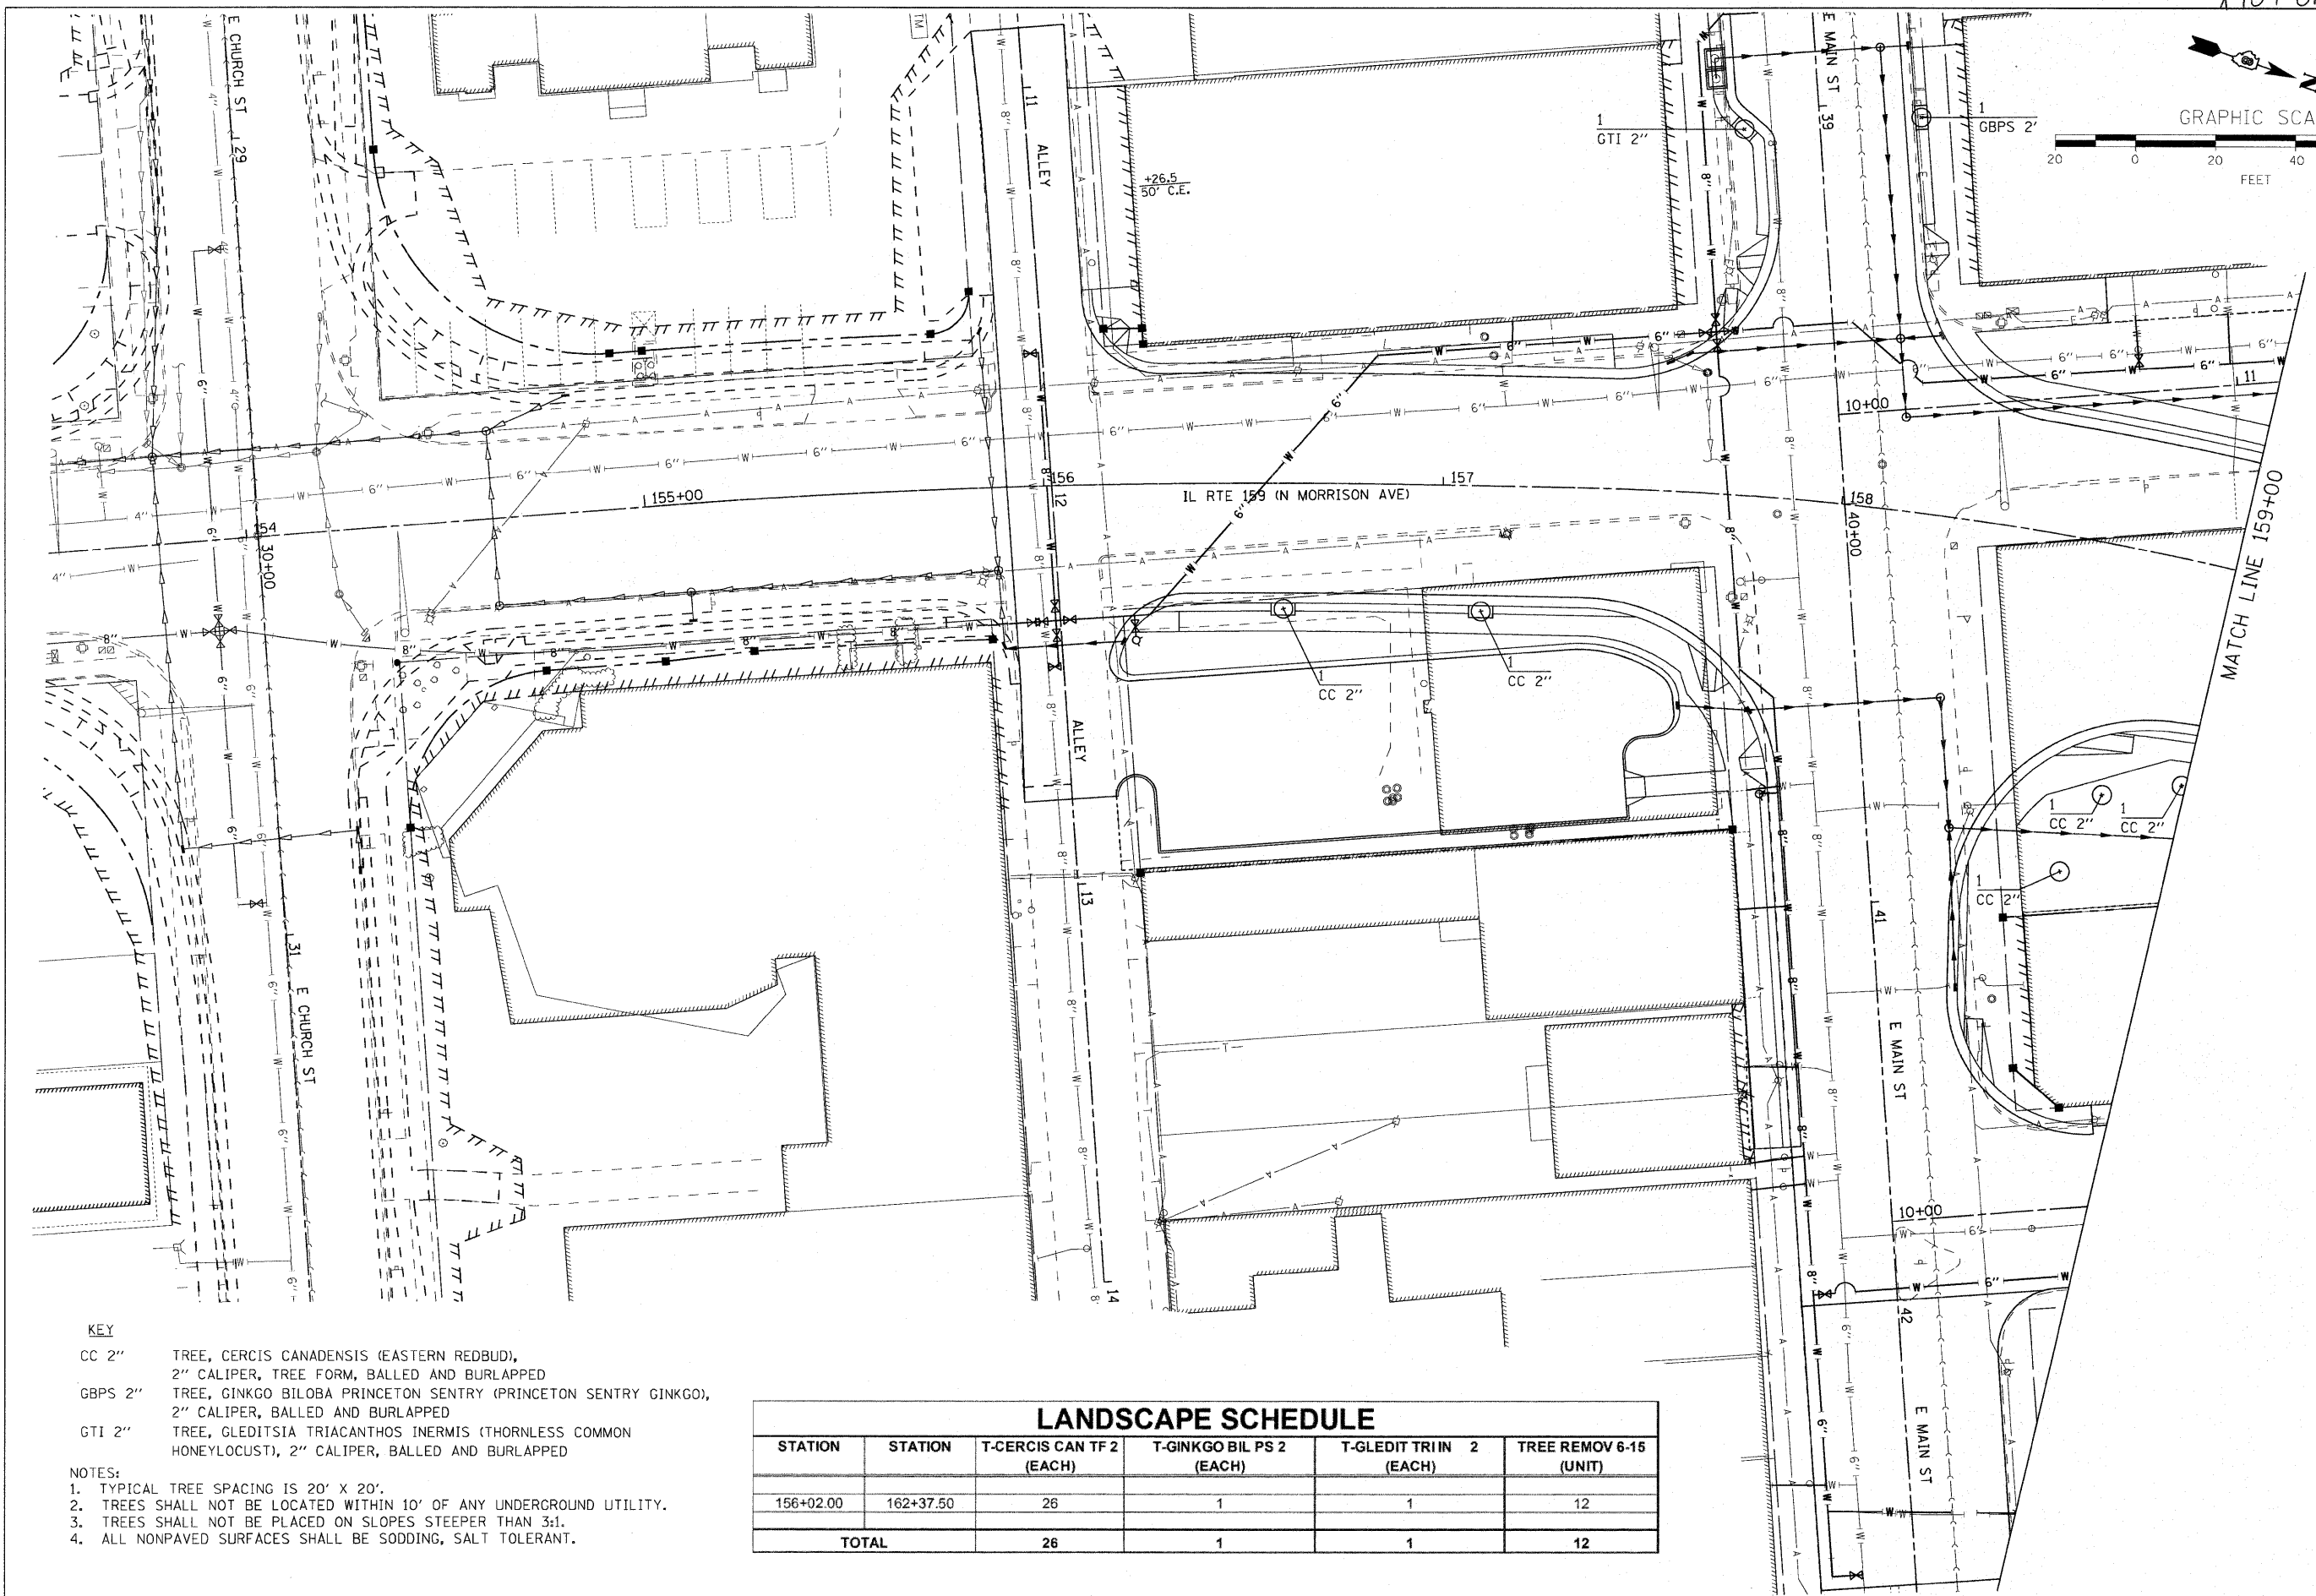


*109 Omitted

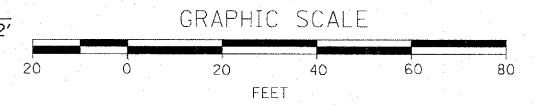

KEY

- CC 2" TREE, CERCIS CANADENSIS (EASTERN REDBUD), 2" CALIPER, TREE FORM, BALLED AND BURLAPPED
- GBPS 2" TREE, GINKGO BILOBA PRINCETON SENTRY (PRINCETON SENTRY GINKGO), 2" CALIPER, BALLED AND BURLAPPED
- GTI 2" TREE, GLEDITSIA TRIACANTHOS INERMIS (THORNLESS COMMON HONEYLOCUST), 2" CALIPER, BALLED AND BURLAPPED

NOTES:

1. TYPICAL TREE SPACING IS 20' X 20'.
2. TREES SHALL NOT BE LOCATED WITHIN 10' OF ANY UNDERGROUND UTILITY.
3. TREES SHALL NOT BE PLACED ON SLOPES STEEPER THAN 3:1.
4. ALL NONPAVED SURFACES SHALL BE SODDING, SALT TOLERANT.

LANDSCAPE SCHEDULE

STATION	STATION	T-CERCIS CAN TF 2 (EACH)	T-GINKGO BIL PS 2 (EACH)	T-GLEDIT TRI IN 2 (EACH)	TREE REMOV 6-15 (UNIT)
156+02.00	162+37.50	26	1	1	12
TOTAL		26	1	1	12

FILE NAME =
#FILEL#

USER NAME = #USER#

DESIGNED - LDC
DRAWN - MBB

REVISIONS
REVISIONS
REVISIONS
REVISIONS

**STATE OF ILLINOIS
DEPARTMENT OF TRANSPORTATION**

LANDSCAPE PLAN
SCALE: 1' = 20'
SHEET NO. 1 OF 3 SHEETS
STA. 155+70 TO STA. 159+00

F.A.P. RTE.	SECTION	COUNTY	TOTAL SHEETS	SHEET NO.
600	60-(30.31.128)-N-1	MADISON	152	110
CONTRACT NO. 76D54				