



TOP LOADING TRASH RECEPTACLE
(NOT TO SCALE)

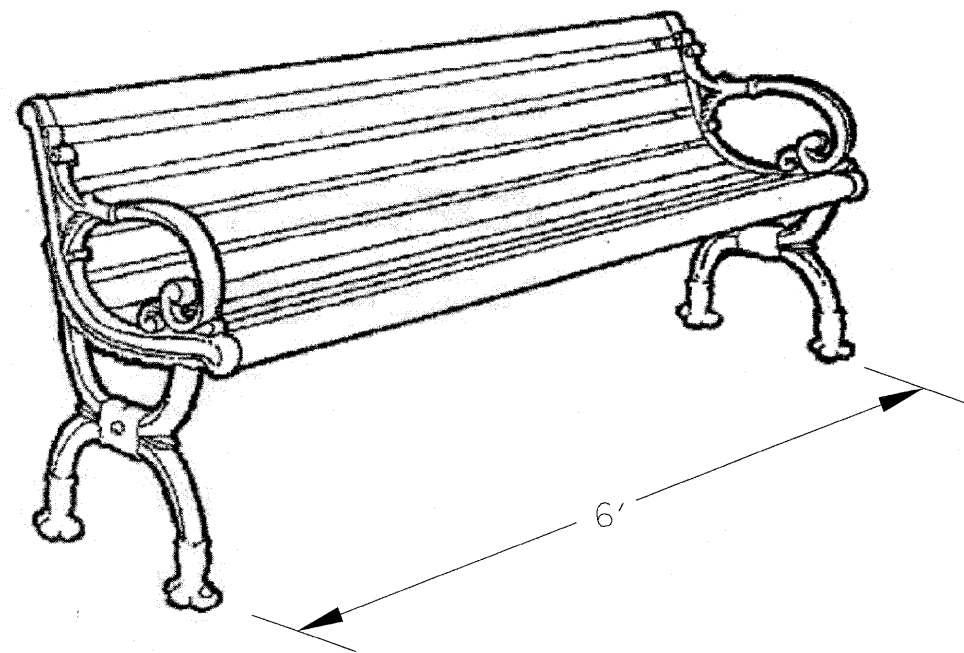

BENCH DETAIL
(NOT TO SCALE)

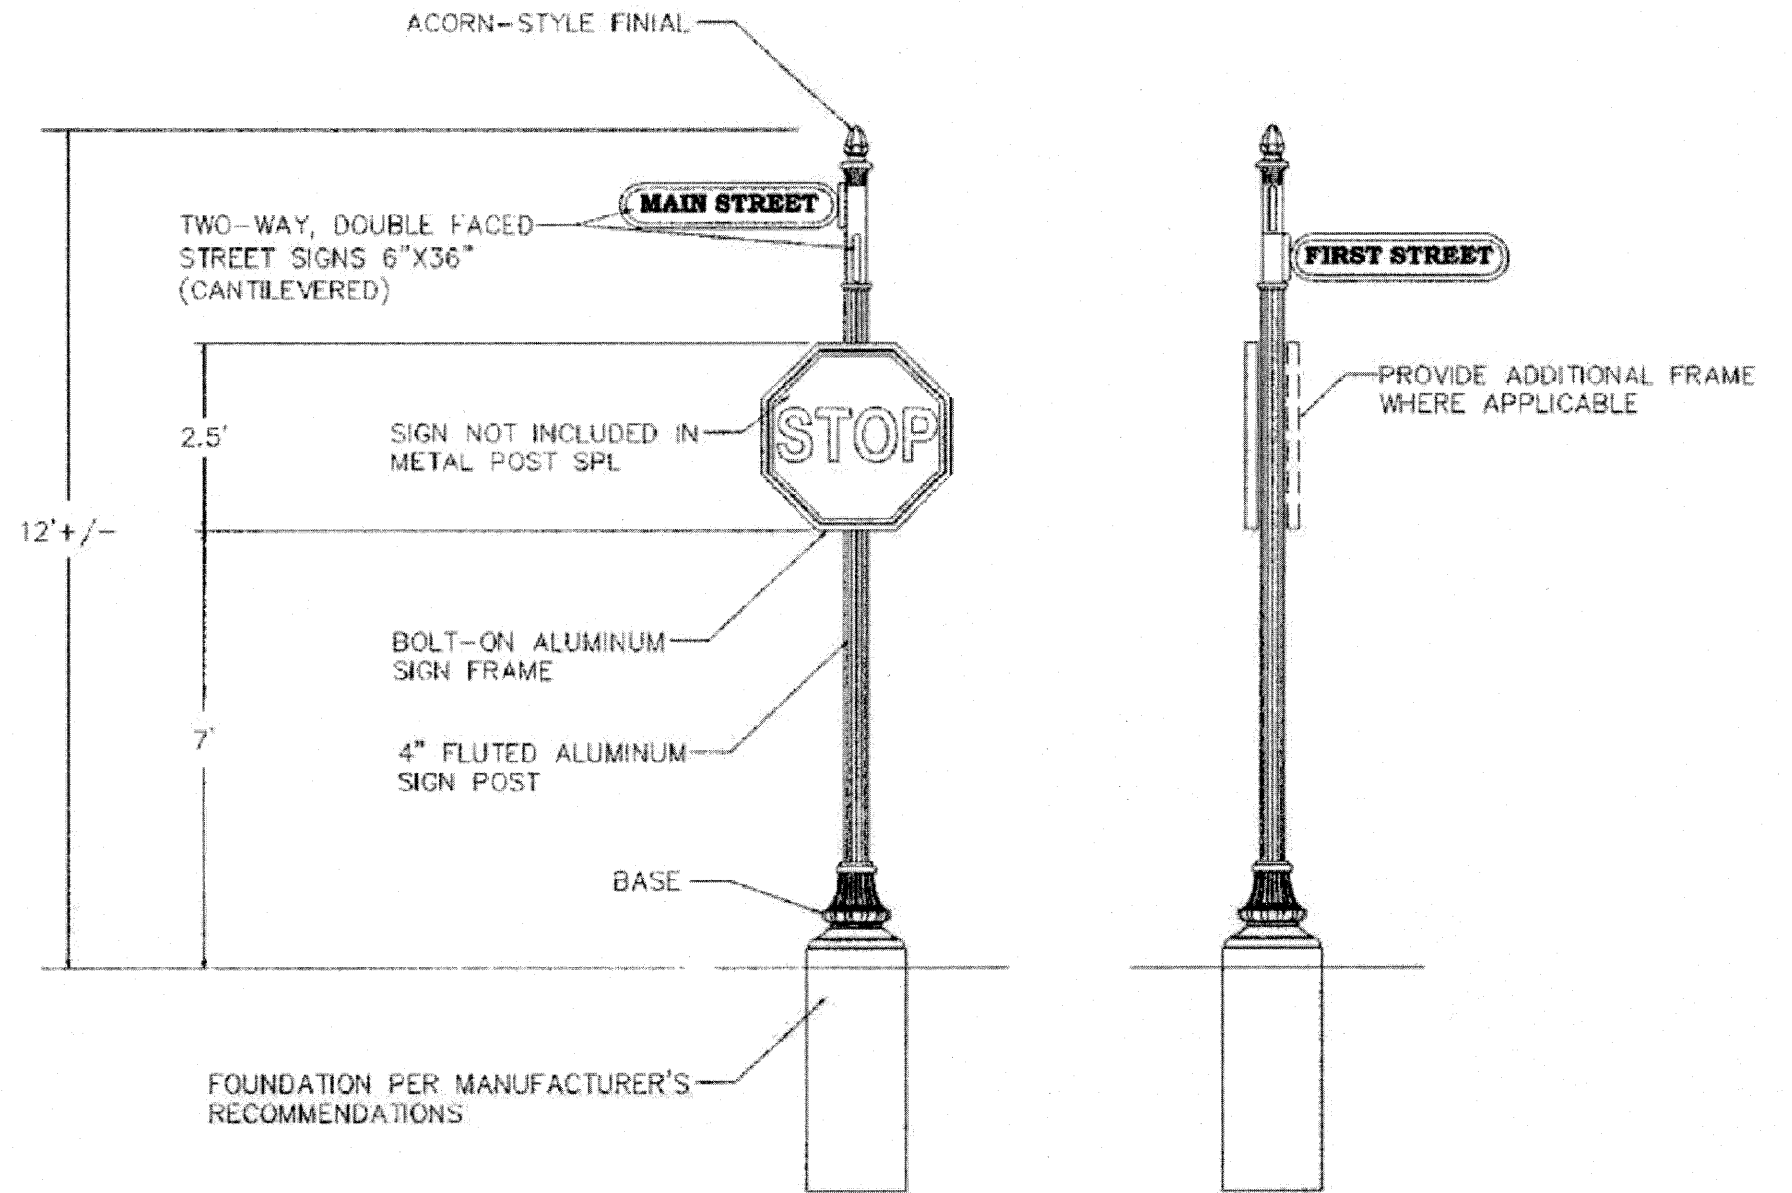

FRONT VIEW
NOT TO SCALE

SIDE VIEW
NOT TO SCALE

DECORATIVE SIGN POST DETAIL
(NOT TO SCALE)

FILE NAME =	USER NAME = default	DESIGNED -	REVISED -
P:\Projects\513501\CADD\IGN\0876054-shd	details.dgn	DRAWN -	REVISED -
	PLOT SCALE = 20.0000' / IN.	CHECKED -	REVISED -
	PLOT DATE = 6/16/2010	DATE -	REVISED -

STATE OF ILLINOIS
DEPARTMENT OF TRANSPORTATION

MISCELLANEOUS DETAILS

SCALE: N/A SHEET NO. 4 OF 5 SHEETS STA. N/A TO STA. N/A

F.A.P. RTE.	SECTION	COUNTY	TOTAL SHEETS	SHEET NO.
600	60-(30,31,128)-N-1	MADISON	152	116
CONTRACT NO. 76054				

ILLINOIS FED. AID PROJECT