


DATE	
BY	
FINAL SURVEY	SURVEYED
NOTE BOOK	PLOTTED
NO.	TEMPLATE
	AREAS CHECKED

DATE	
BY	
ORIGINAL SURVEY	SURVEYED
NOTE BOOK	PLOTTED
NO.	TEMPLATE
	AREAS CHECKED

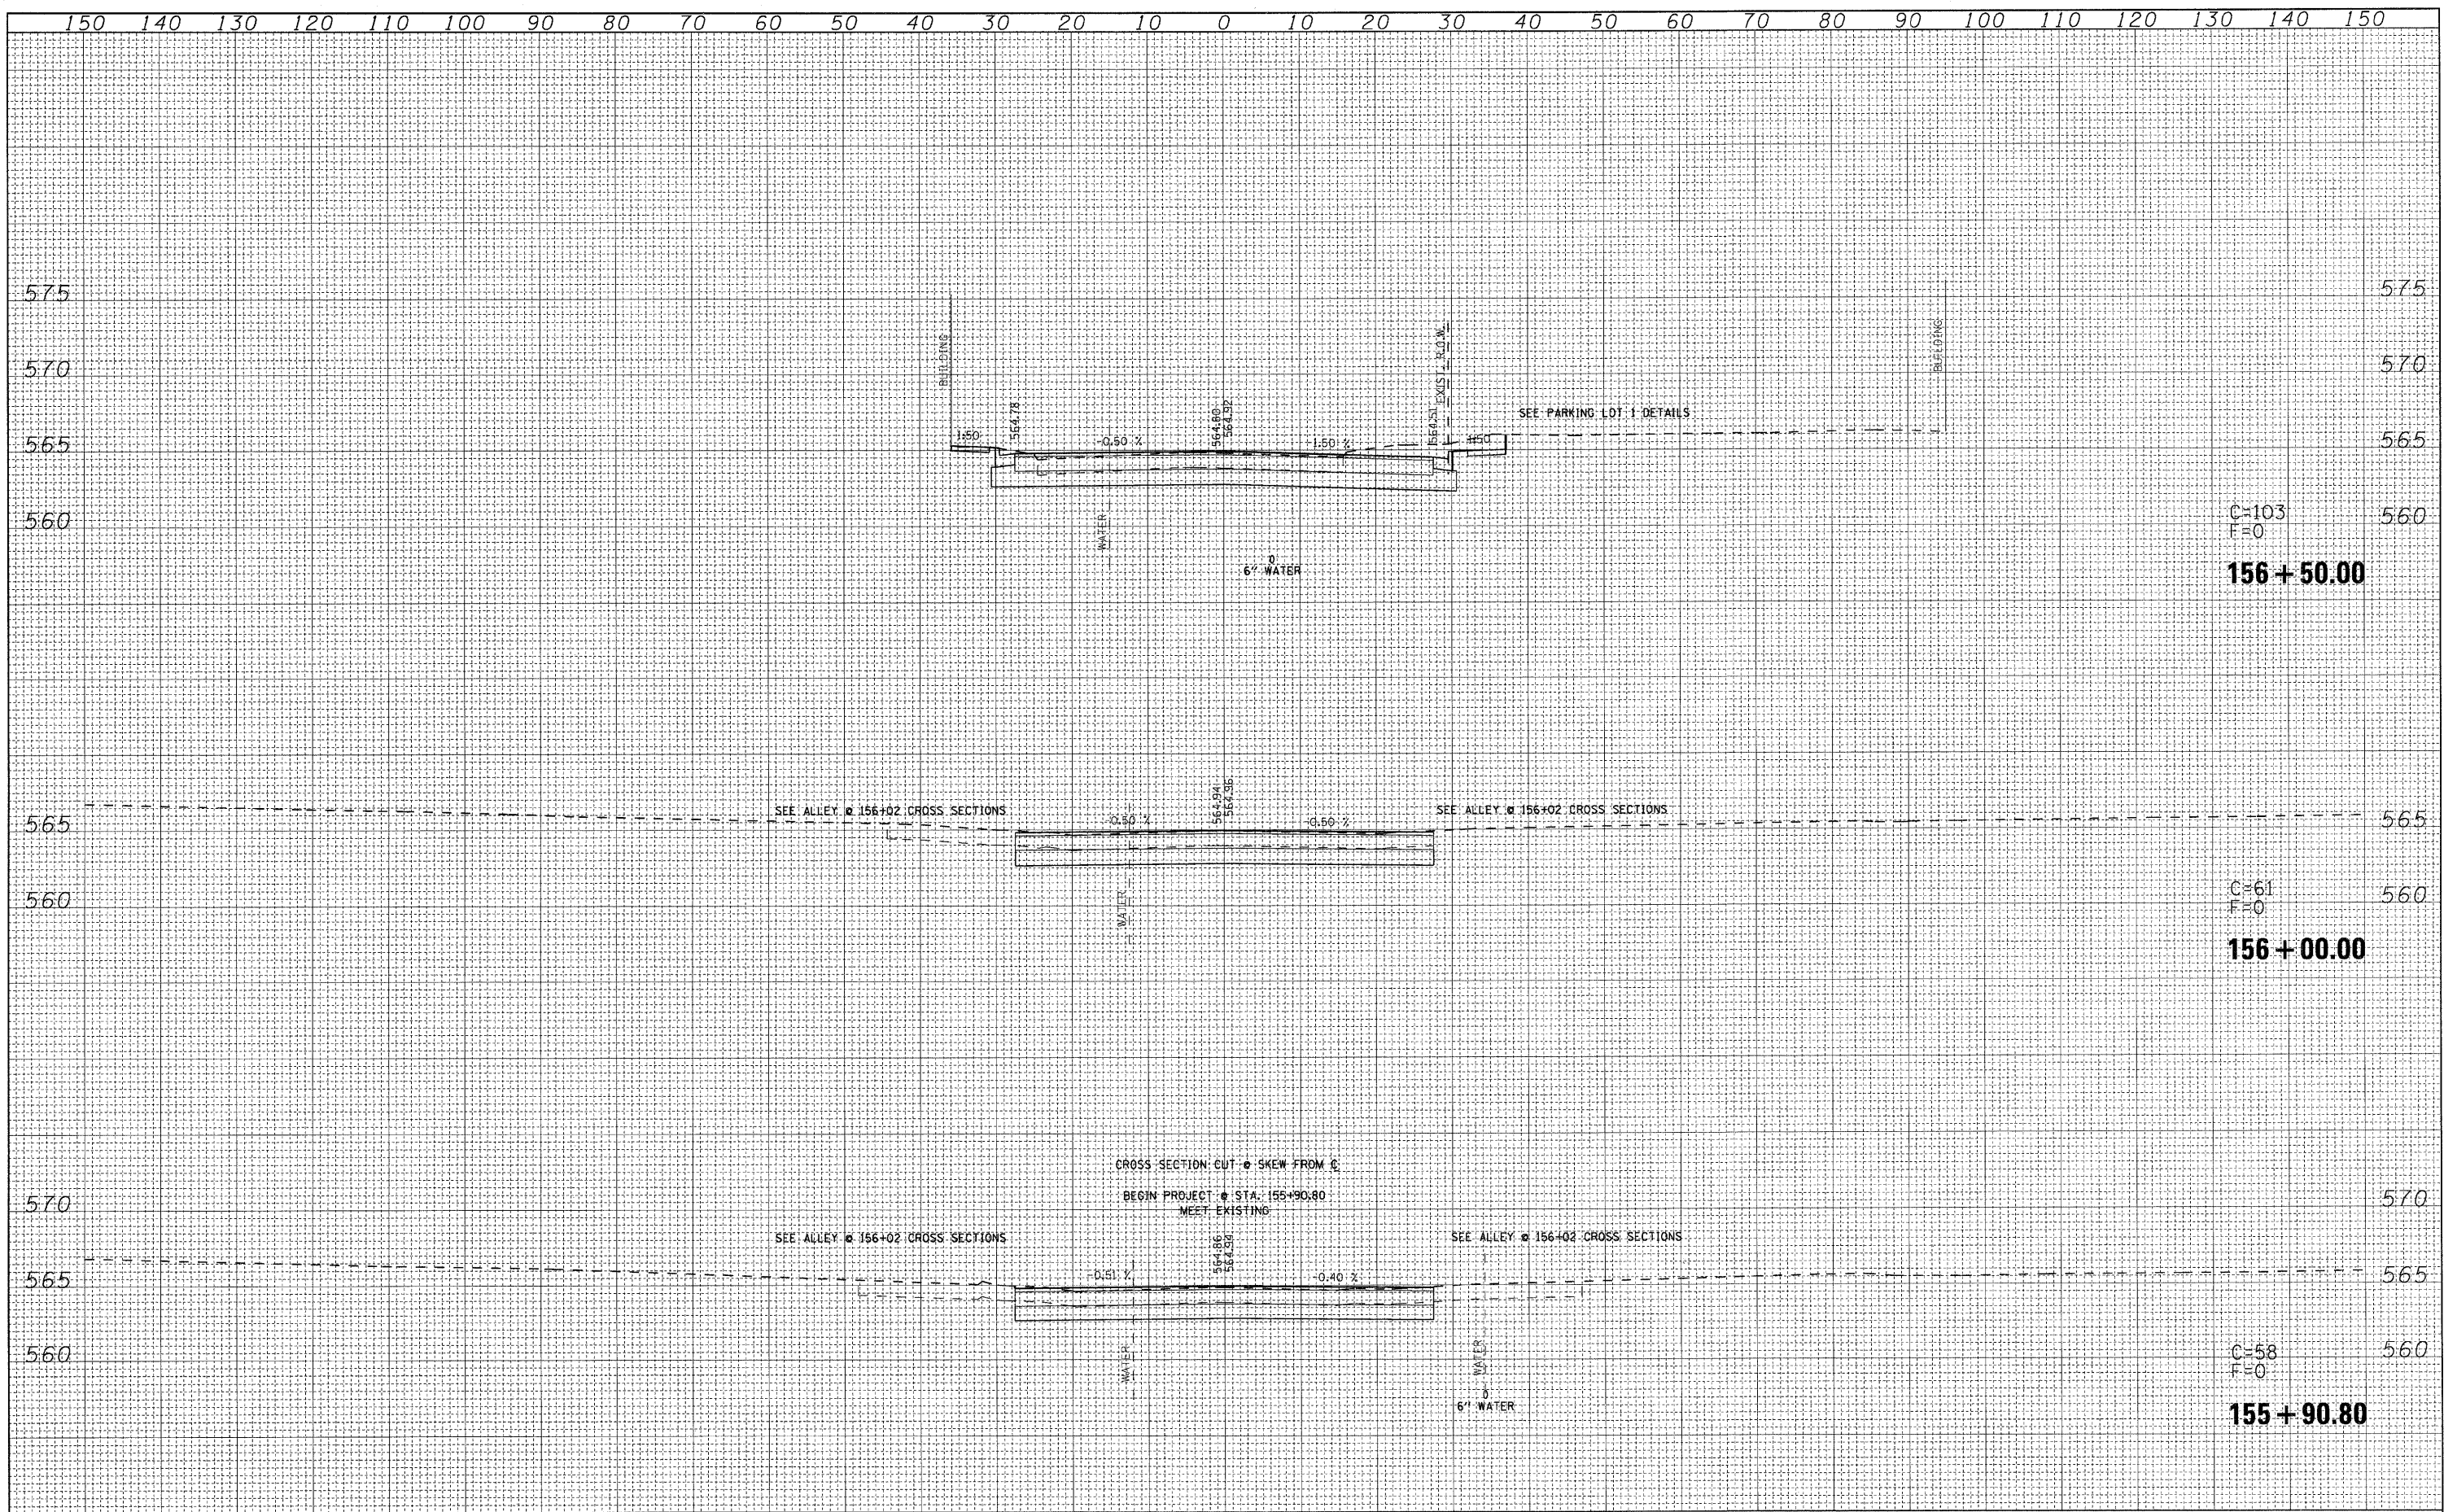

FILE NAME =	USER NAME = default	DESIGNED -	REVISED -	STATE OF ILLINOIS DEPARTMENT OF TRANSPORTATION	IL ROUTE 159 MAINLINE CROSS SECTIONS	F.A.P. RTE.	SECTION	COUNTY	TOTAL SHEETS	SHEET NO.
P:\Projects\51350\1\CADD\GN\DB76054-sht-xso-ILL159.dgn	DRAWN -	REVISED -	600			60-(30,31,128)-N-1	MADISON	152	118	
PLOT SCALE = 10.0000' / IN.	CHECKED -	REVISED -	CONTRACT NO. 76D54							
PLOT DATE = 6/16/2010	DATE -	REVISED -	[ILLINOIS] FED. AID PROJECT							
SCALE:					SHEET NO. 1 OF 35 SHEETS	STA. 155+90.80	TO STA. 156+50.00			