


FINAL SURVEY NO.	DATE
SURVEYED	
PLOTTED	
REPLATE	
AREAS CHECKED	

ORIGINAL SURVEY NO.	DATE
SURVEYED	
PLOTTED	
REPLATE	
AREAS CHECKED	

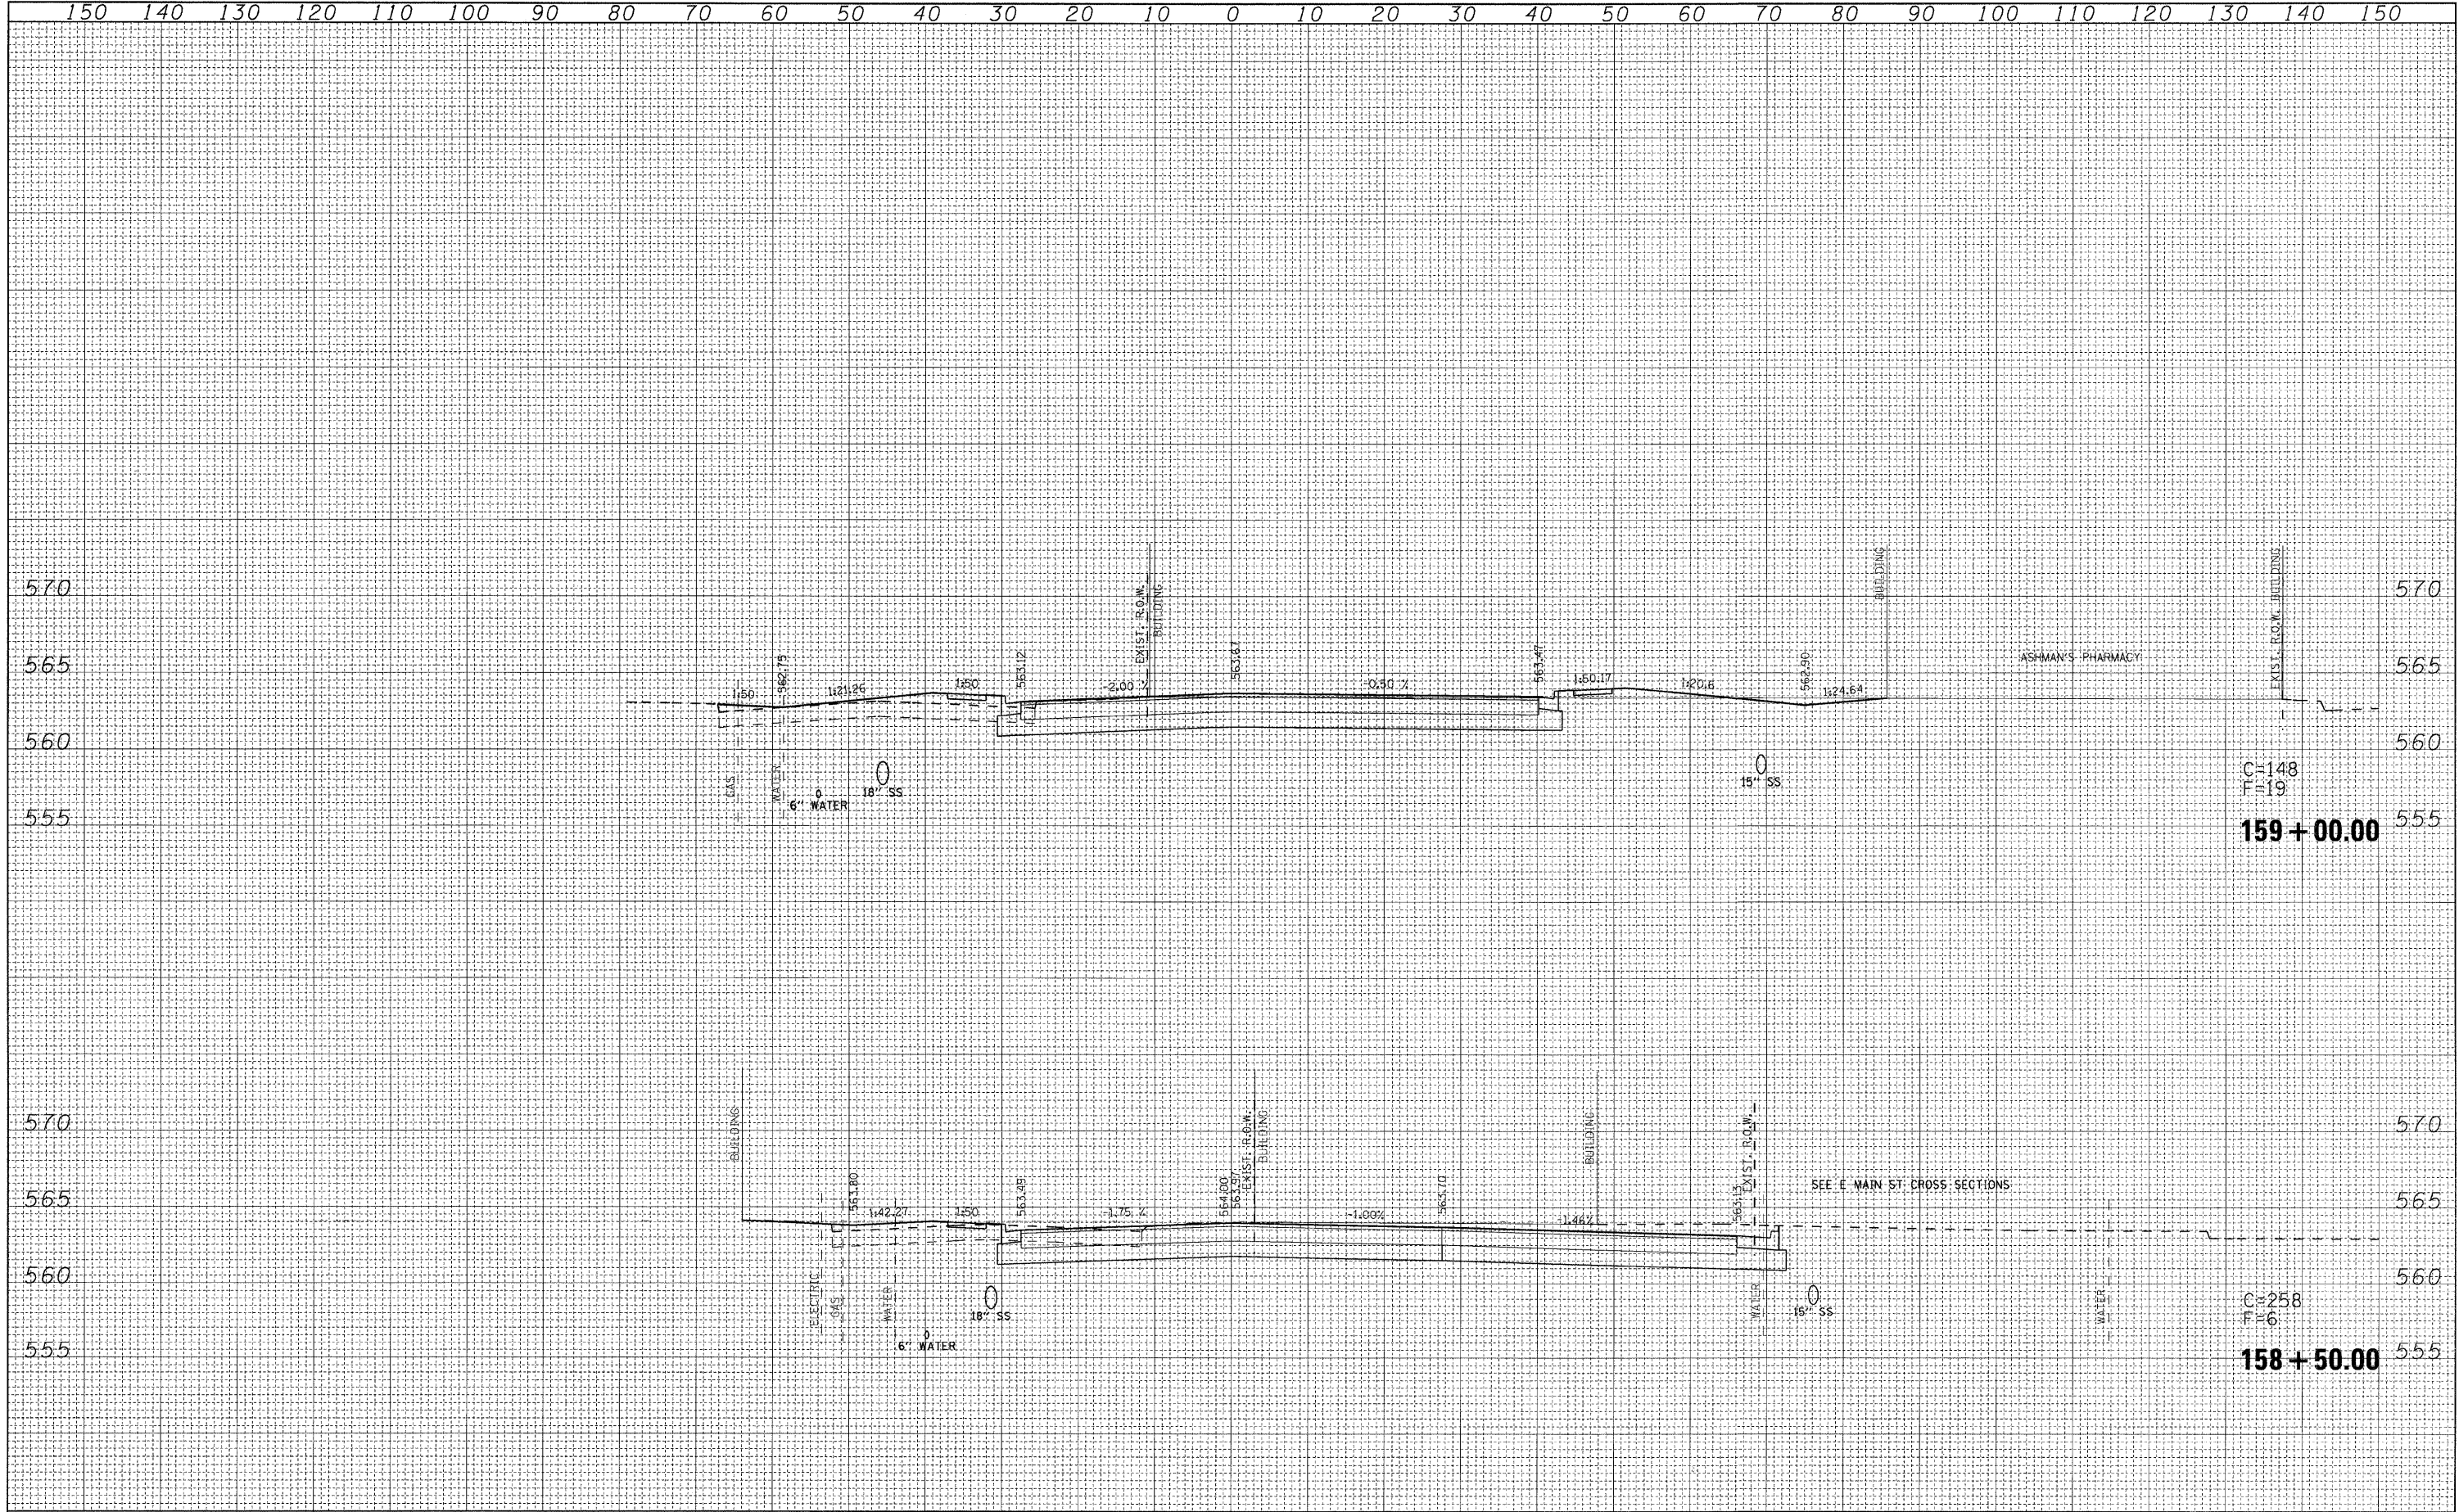

FILE NAME = P:\Projects\61350\1\CADD\JGN\0876054-shr-xso-111.dgn	USER NAME = default	DESIGNED -	REVISED -	STATE OF ILLINOIS DEPARTMENT OF TRANSPORTATION	IL ROUTE 159 MAINLINE CROSS SECTIONS	F.A.P. RTE. 600	SECTION 60-(30,31,128)-N-1	COUNTY MADISON	TOTAL SHEETS 152	SHEET NO. 120
PLOT SCALE = 10,0000' / IN.		DRAWN -	REVISED -			SCALE:	SHEET NO. 3 OF 35 SHEETS	STA. 158+50.00 TO STA. 159+00.00	CONTRACT NO. 76D54	
PLOT DATE = 6/16/2010		CHECKED -	REVISED -			ILLINOIS FED. AID PROJECT				
		DATE -	REVISED -							