


DATE	
BY	
FINAL SURVEY NO.	
SURVEYED PLOTTED	
NOTE BOOK TEMPLATE AREAS CHECKED	

DATE	
BY	
ORIGINAL SURVEY NO.	
SURVEYED PLOTTED	
NOTE BOOK TEMPLATE AREAS CHECKED	

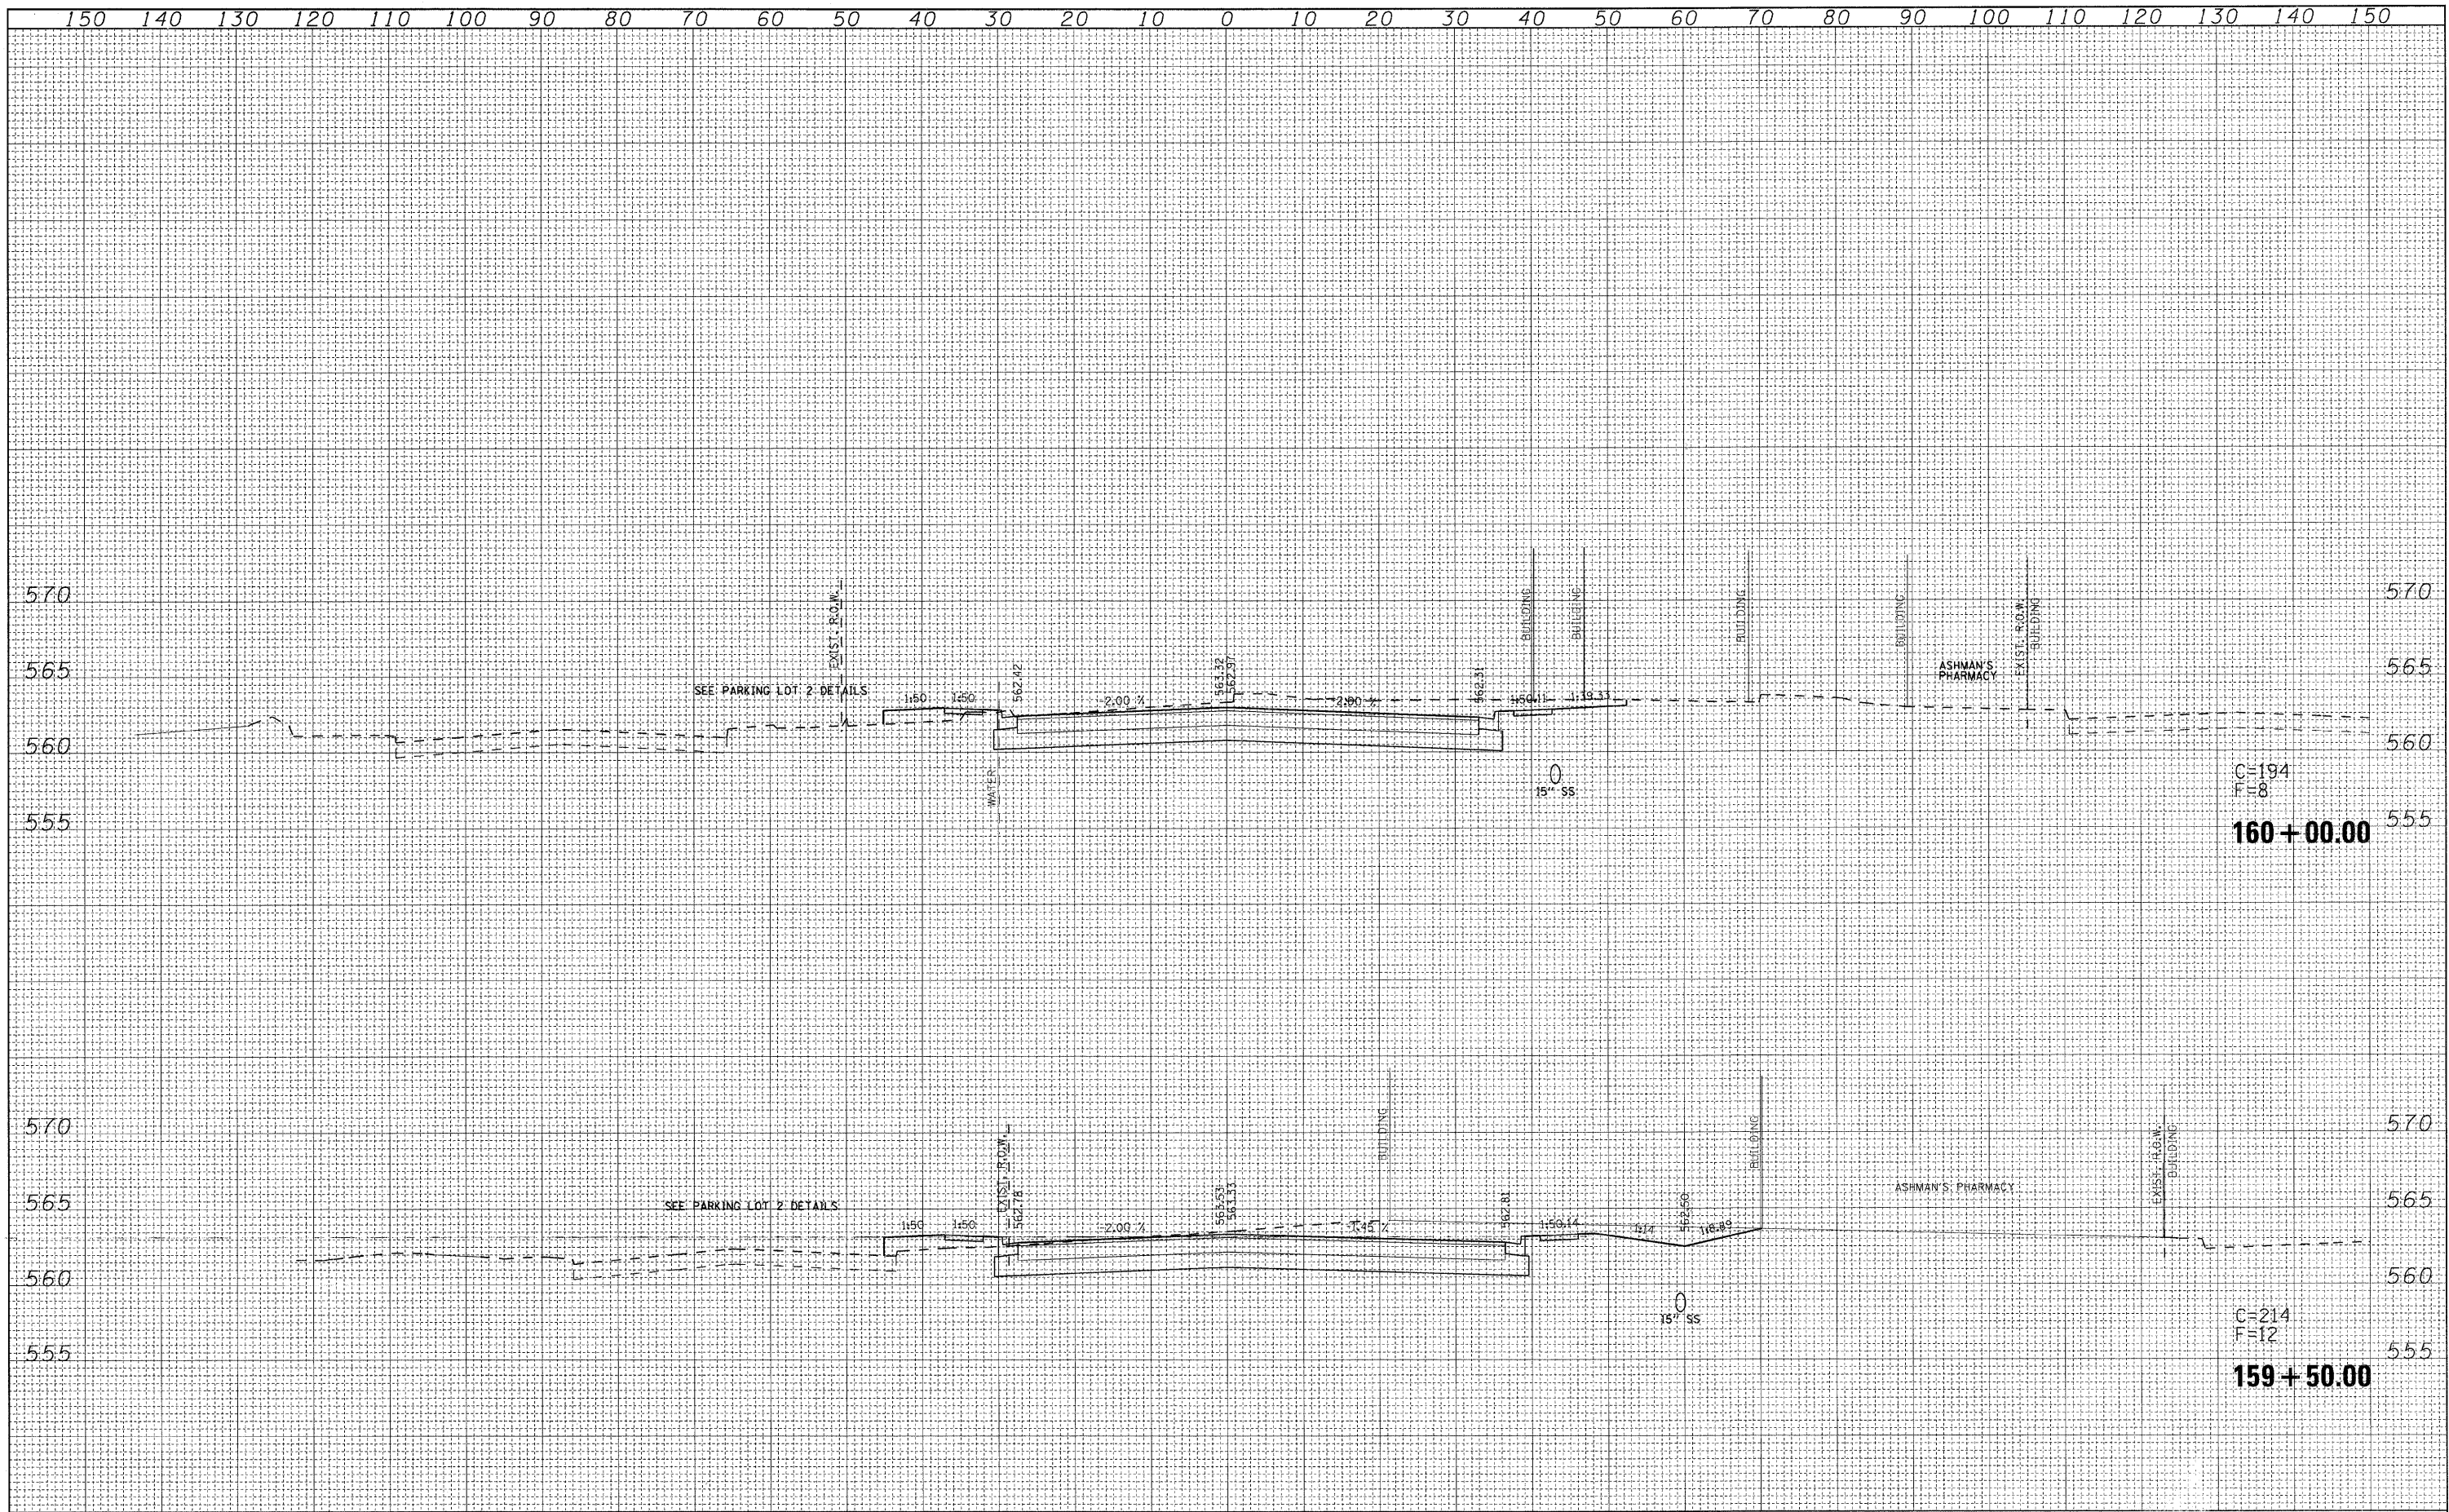

FILE NAME =	USER NAME = default	DESIGNED -	REVISED -	STATE OF ILLINOIS DEPARTMENT OF TRANSPORTATION	IL ROUTE 159 MAINLINE CROSS SECTIONS	F.A.P. RTE.	SECTION	COUNTY	TOTAL SHEETS	SHEET NO.
P:\Projects\51350\INCADD\DM\0876054-sht-xso-1L.dgn		DRAWN -	REVISED -			600	60-130,31,128)-N-1	MADISON	152	121
PLOT SCALE = 10.0000' / IN.		CHECKED -	REVISED -			CONTRACT NO. 76054				
PLOT DATE = 6/16/2010		DATE -	REVISED -			ILLINOIS FED. AID PROJECT				
SCALE:		SHEET NO. 4 OF 35 SHEETS		STA. 159+50.00 TO STA. 160+00.00						