


DATE	
BY	
FINAL SURVEY	SURVEYED
NOTE BOOK NO.	PLOTTED
	TEMPLATE
	AREAS CHECKED

DATE	
BY	
ORIGINAL SURVEY	SURVEYED
NOTE BOOK NO.	PLOTTED
	TEMPLATE
	AREAS CHECKED

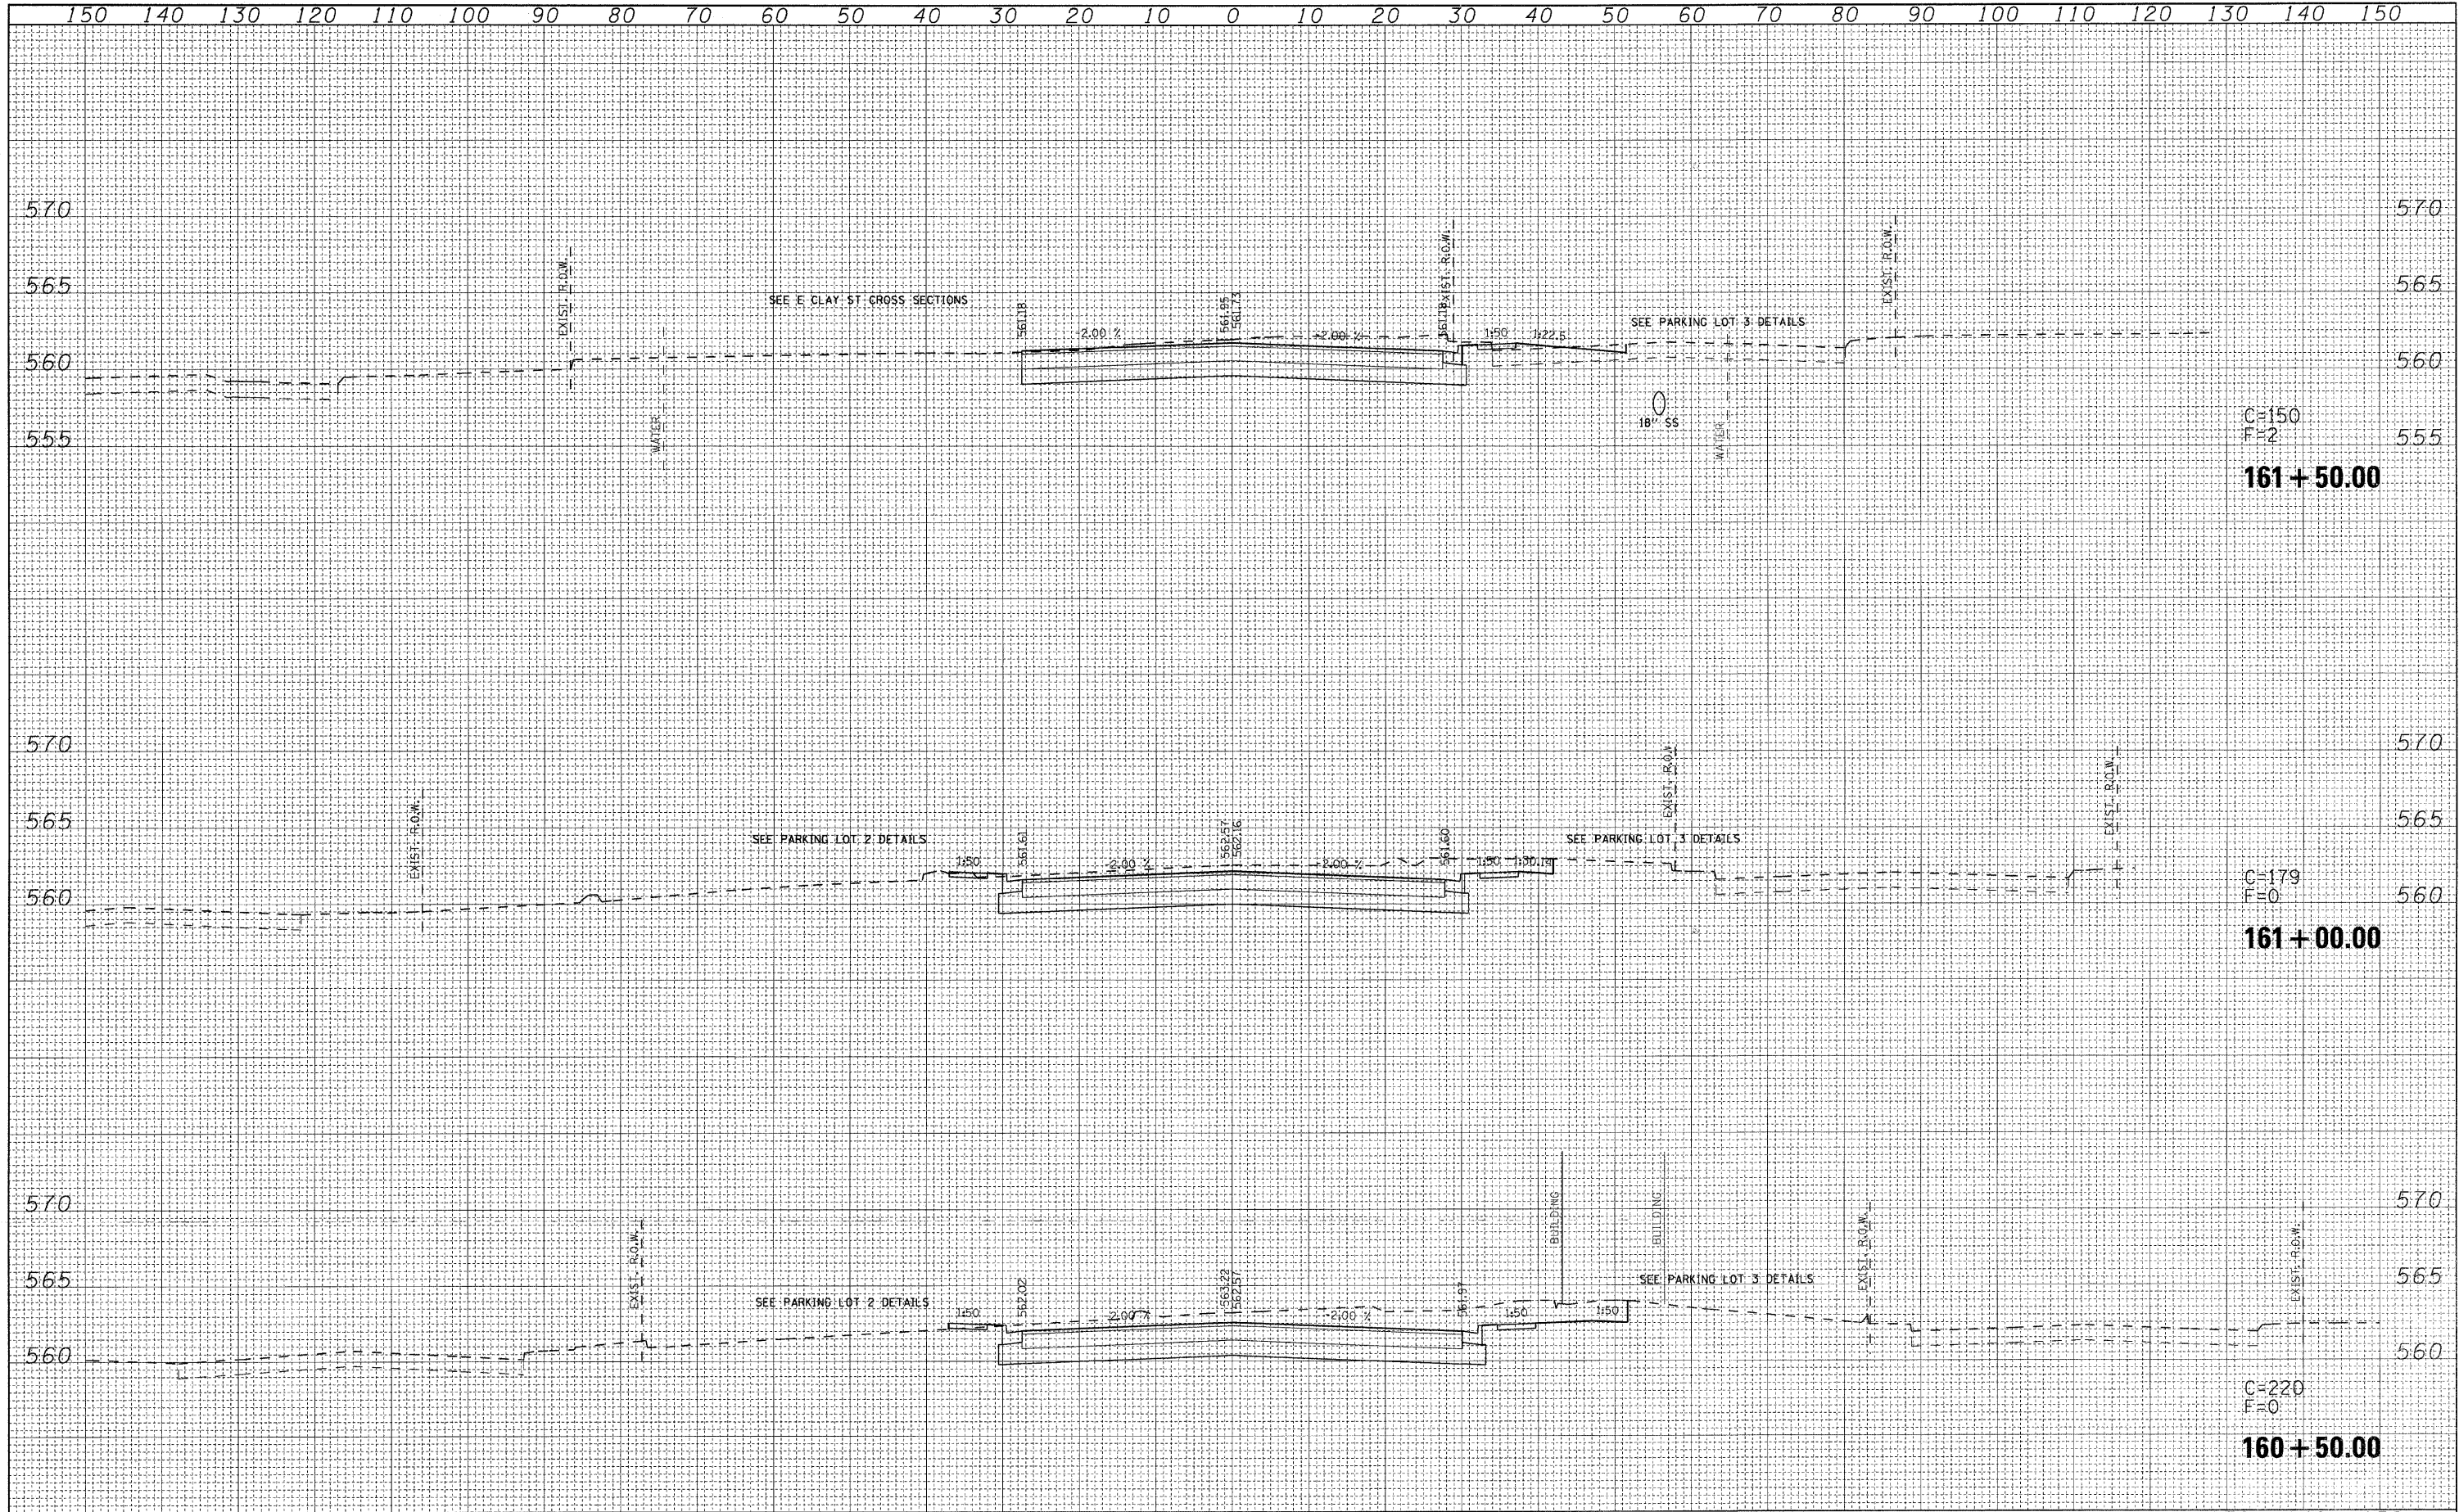

FILE NAME = P:\Projects\151350\1\CADD\DDN\16054-aht-xso-IL159.dgn	USER NAME = default	DESIGNED -	REVISED -	<b>STATE OF ILLINOIS</b> <b>DEPARTMENT OF TRANSPORTATION</b>	<b>IL ROUTE 159</b> <b>MAINLINE CROSS SECTIONS</b>	F.A.P. RTE. 600	SECTION 60-(30,31,128)-N-1	COUNTY MADISON	TOTAL SHEETS 152	SHEET NO. 122	
PLOT SCALE = 10.0000' / IN.	CHECKED -	REVISED -	SCALE:			SHEET NO. 5 OF 35 SHEETS	STA. 160+50.00 TO STA. 161+50.00	CONTRACT NO. 76D54		ILLINOIS FED. AID PROJECT	
PLOT DATE = 6/16/2010	DATE -	REVISED -									