


FINAL SURVEY	SURVEYED	DATE
NOTE BOOK	PLOTTED	BY
NO.	REVISION	
	AREAS CHECKED	

ORIGINAL SURVEY	SURVEYED	DATE
NOTE BOOK	PLOTTED	BY
NO.	REVISION	
	AREAS CHECKED	

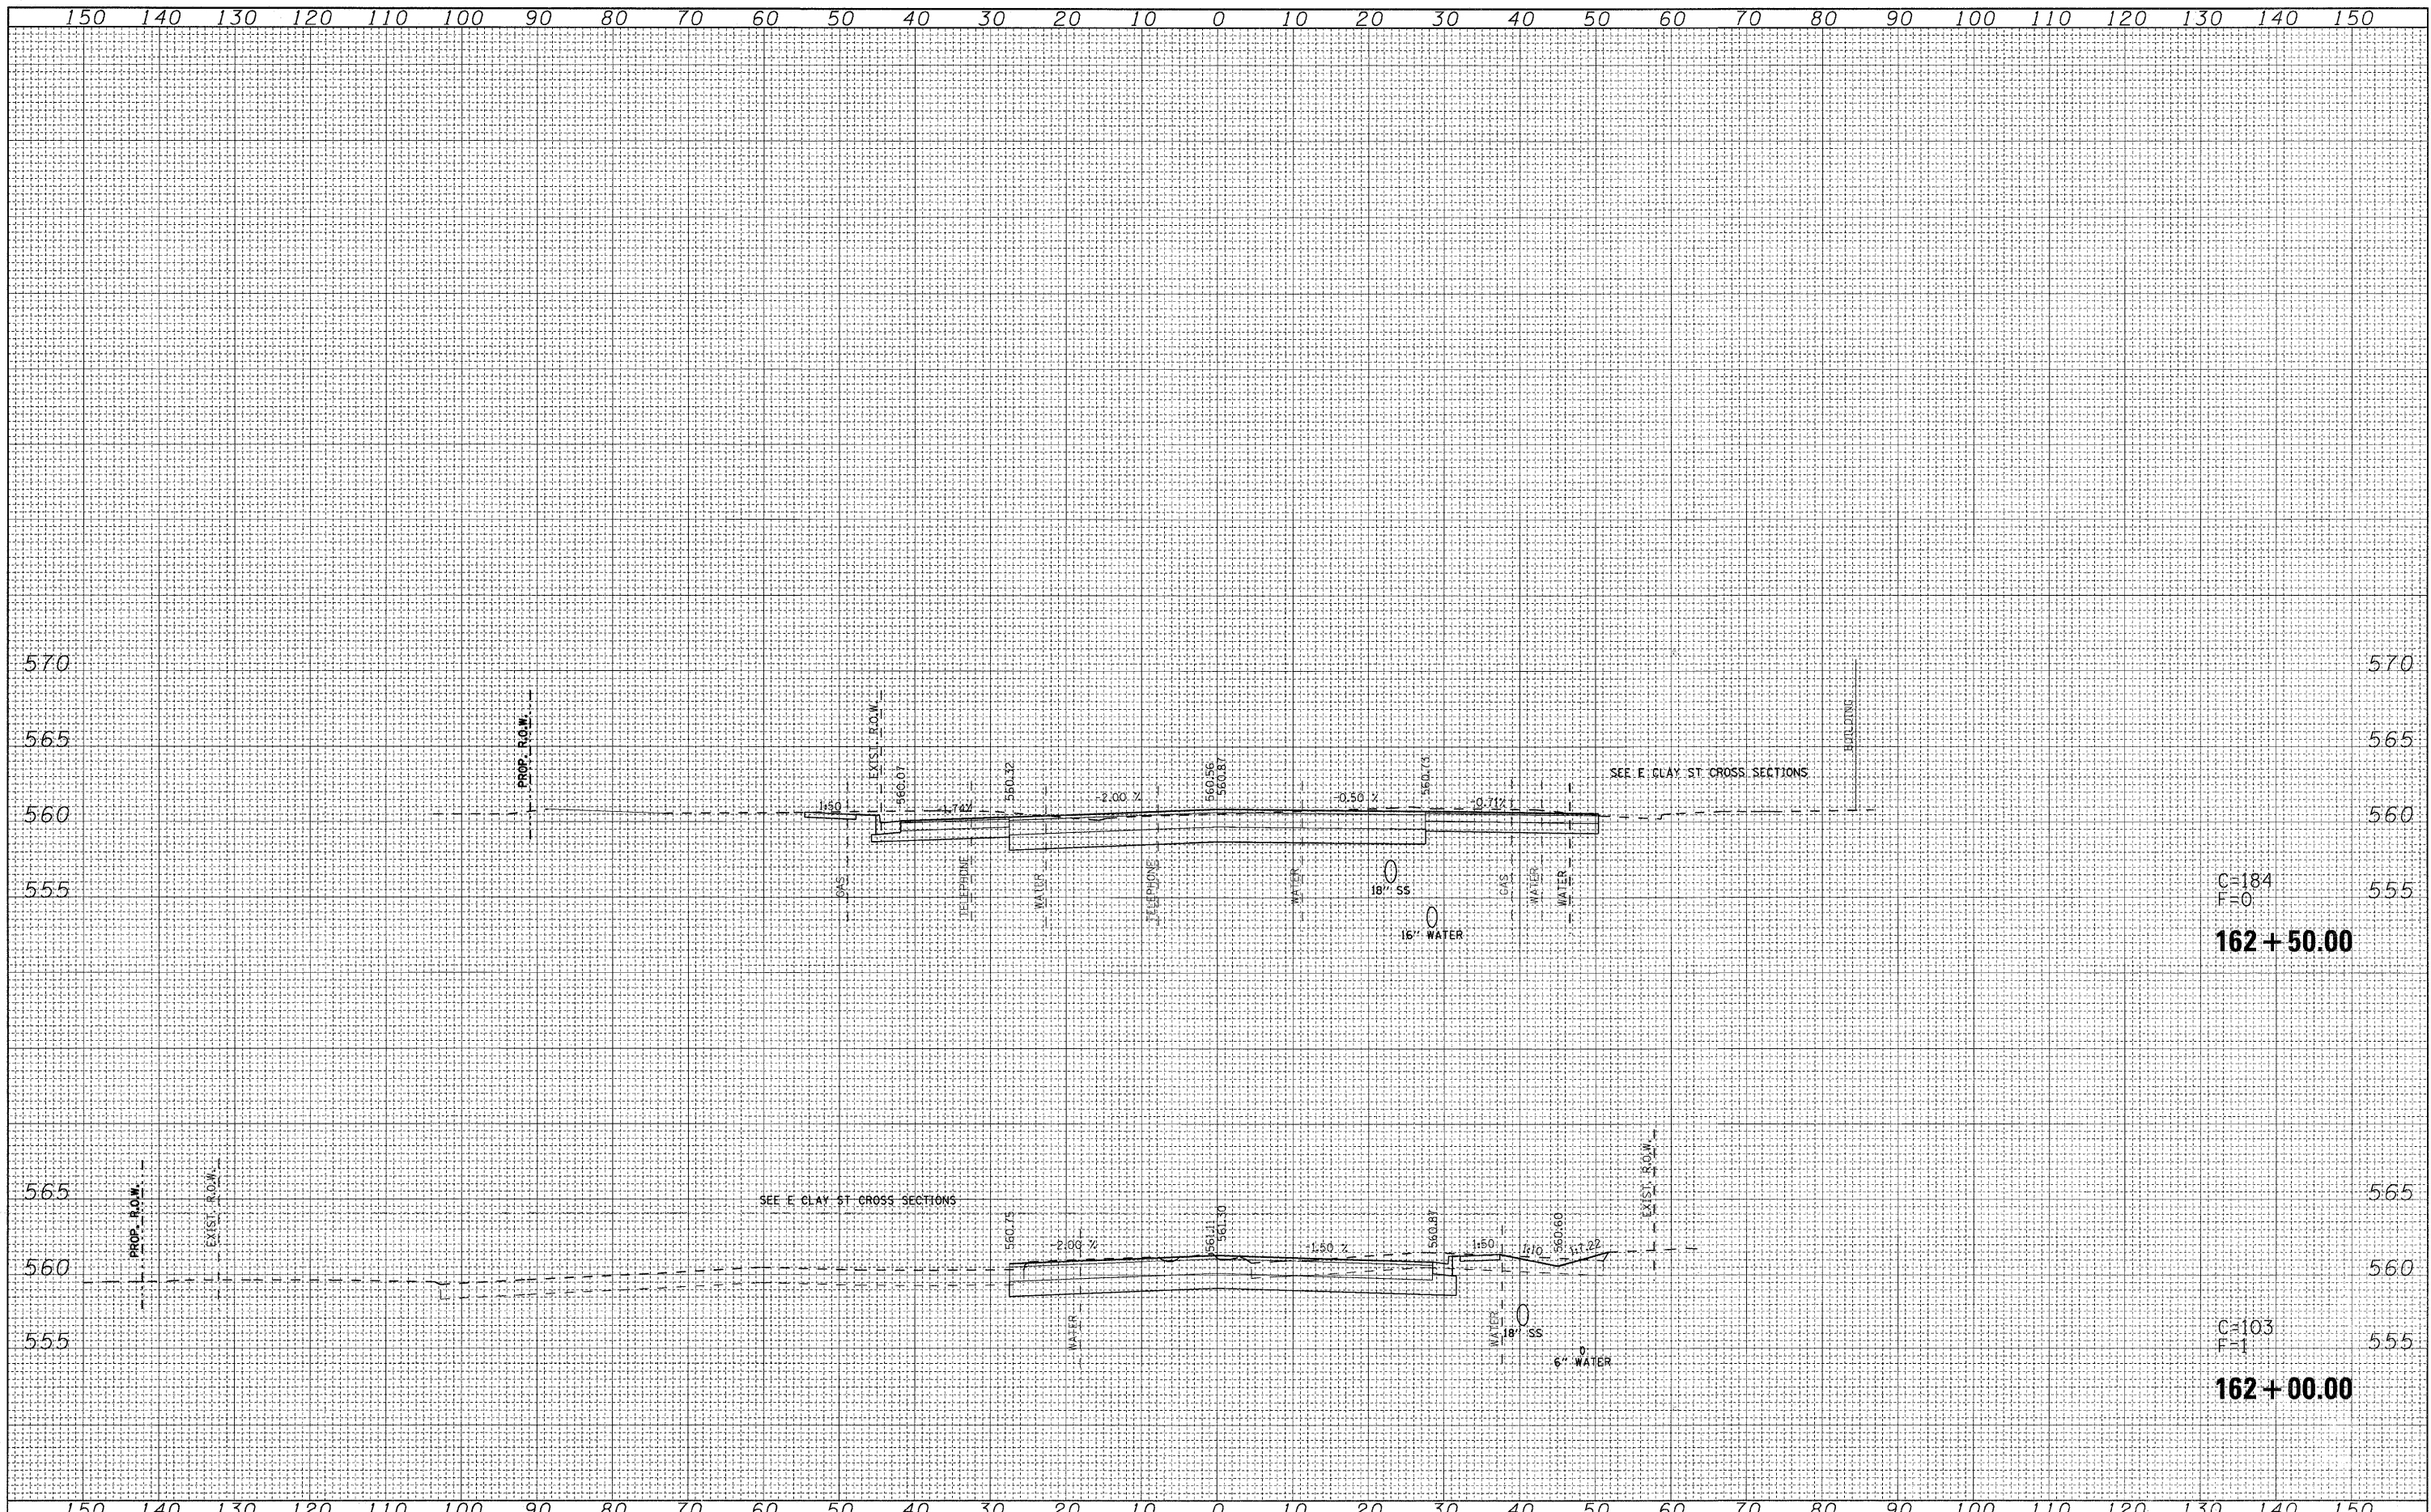

C=184
F=0
162+50.00

C=103
F=1
162+00.00

FILE NAME =	USER NAME = default	DESIGNED -	REVISED -	STATE OF ILLINOIS DEPARTMENT OF TRANSPORTATION	IL ROUTE 159 MAINLINE CROSS SECTIONS	F.A.P. RTE.	SECTION	COUNTY	TOTAL SHEETS	SHEET NO.	
P:\Projects\513581\CADD\DN\0876054-sht-xsc-1115.dgn	PLOT SCALE = 10.0000' / IN.	DRAWN -	REVISED -			600	60-(30,31,128)-N-1	MADISON	152	123	
PLOT DATE = 6/16/2010	DATE -	CHECKED -	REVISED -			CONTRACT NO. 76D54		ILLINOIS FED. AID PROJECT			
		DATE -	REVISED -			SCALE:	SHEET NO. 6 OF 35 SHEETS	STA. 162+00.00	TO STA. 162+50.00		