


DATE	
BY	
FINAL SURVEY	SURVEYED
NOTE BOOK NO.	PLOTTED
	TEMPLATE
	AREAS CHECKED

DATE	
BY	
ORIGINAL SURVEY	SURVEYED
NOTE BOOK NO.	PLOTTED
	TEMPLATE
	AREAS CHECKED

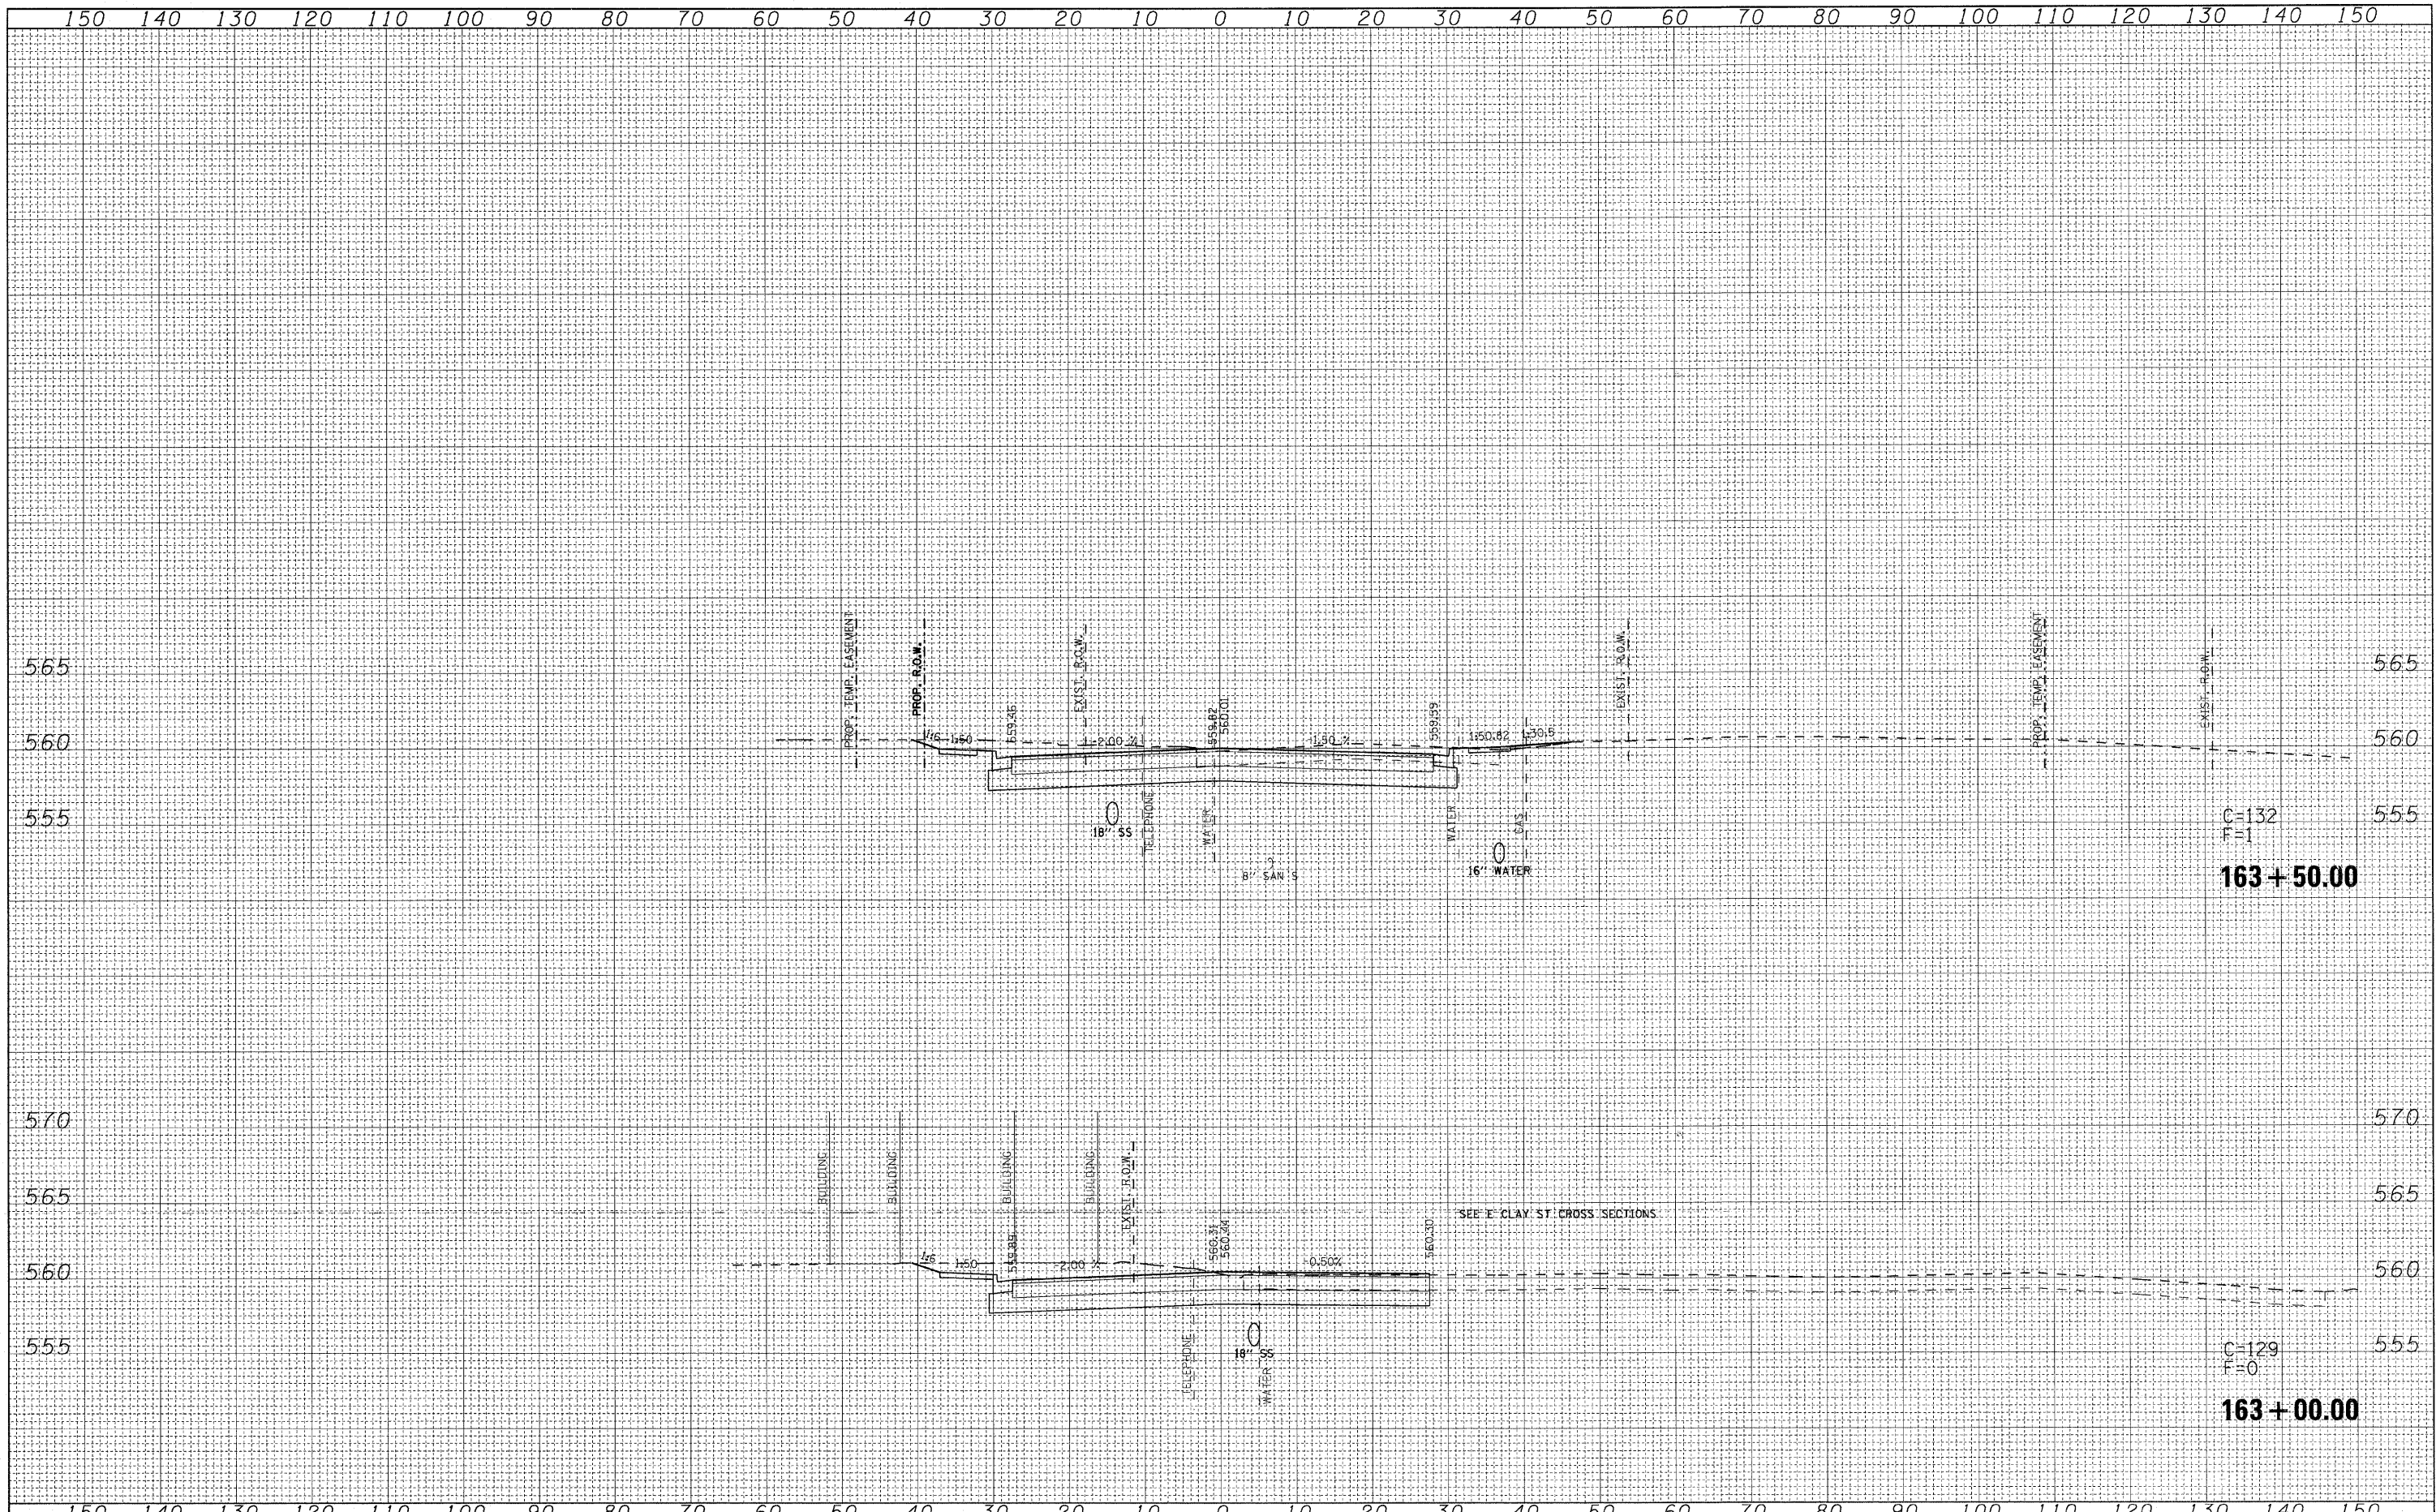

FILE NAME = P:\Projects\61350\1\CADD\DWG\0876054-sht-xso-1115.dgn

USER NAME = default
 PLOT SCALE = 10.0000' / IN.
 PLOT DATE = 6/16/2010

DESIGNED -
 DRAWN -
 CHECKED -
 DATE -

REVISED -
 REVISED -
 REVISED -
 REVISED -

**STATE OF ILLINOIS
 DEPARTMENT OF TRANSPORTATION**

**IL ROUTE 159
 MAINLINE CROSS SECTIONS**

SCALE: SHEET NO. 7 OF 35 SHEETS STA. 163+00.00 TO STA. 163+50.00

F.A.P. RTE.	SECTION	COUNTY	TOTAL SHEETS	SHEET NO.
600	60-130,31,128-N-1	MADISON	152	124
CONTRACT NO. 76D54			ILLINOIS FED. AID PROJECT	