


DATE	
BY	
FINAL SURVEY	
SURVEYED	
PLOTTED	
TEMPLATE	
NOTE BOOK	
AREAS CHECKED	
NO.	

DATE	
BY	
FINAL SURVEY	
SURVEYED	
PLOTTED	
TEMPLATE	
NOTE BOOK	
AREAS CHECKED	
NO.	

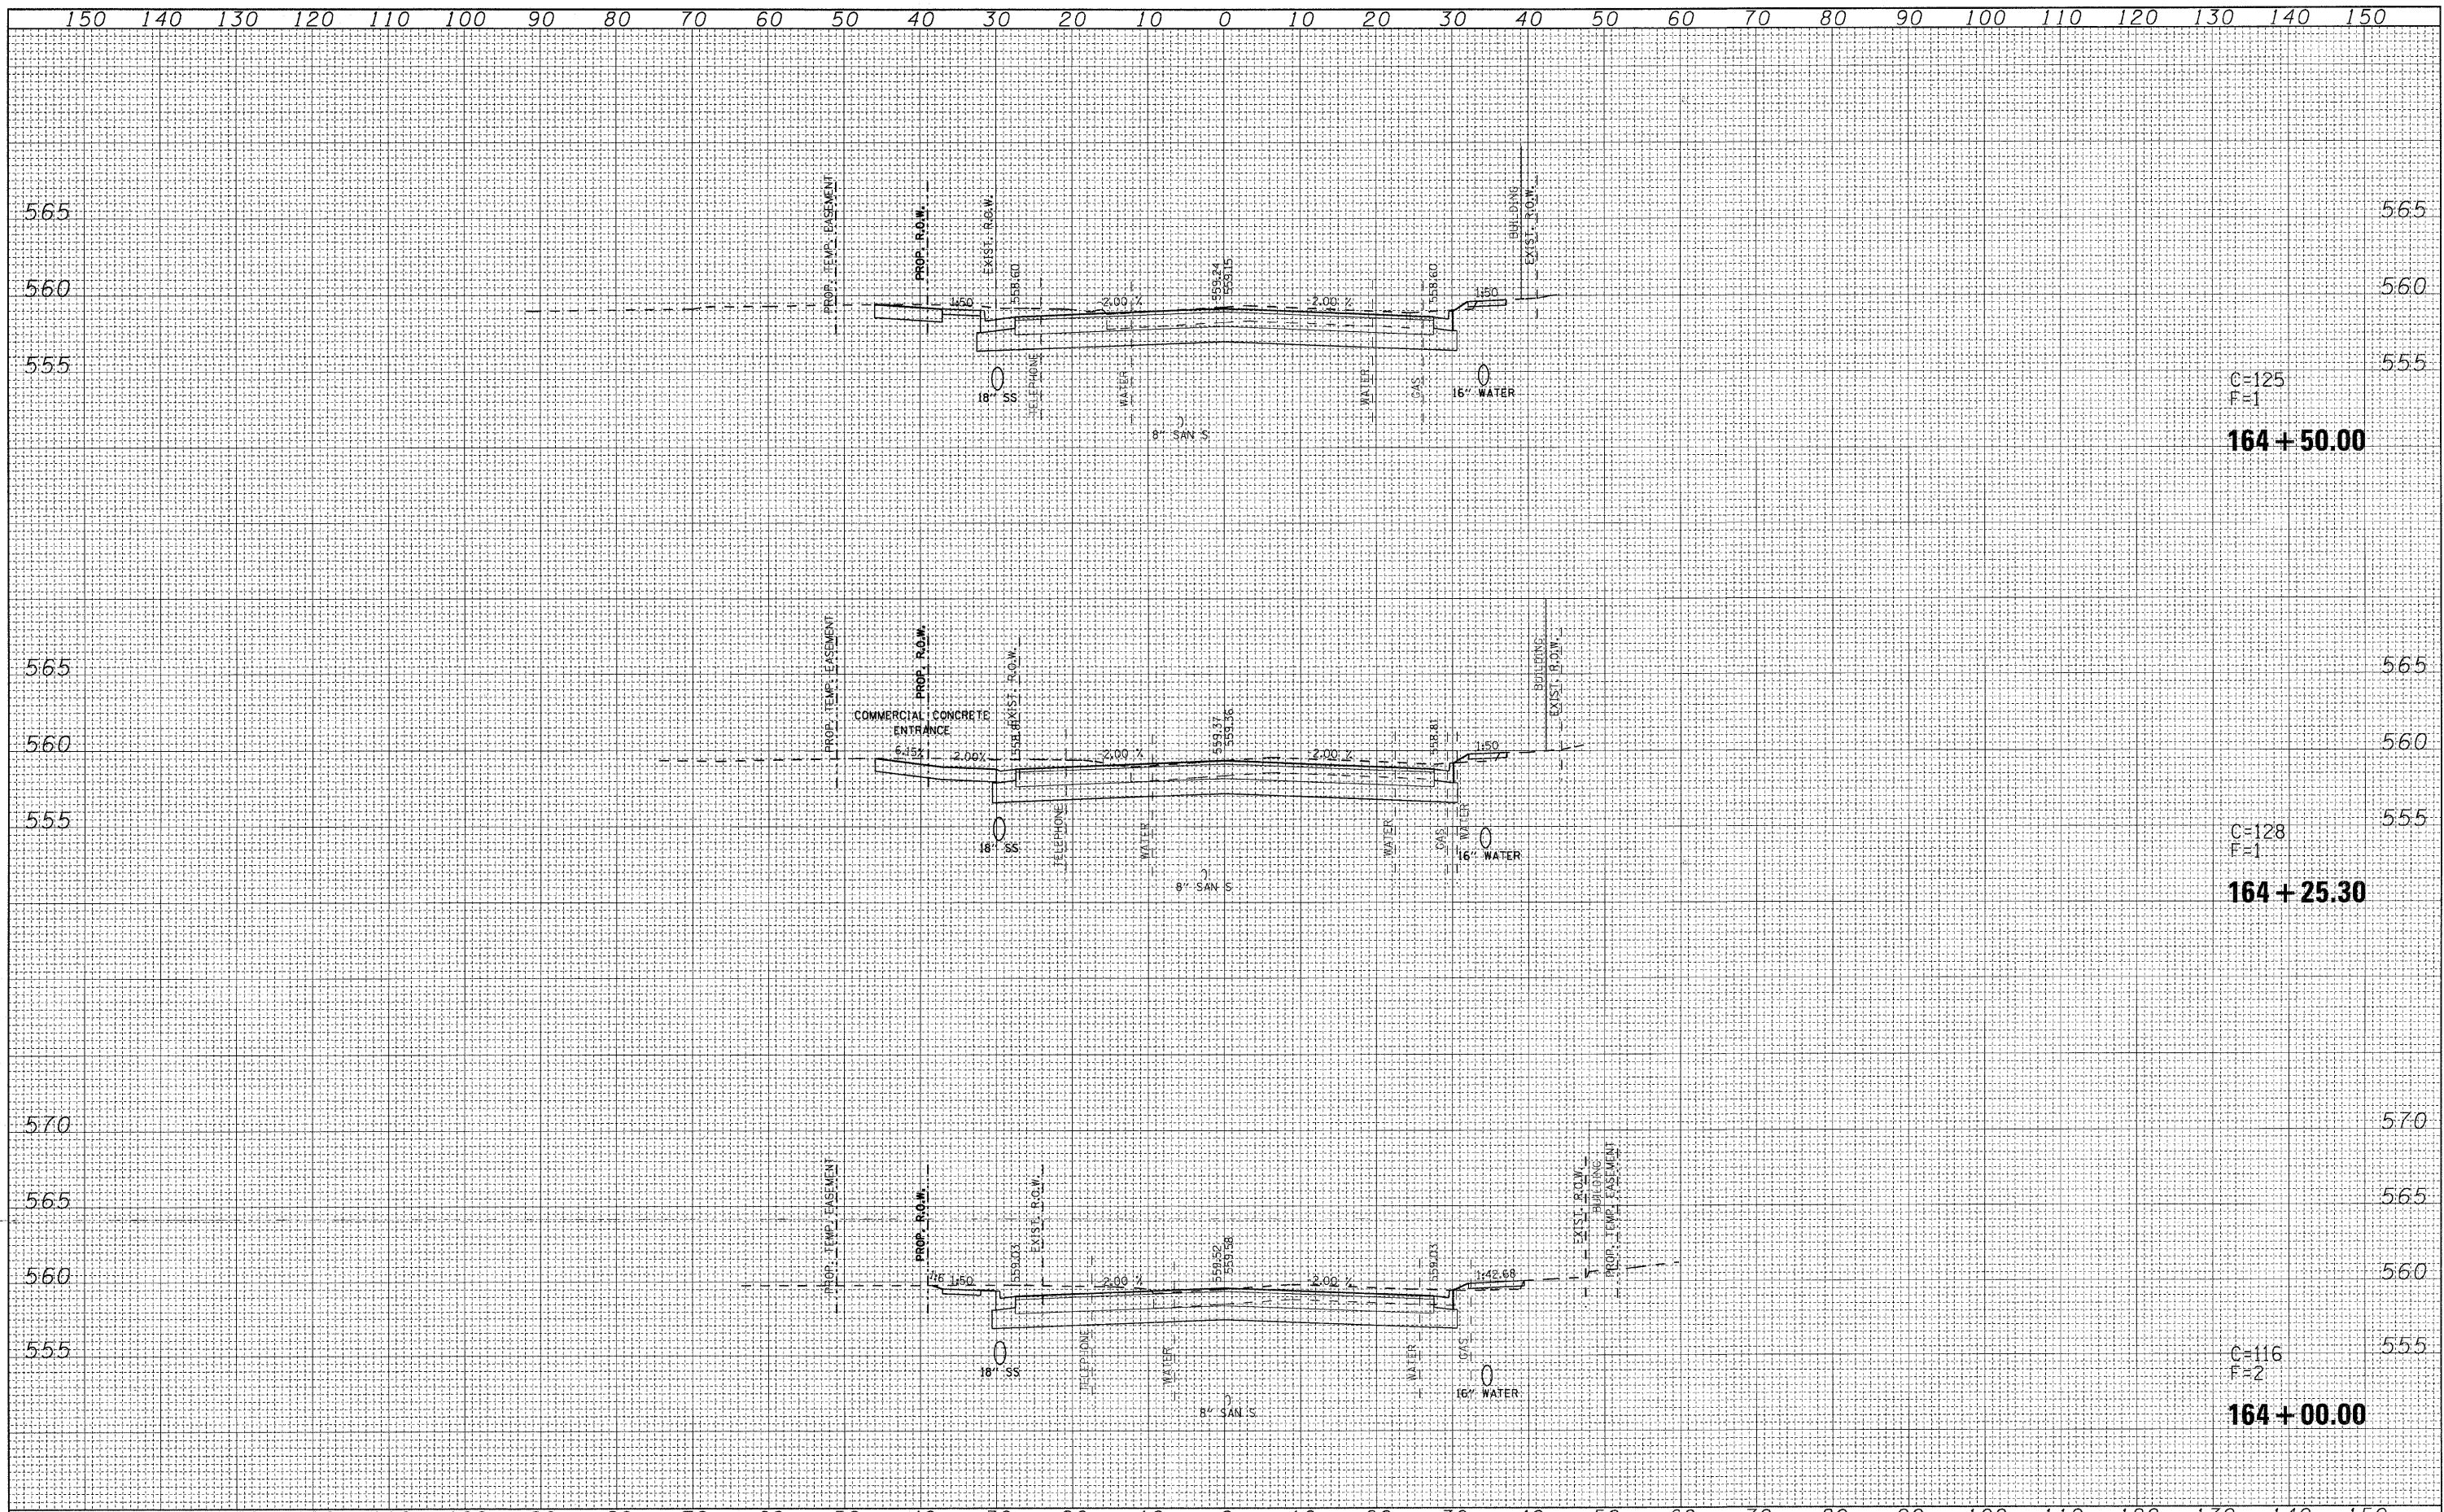

C=125
F=1

164 + 50.00

C=128
F=1

164 + 25.30

C=116
F=2

164 + 00.00

FILE NAME = P:\Projects\513501\CAD\DDN\0876054-sht-xsc-1L15.dgn
 USER NAME = default
 PLOT SCALE = 10,0000' / IN.
 PLOT DATE = 6/16/2010

DESIGNED -	REVISED -
DRAWN -	REVISED -
CHECKED -	REVISED -
DATE -	REVISED -

**STATE OF ILLINOIS
DEPARTMENT OF TRANSPORTATION**

**IL ROUTE 159
MAINLINE CROSS SECTIONS**

SCALE: SHEET NO. 8 OF 35 SHEETS STA. 164+00.00 TO STA. 164+50.00

F.A.P. RTE. 600	SECTION 60-(30,31,128)-N-1	COUNTY MADISON	TOTAL SHEETS 152	SHEET NO. 125
			CONTRACT NO. 76D54	
ILLINOIS FED. AID PROJECT				