


FINAL SURVEY	SURVEYED	DATE
NOTE BOOK NO.	PLOTTED	BY
	TEMPLATE	
	AREAS CHECKED	

ORIGINAL SURVEY	SURVEYED	DATE
NOTE BOOK NO.	PLOTTED	BY
	TEMPLATE	
	AREAS CHECKED	

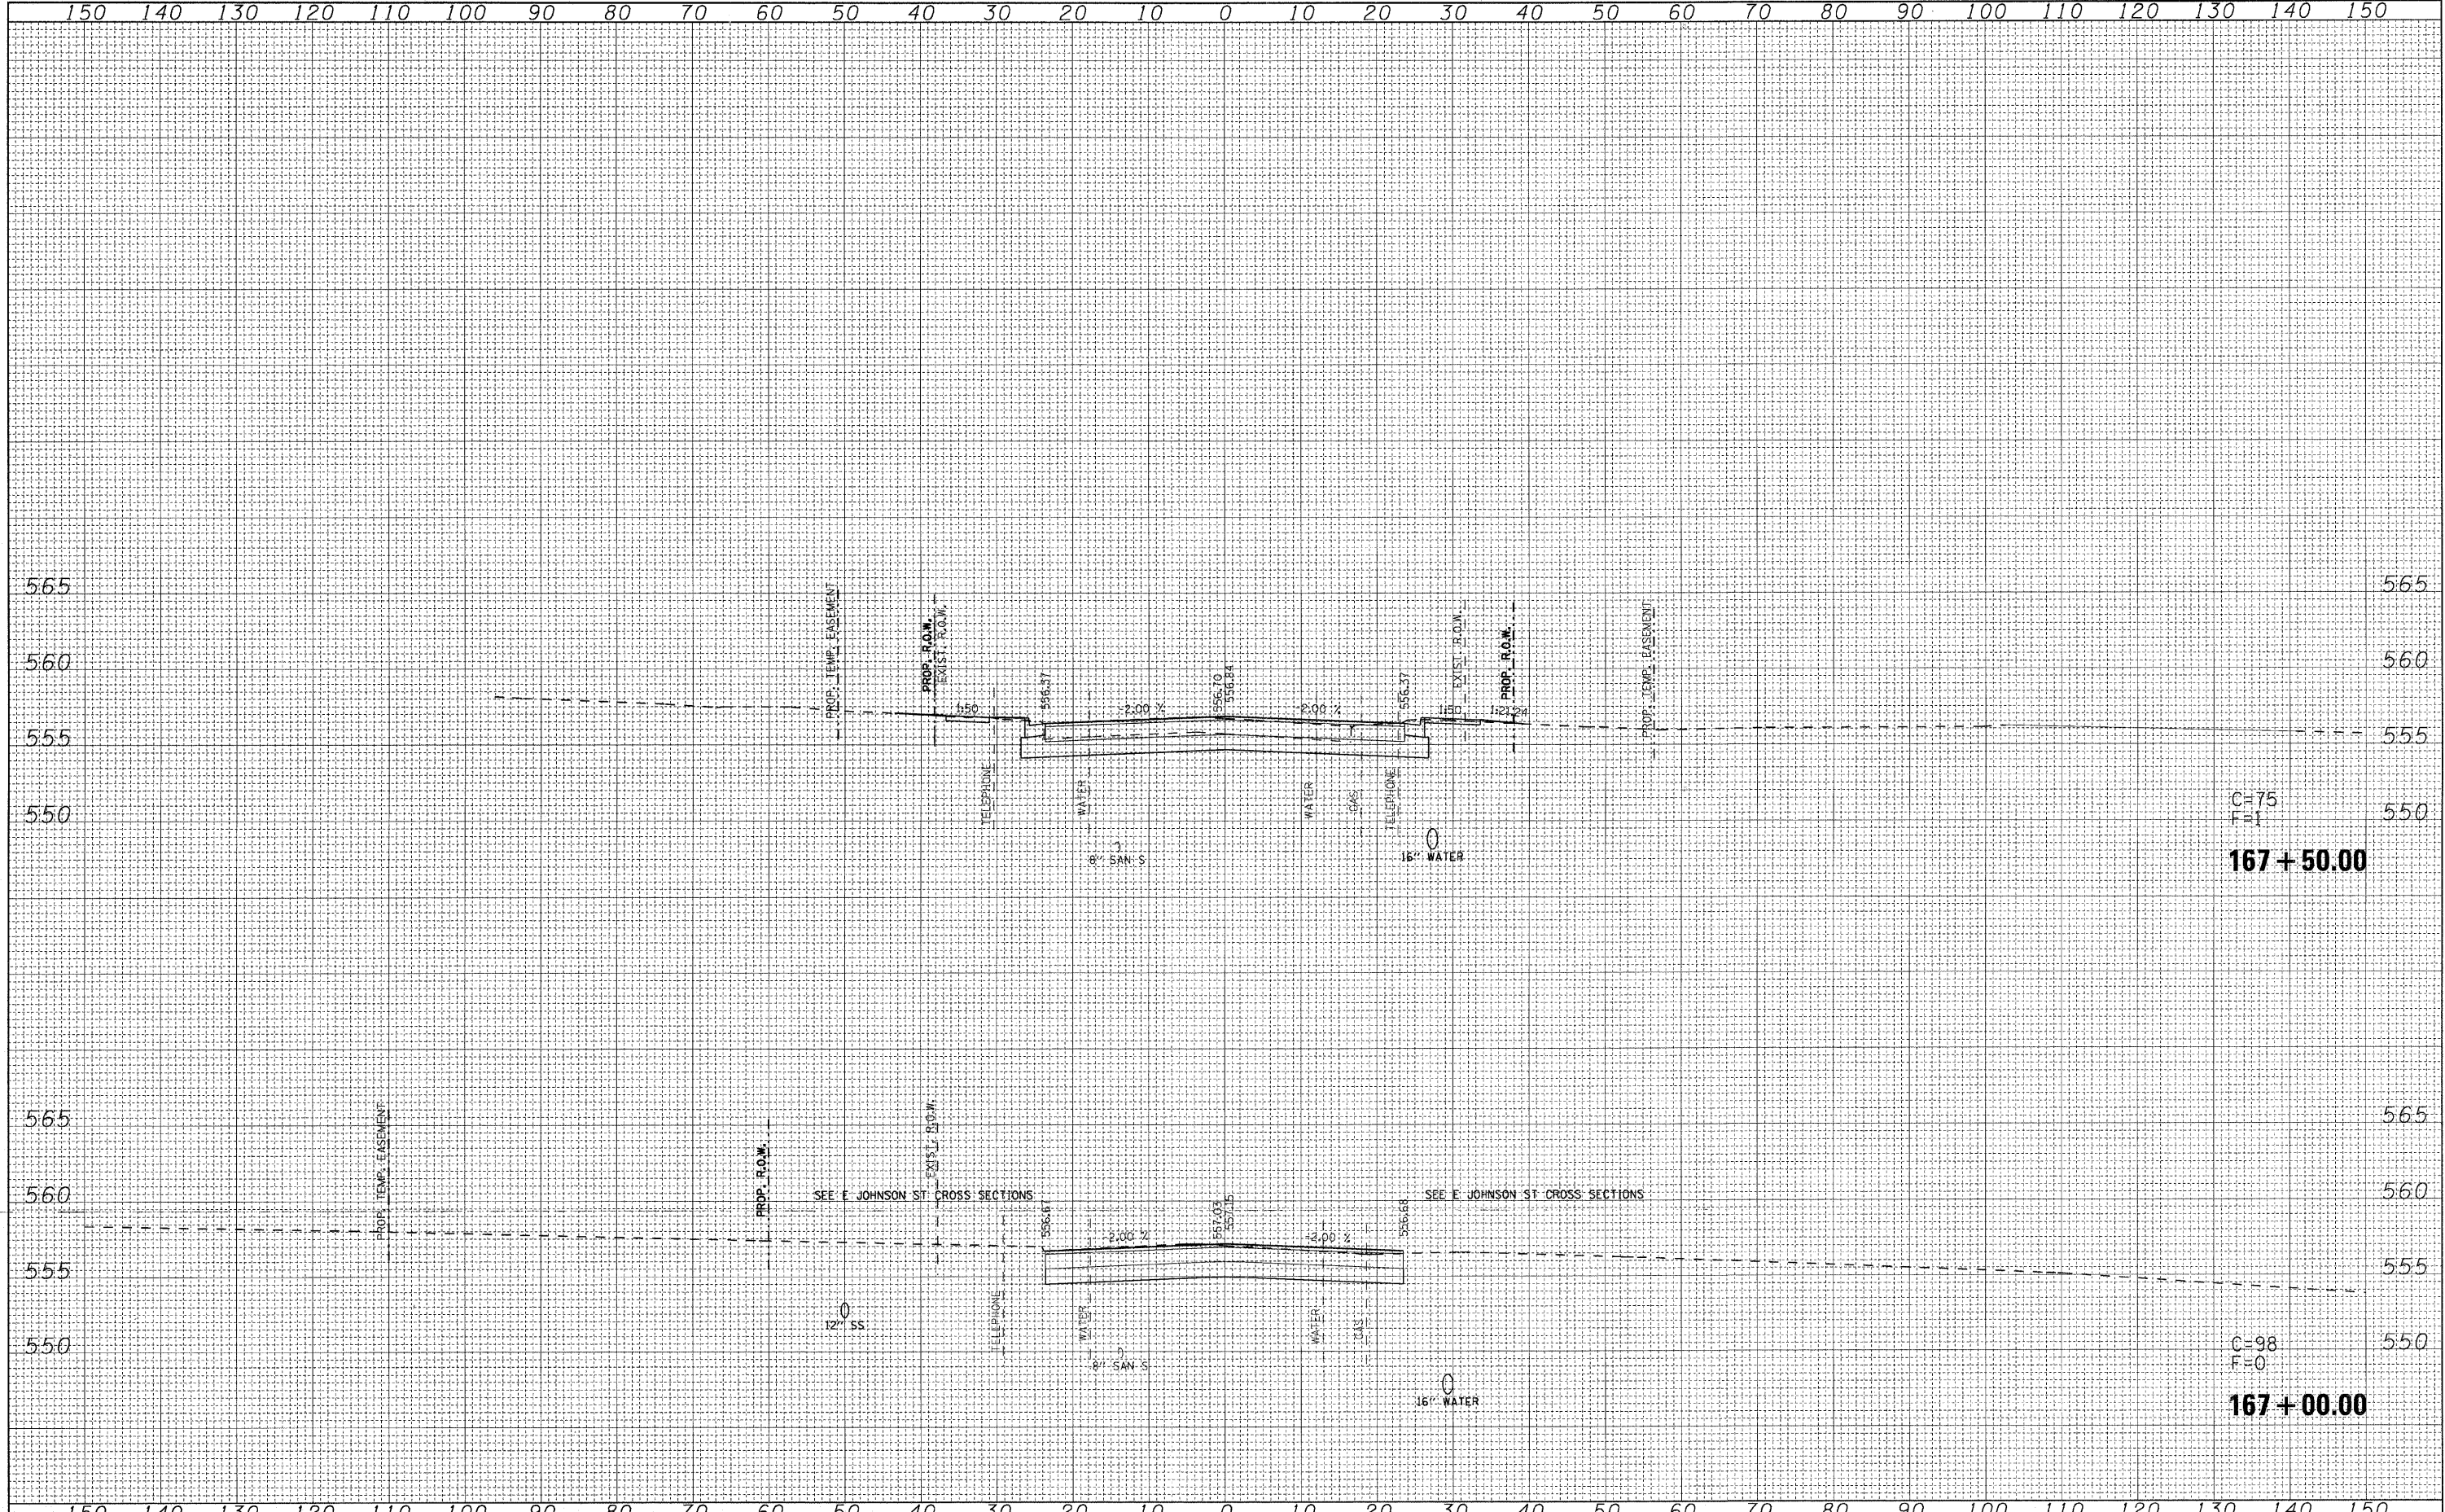

FILE NAME = P:\Projects\61350\NCADD\GNN\08760E4-shr-xso-IL159.dgn	USER NAME = default	DESIGNED -	REVISED -	STATE OF ILLINOIS DEPARTMENT OF TRANSPORTATION	IL ROUTE 159 MAINLINE CROSS SECTIONS			F.A.P. RTE. 600	SECTION 60-(30,31,128)-N-1	COUNTY MADISON	TOTAL SHEETS 152	SHEET NO. 128
PLOT SCALE = 10.0000' / IN.		DRAWN -	REVISED -		SCALE:	SHEET NO. 11 OF 35 SHEETS	STA. 167+00.00	TO STA. 167+50.00	CONTRACT NO. 76D54			
PLOT DATE = 6/16/2010		CHECKED -	REVISED -		ILLINOIS FED. AID PROJECT							
		DATE -	REVISED -									