


FINAL SURVEY	SURVEYED	DATE
NOTE BOOK NO.	PLOTTED	BY
	EMPLATE	
	AREAS CHECKED	

ORIGINAL SURVEY	SURVEYED	DATE
NOTE BOOK NO.	PLOTTED	BY
	EMPLATE	
	AREAS CHECKED	

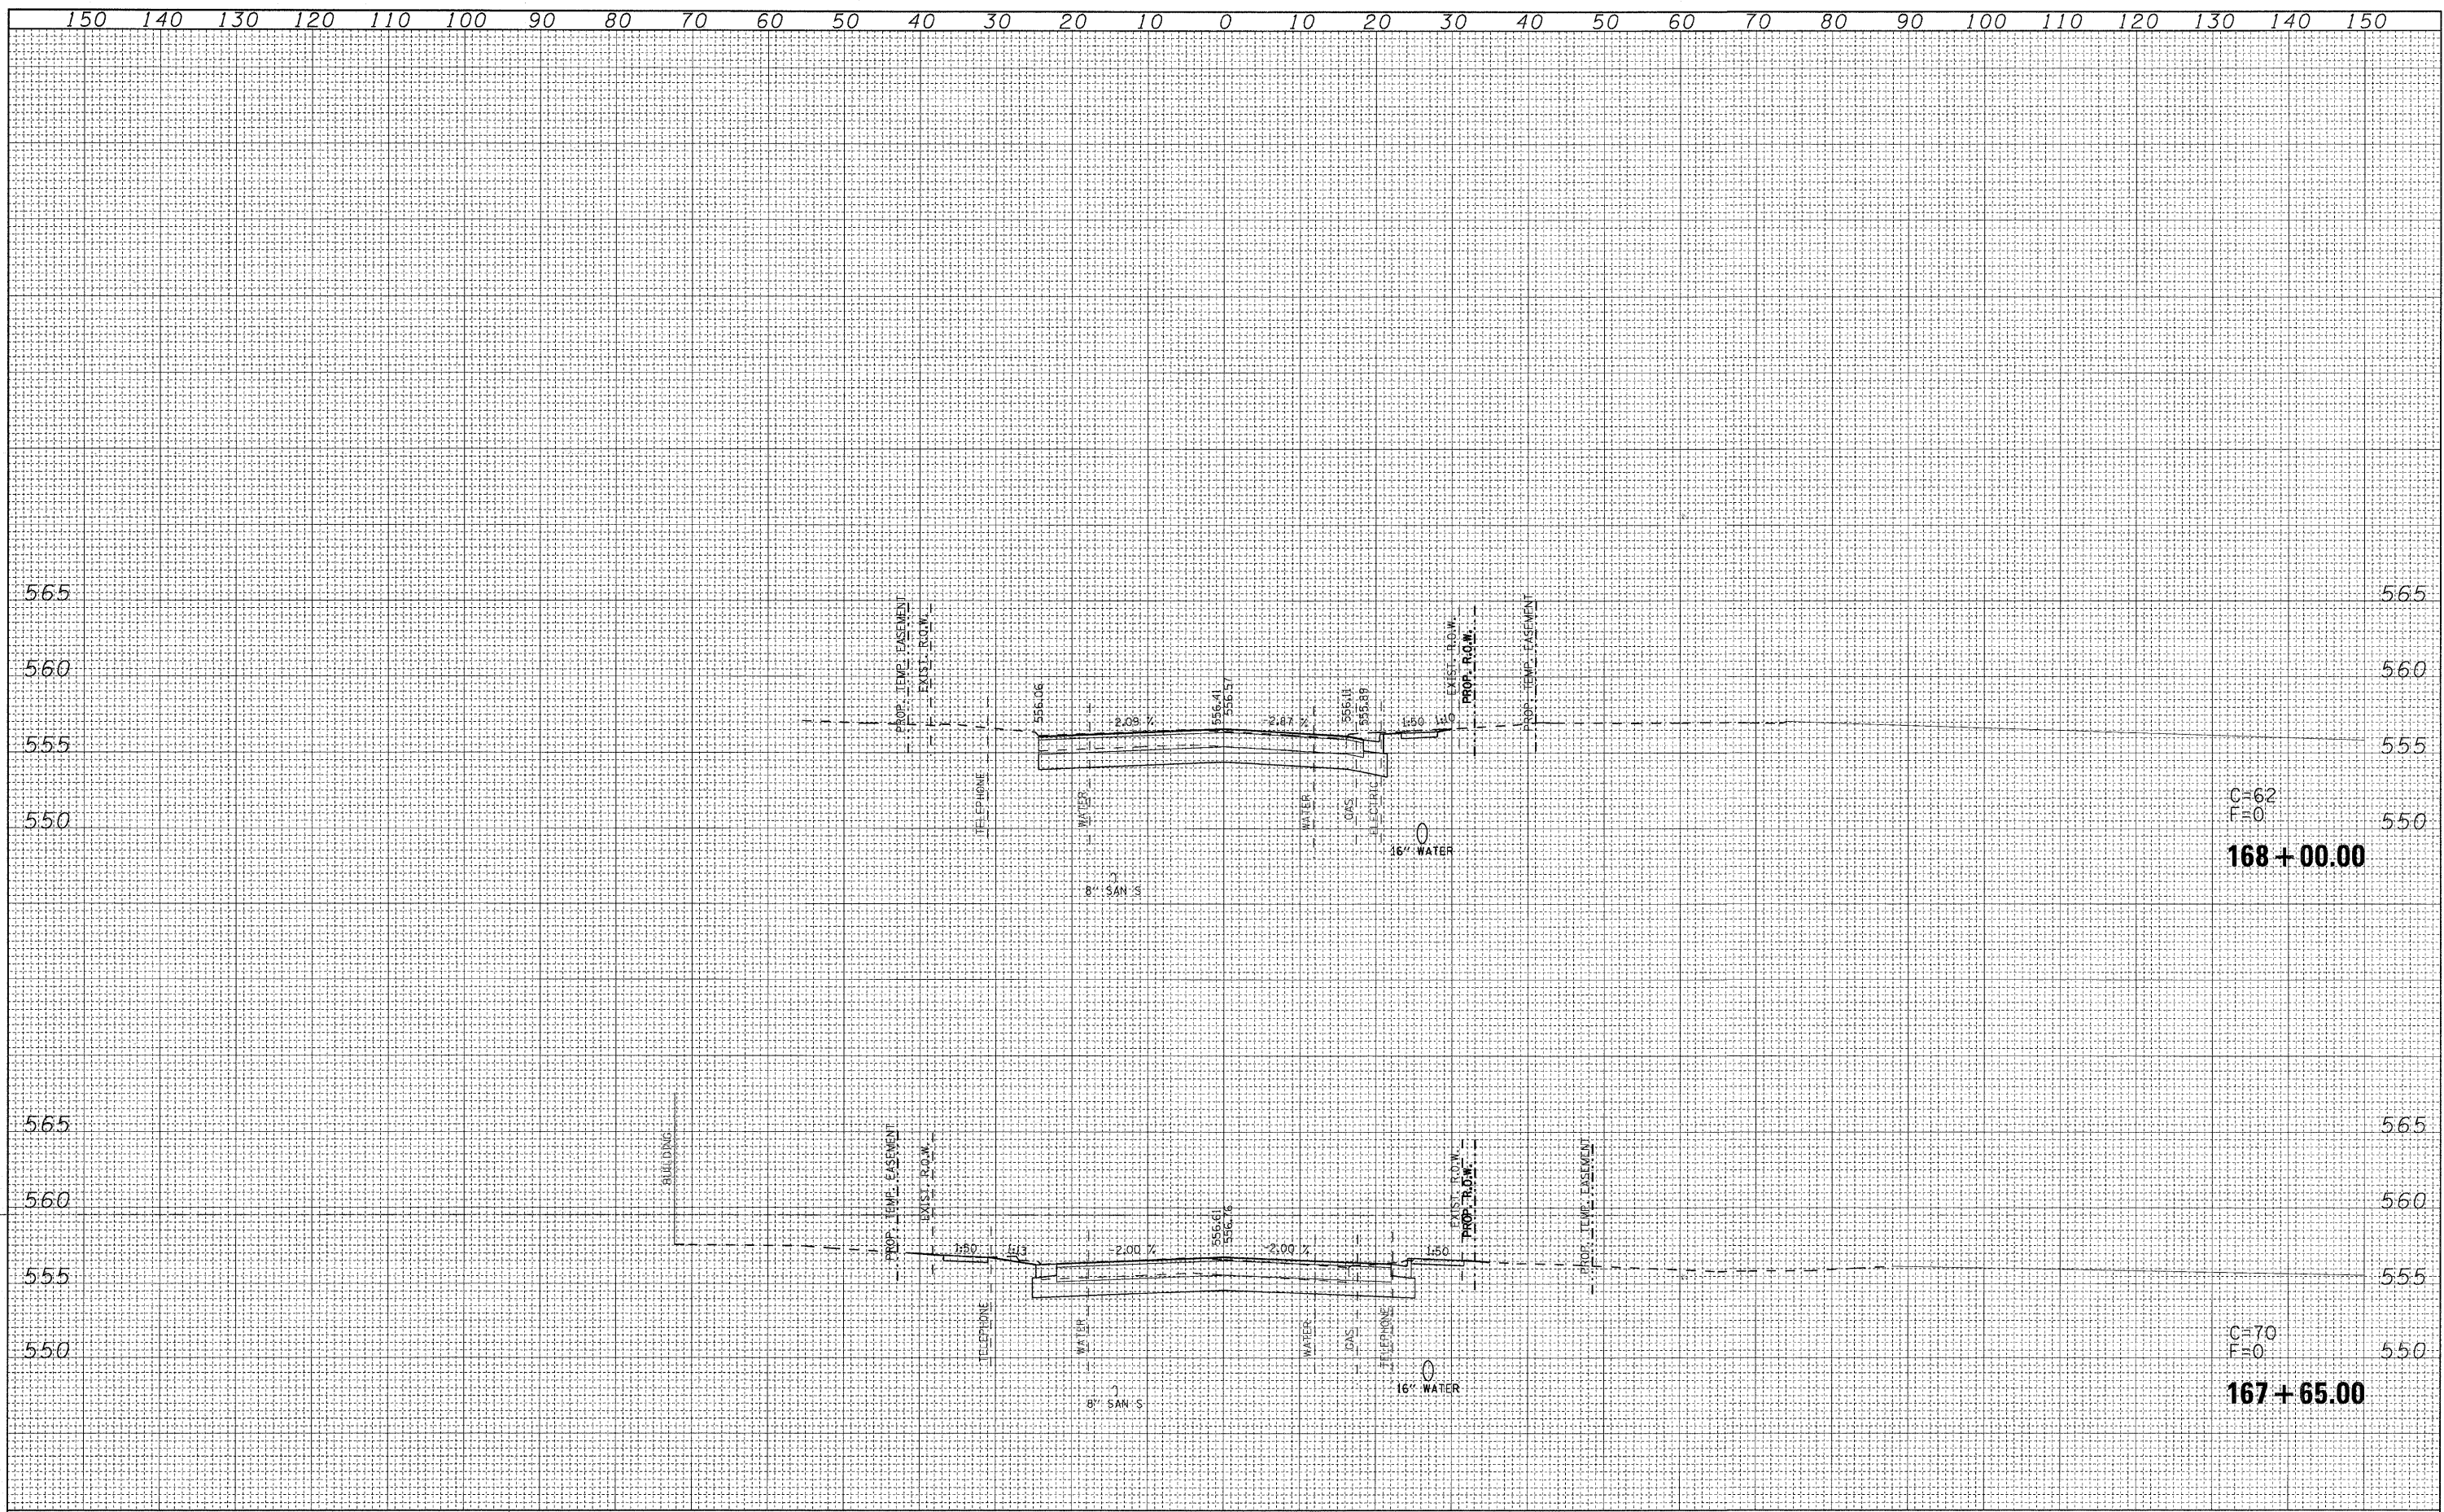

C=62  
F=0  
**168+00.00**

C=70  
F=0  
**167+65.00**

FILE NAME = P:\Projects\513581\CADD\DN\0876054-ahh-xsc-111.dgn	USER NAME = default	DESIGNED -	REVISED -	<b>STATE OF ILLINOIS DEPARTMENT OF TRANSPORTATION</b>	<b>IL ROUTE 159 MAINLINE CROSS SECTIONS</b>			F.A.P. RTE. 600	SECTION 60-(30,31,128)-N-1	COUNTY MADISON	TOTAL SHEETS 152	SHEET NO. 129
PLOT SCALE = 10.0000' / IN.		DRAWN -	REVISED -		SCALE:	SHEET NO. 12 OF 35 SHEETS	STA. 167+65.00 TO STA. 168+00.00	CONTRACT NO. 76D54				
PLOT DATE = 6/16/2010		CHECKED -	REVISED -		ILLINOIS FED. AID PROJECT							
		DATE -	REVISED -									