


DATE	
BY	
SURVEYED	
PLOTTED	
REPLATE	
NOTE BOOK	
AREAS CHECKED	
NO.	

DATE	
BY	
SURVEYED	
PLOTTED	
REPLATE	
NOTE BOOK	
AREAS CHECKED	
NO.	

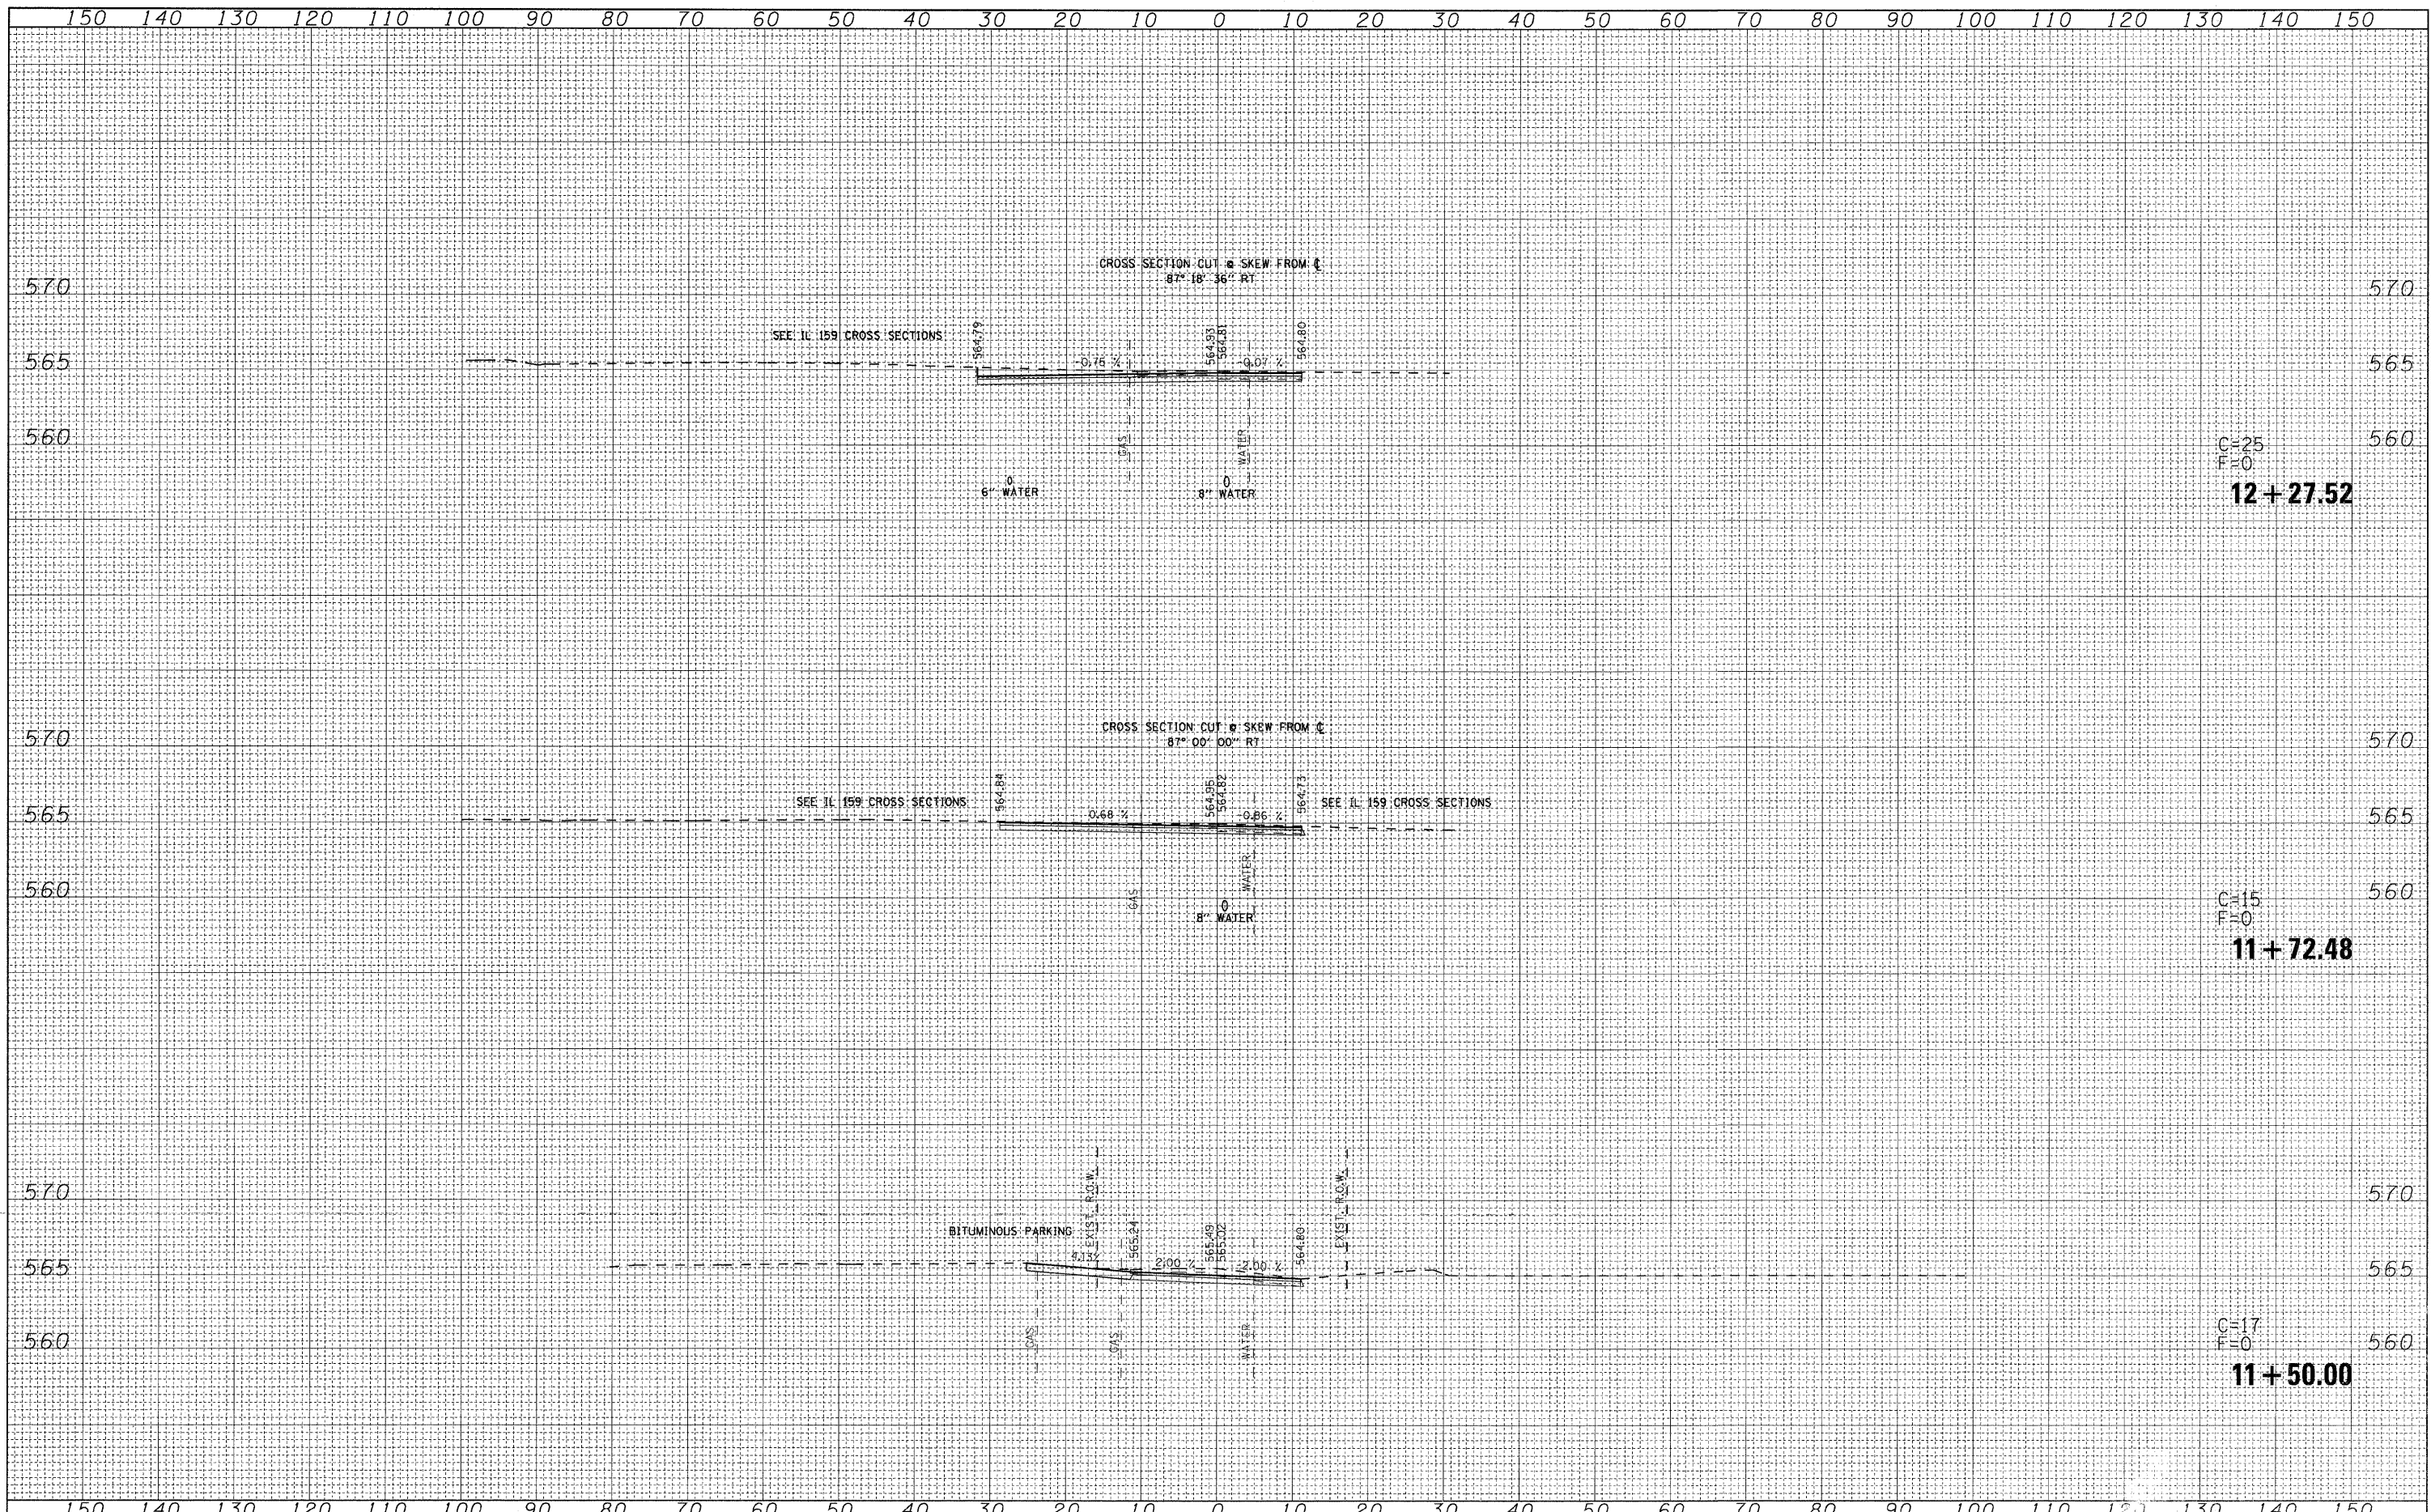

FILE NAME =	USER NAME = default	DESIGNED -	REVISED -	STATE OF ILLINOIS DEPARTMENT OF TRANSPORTATION	ALLEY @ STA 156+02 SIDE ROAD CROSS SECTIONS		F.A.P RTE.	SECTION	COUNTY	TOTAL SHEETS	SHEET NO.	
pi:\projects\513501\oad\dgn\0876054-sht-xso-all\15602.dgn		DRAWN -	REVISED -		600	60-(30.31.128)-N-1	MADISON	152	132			
PLOT SCALE = 10.0000' / IN.		CHECKED -	REVISED -		SCALE:		SHEET NO. 15 OF 35 SHEETS		STA. 11+50.00 TO STA. 12+27.52		CONTRACT NO. 76D54	
PLOT DATE = 6/16/2010		DATE -	REVISED -		ILLINOIS FED. AID PROJECT							