


FINAL SURVEY	SURVEYED	DATE
NOTE BOOK NO.	PLOTTED	BY
	TEMPLATE	
	AREAS CHECKED	

ORIGINAL SURVEY	SURVEYED	DATE
NOTE BOOK NO.	PLOTTED	BY
	TEMPLATE	
	AREAS CHECKED	

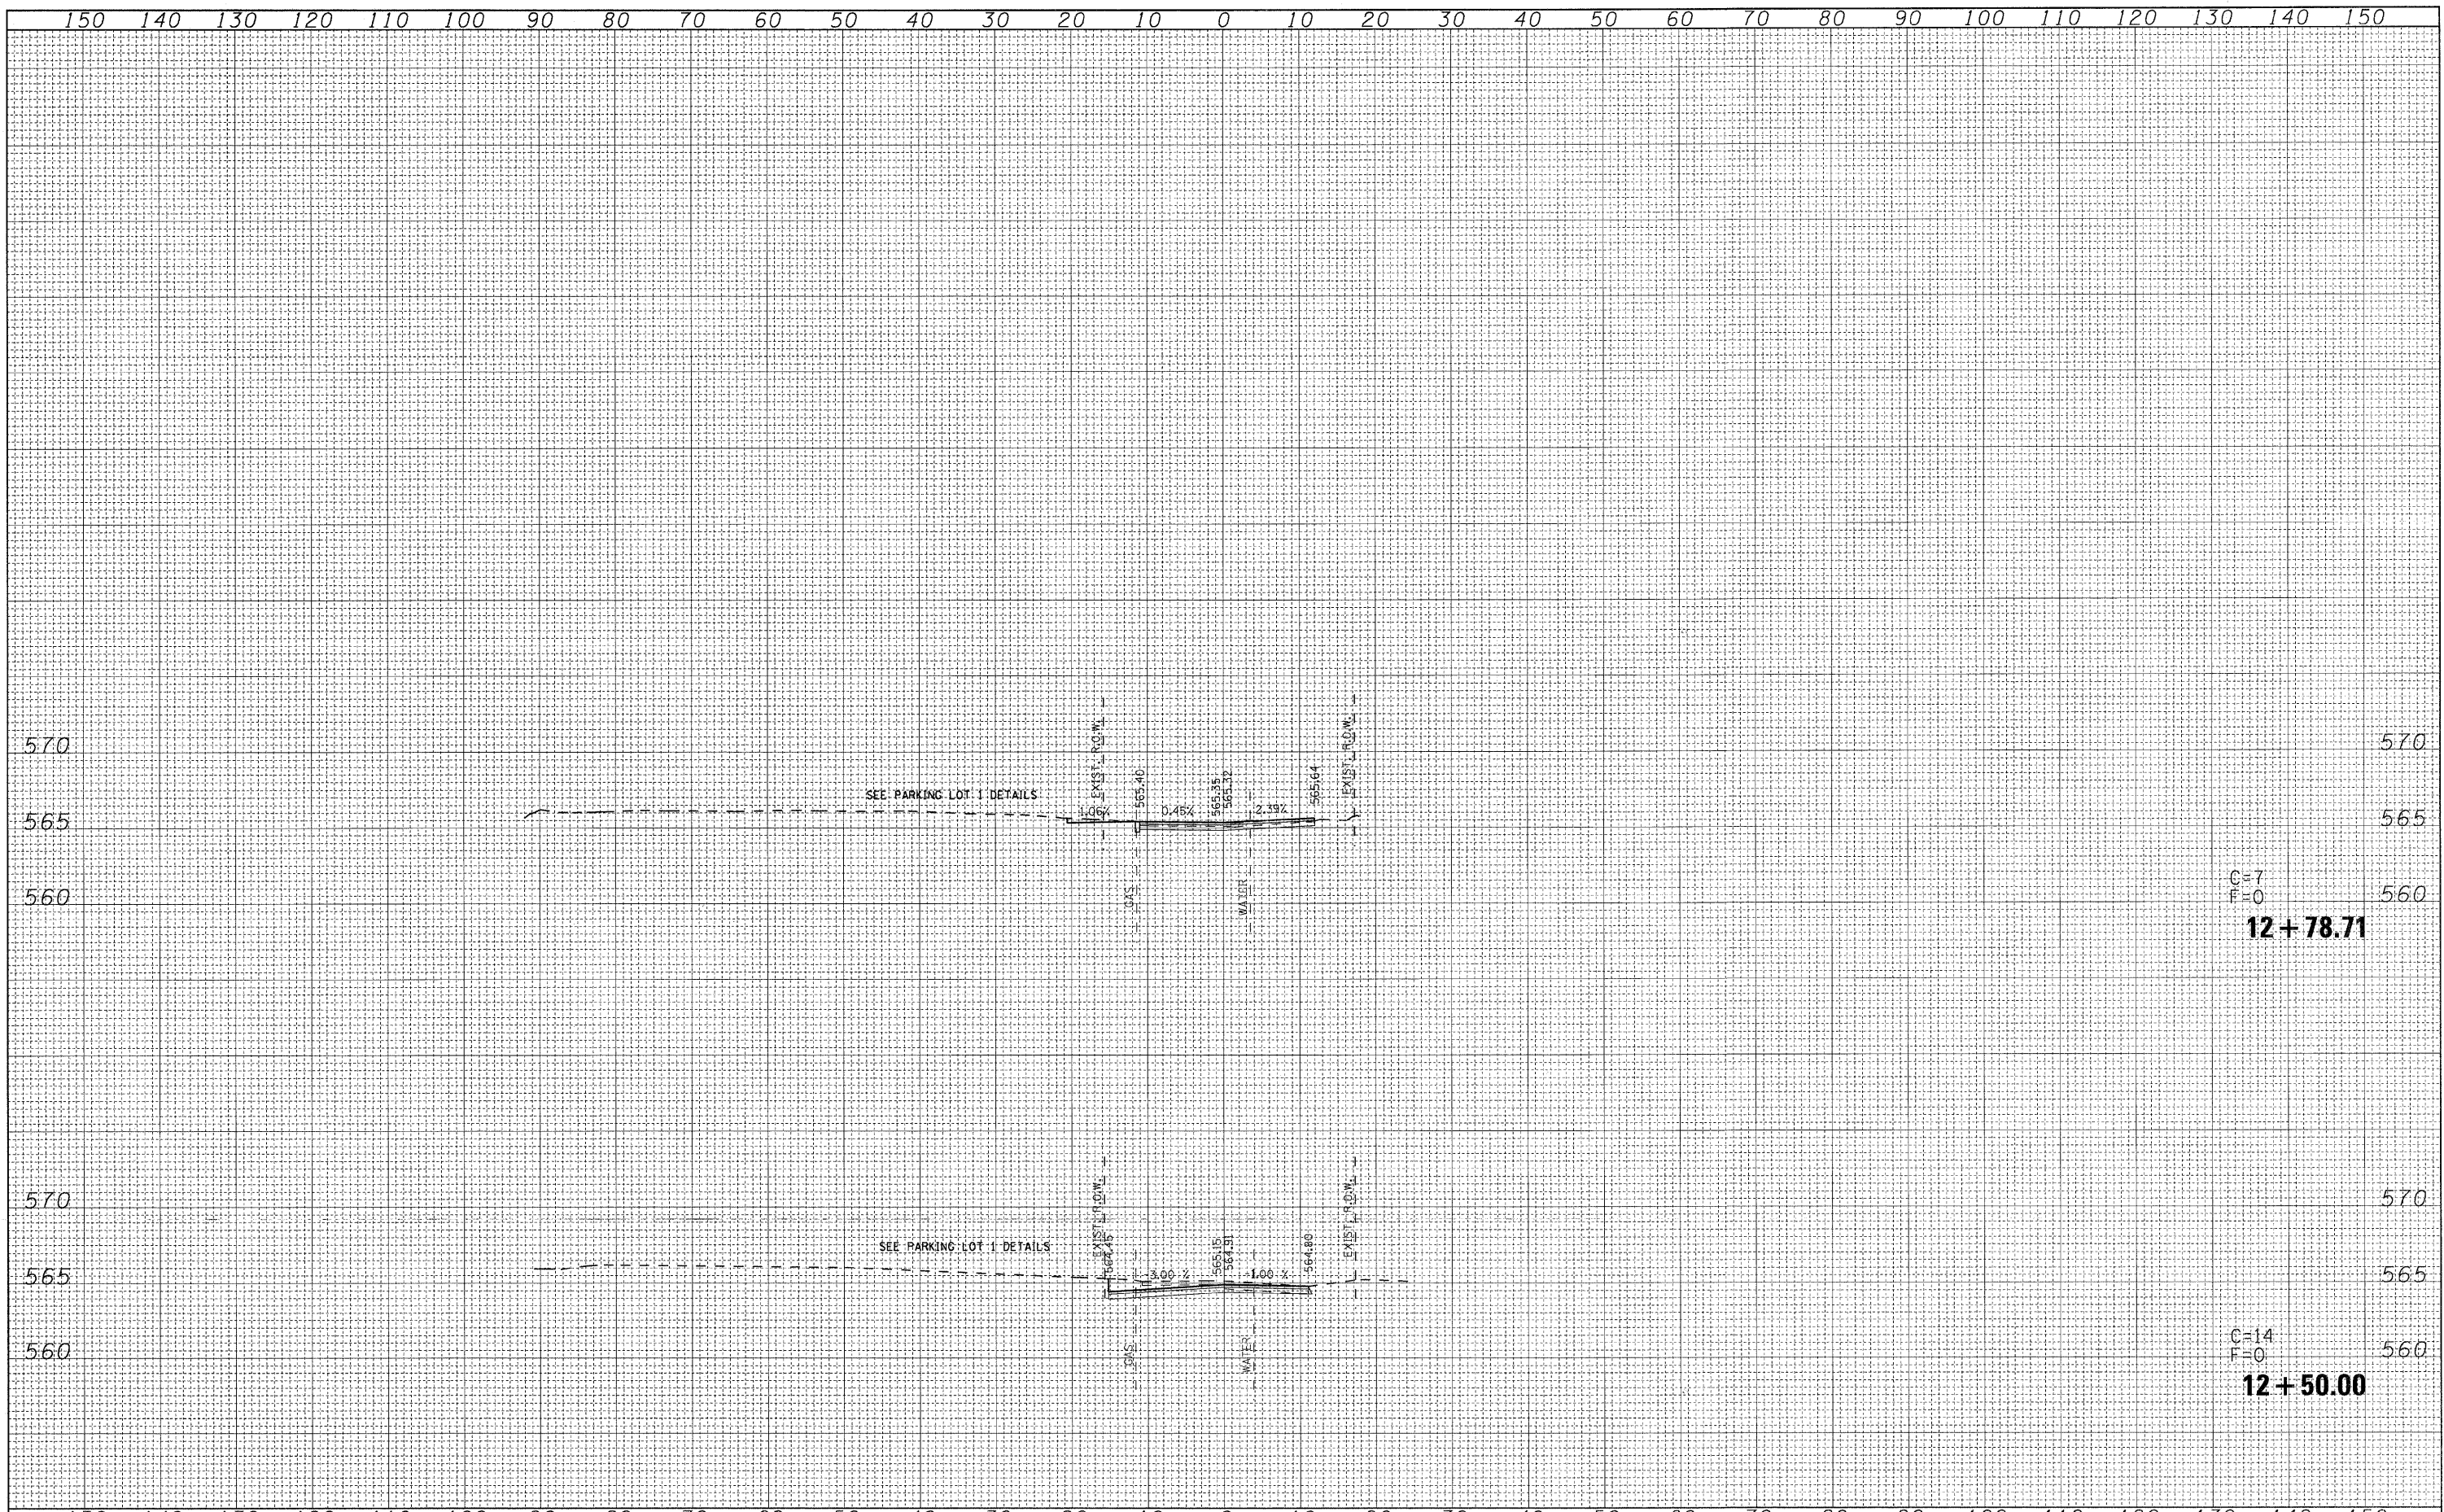

C=7
F=0
12+78.71

C=14
F=0
12+50.00

FILE NAME =	USER NAME = default	DESIGNED -	REVISED -	STATE OF ILLINOIS DEPARTMENT OF TRANSPORTATION	ALLEY @ STA 156+02 SIDE ROAD CROSS SECTIONS		F.A.P. RTE. 600	SECTION 60-130,31,128-N-1	COUNTY MADISON	TOTAL SHEETS 152	SHEET NO. 133
pi\projects\513501\oad\ddgn\0876054-sht-xso-all\15602.dgn		DRAWN -	REVISED -		SCALE:	SHEET NO. 16 OF 35 SHEETS	STA. 12+50.00 TO STA. 12+78.71	CONTRACT NO. T6D54		ILLINOIS FED. AID PROJECT	
		CHECKED -	REVISED -								
		DATE -	REVISED -								