


FINAL SURVEY NO.	SURVEYED	DATE
NOTE BOOK NO.	PLOTTED	
	TEMPLATE	
	AREAS CHECKED	

ORIGINAL SURVEY NO.	SURVEYED	DATE
	PLOTTED	
	TEMPLATE	
	AREAS CHECKED	

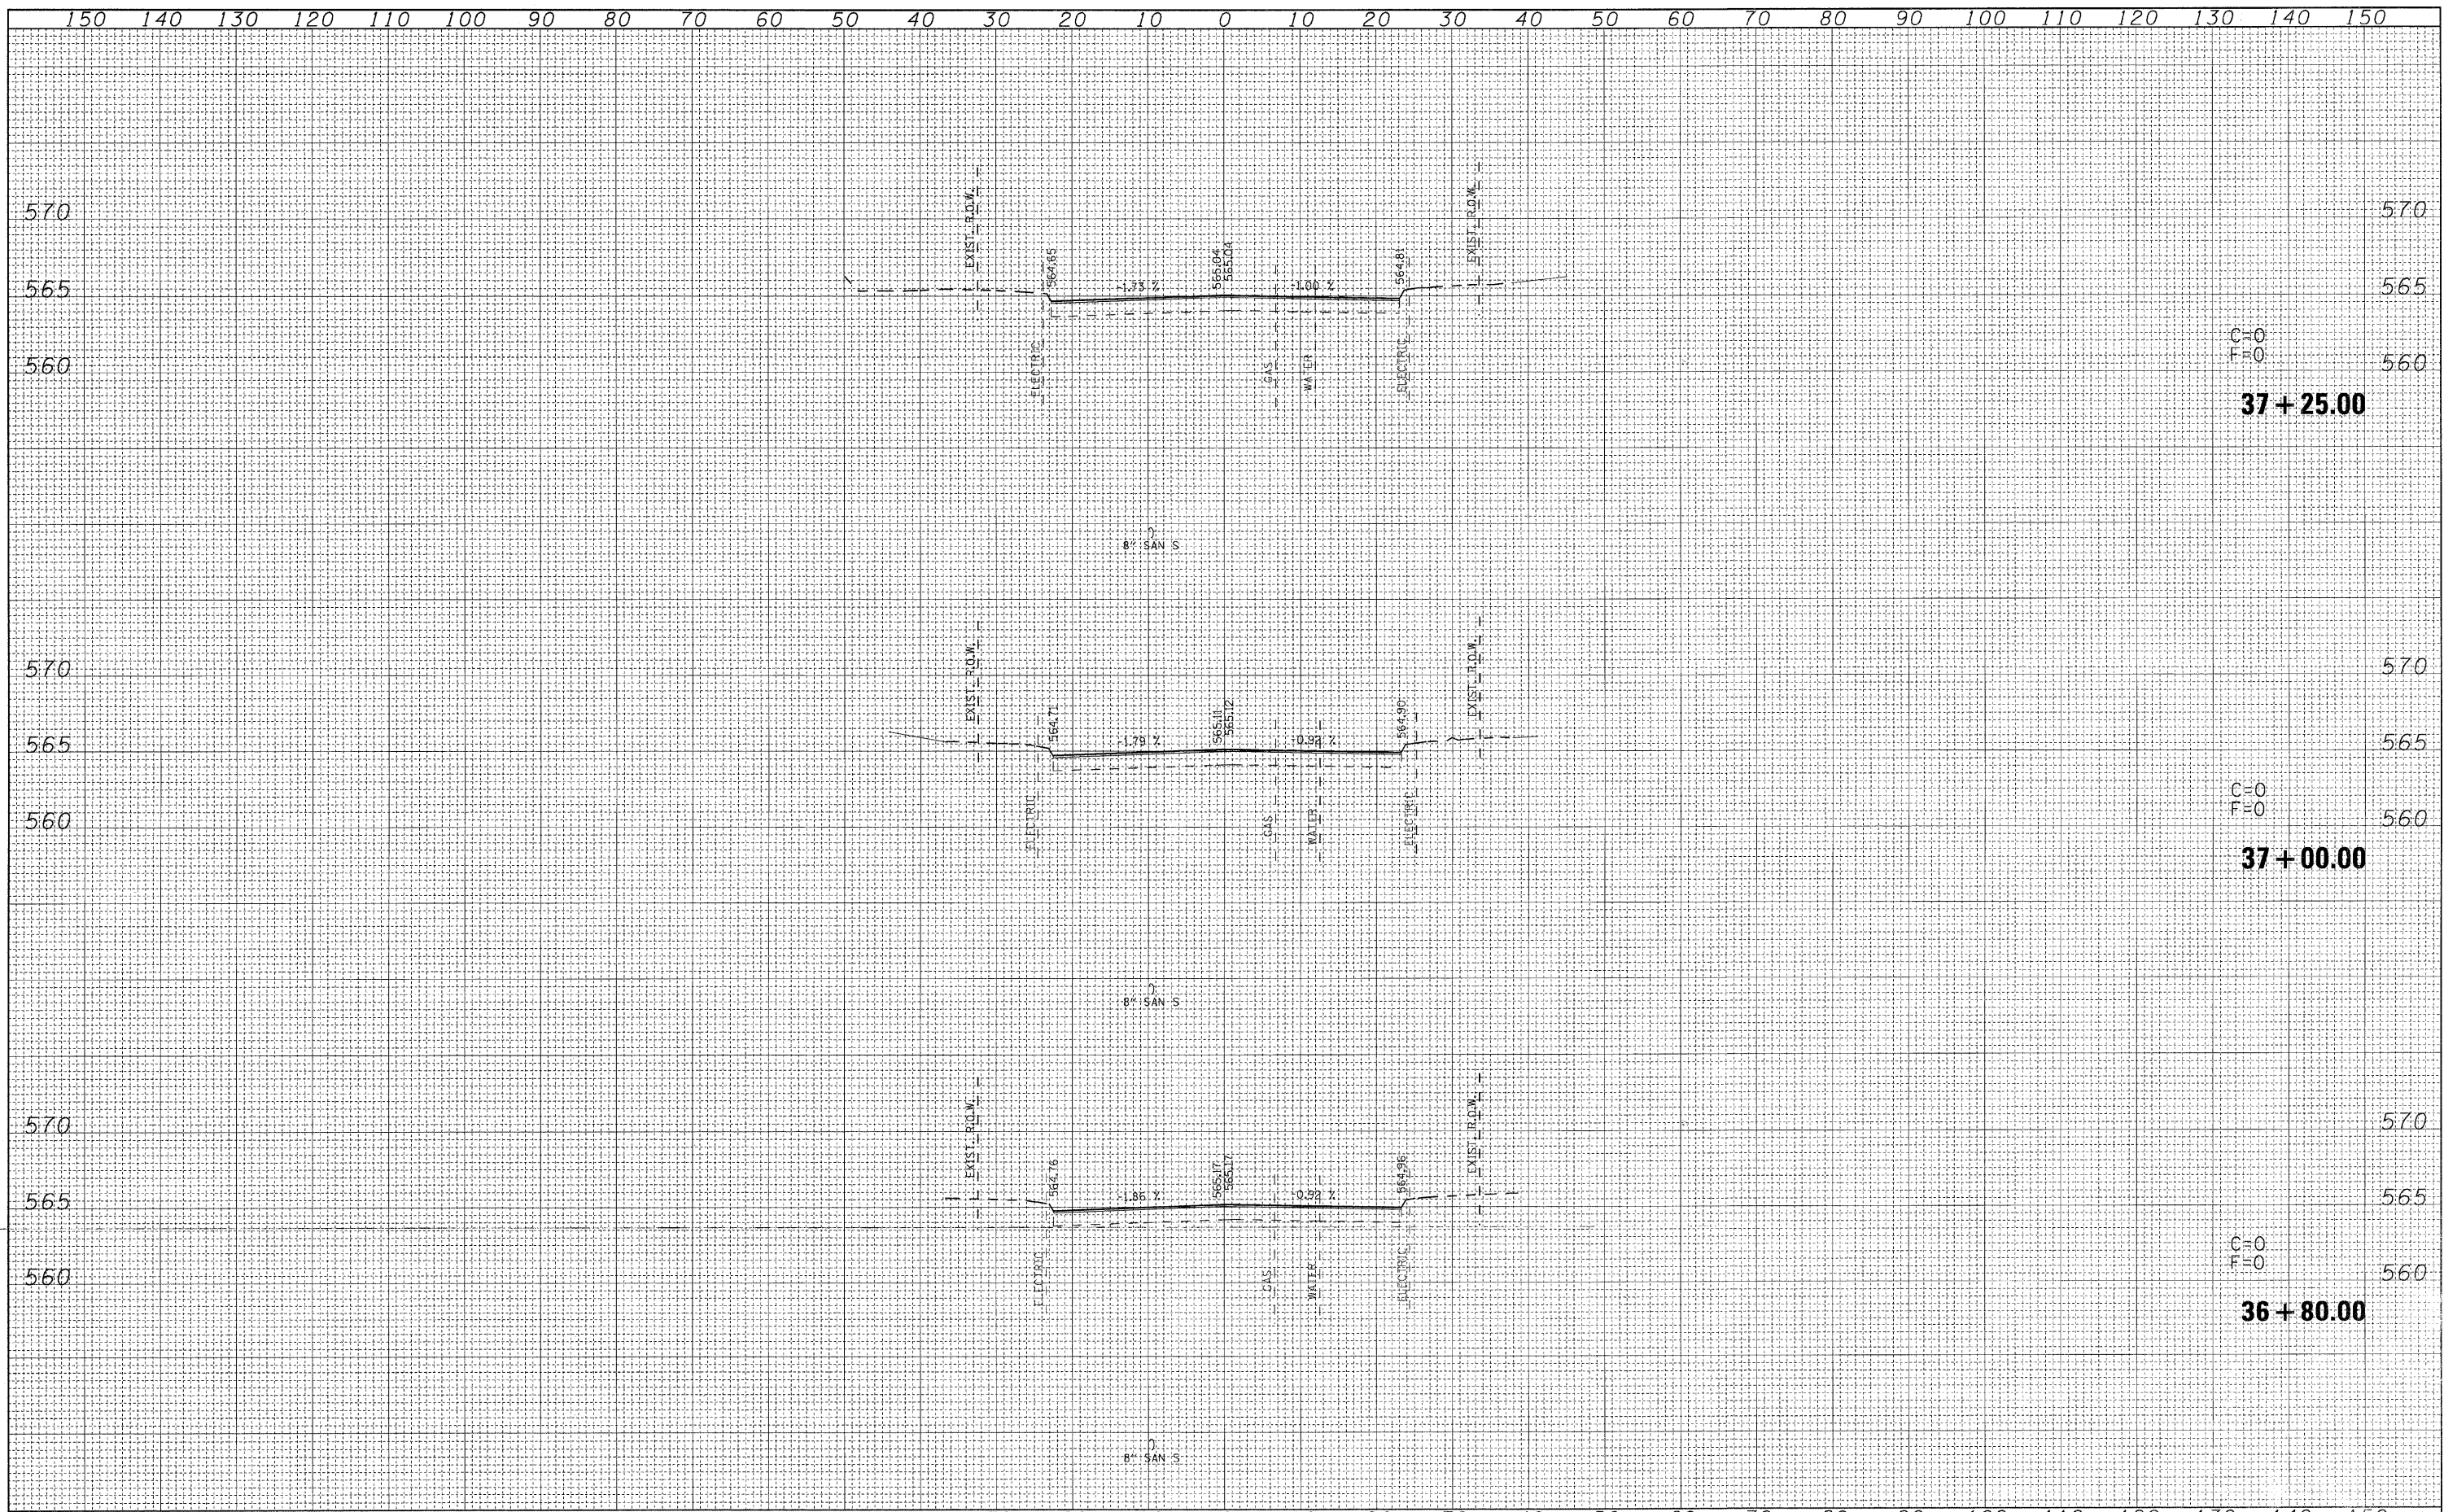

FILE NAME =	USER NAME = default	DESIGNED -	REVISED -	STATE OF ILLINOIS DEPARTMENT OF TRANSPORTATION	E MAIN ST SIDE ROAD CROSS SECTIONS				F.A.P. RTE. 600	SECTION 60-130,31,128-N-1	COUNTY MADISON	TOTAL SHEETS 152	SHEET NO. 134
PROJECT =	DATE = 6/16/2010	DRAWN -	REVISED -		SCALE:	SHEET NO. 17 OF 35 SHEETS	STA. 36+80.00	TO STA. 37+25.00	ILLINOIS FED. AID PROJECT				
		CHECKED -	REVISED -										
		DATE -	REVISED -										