


FINAL SURVEY	SURVEYED	DATE
NOTE BOOK	PLOTTED	BY
NO.	TEMPLATE	
	AREAS	
	CHECKED	

ORIGINAL SURVEY	SURVEYED	DATE
NOTE BOOK	PLOTTED	BY
NO.	TEMPLATE	
	AREAS	
	CHECKED	

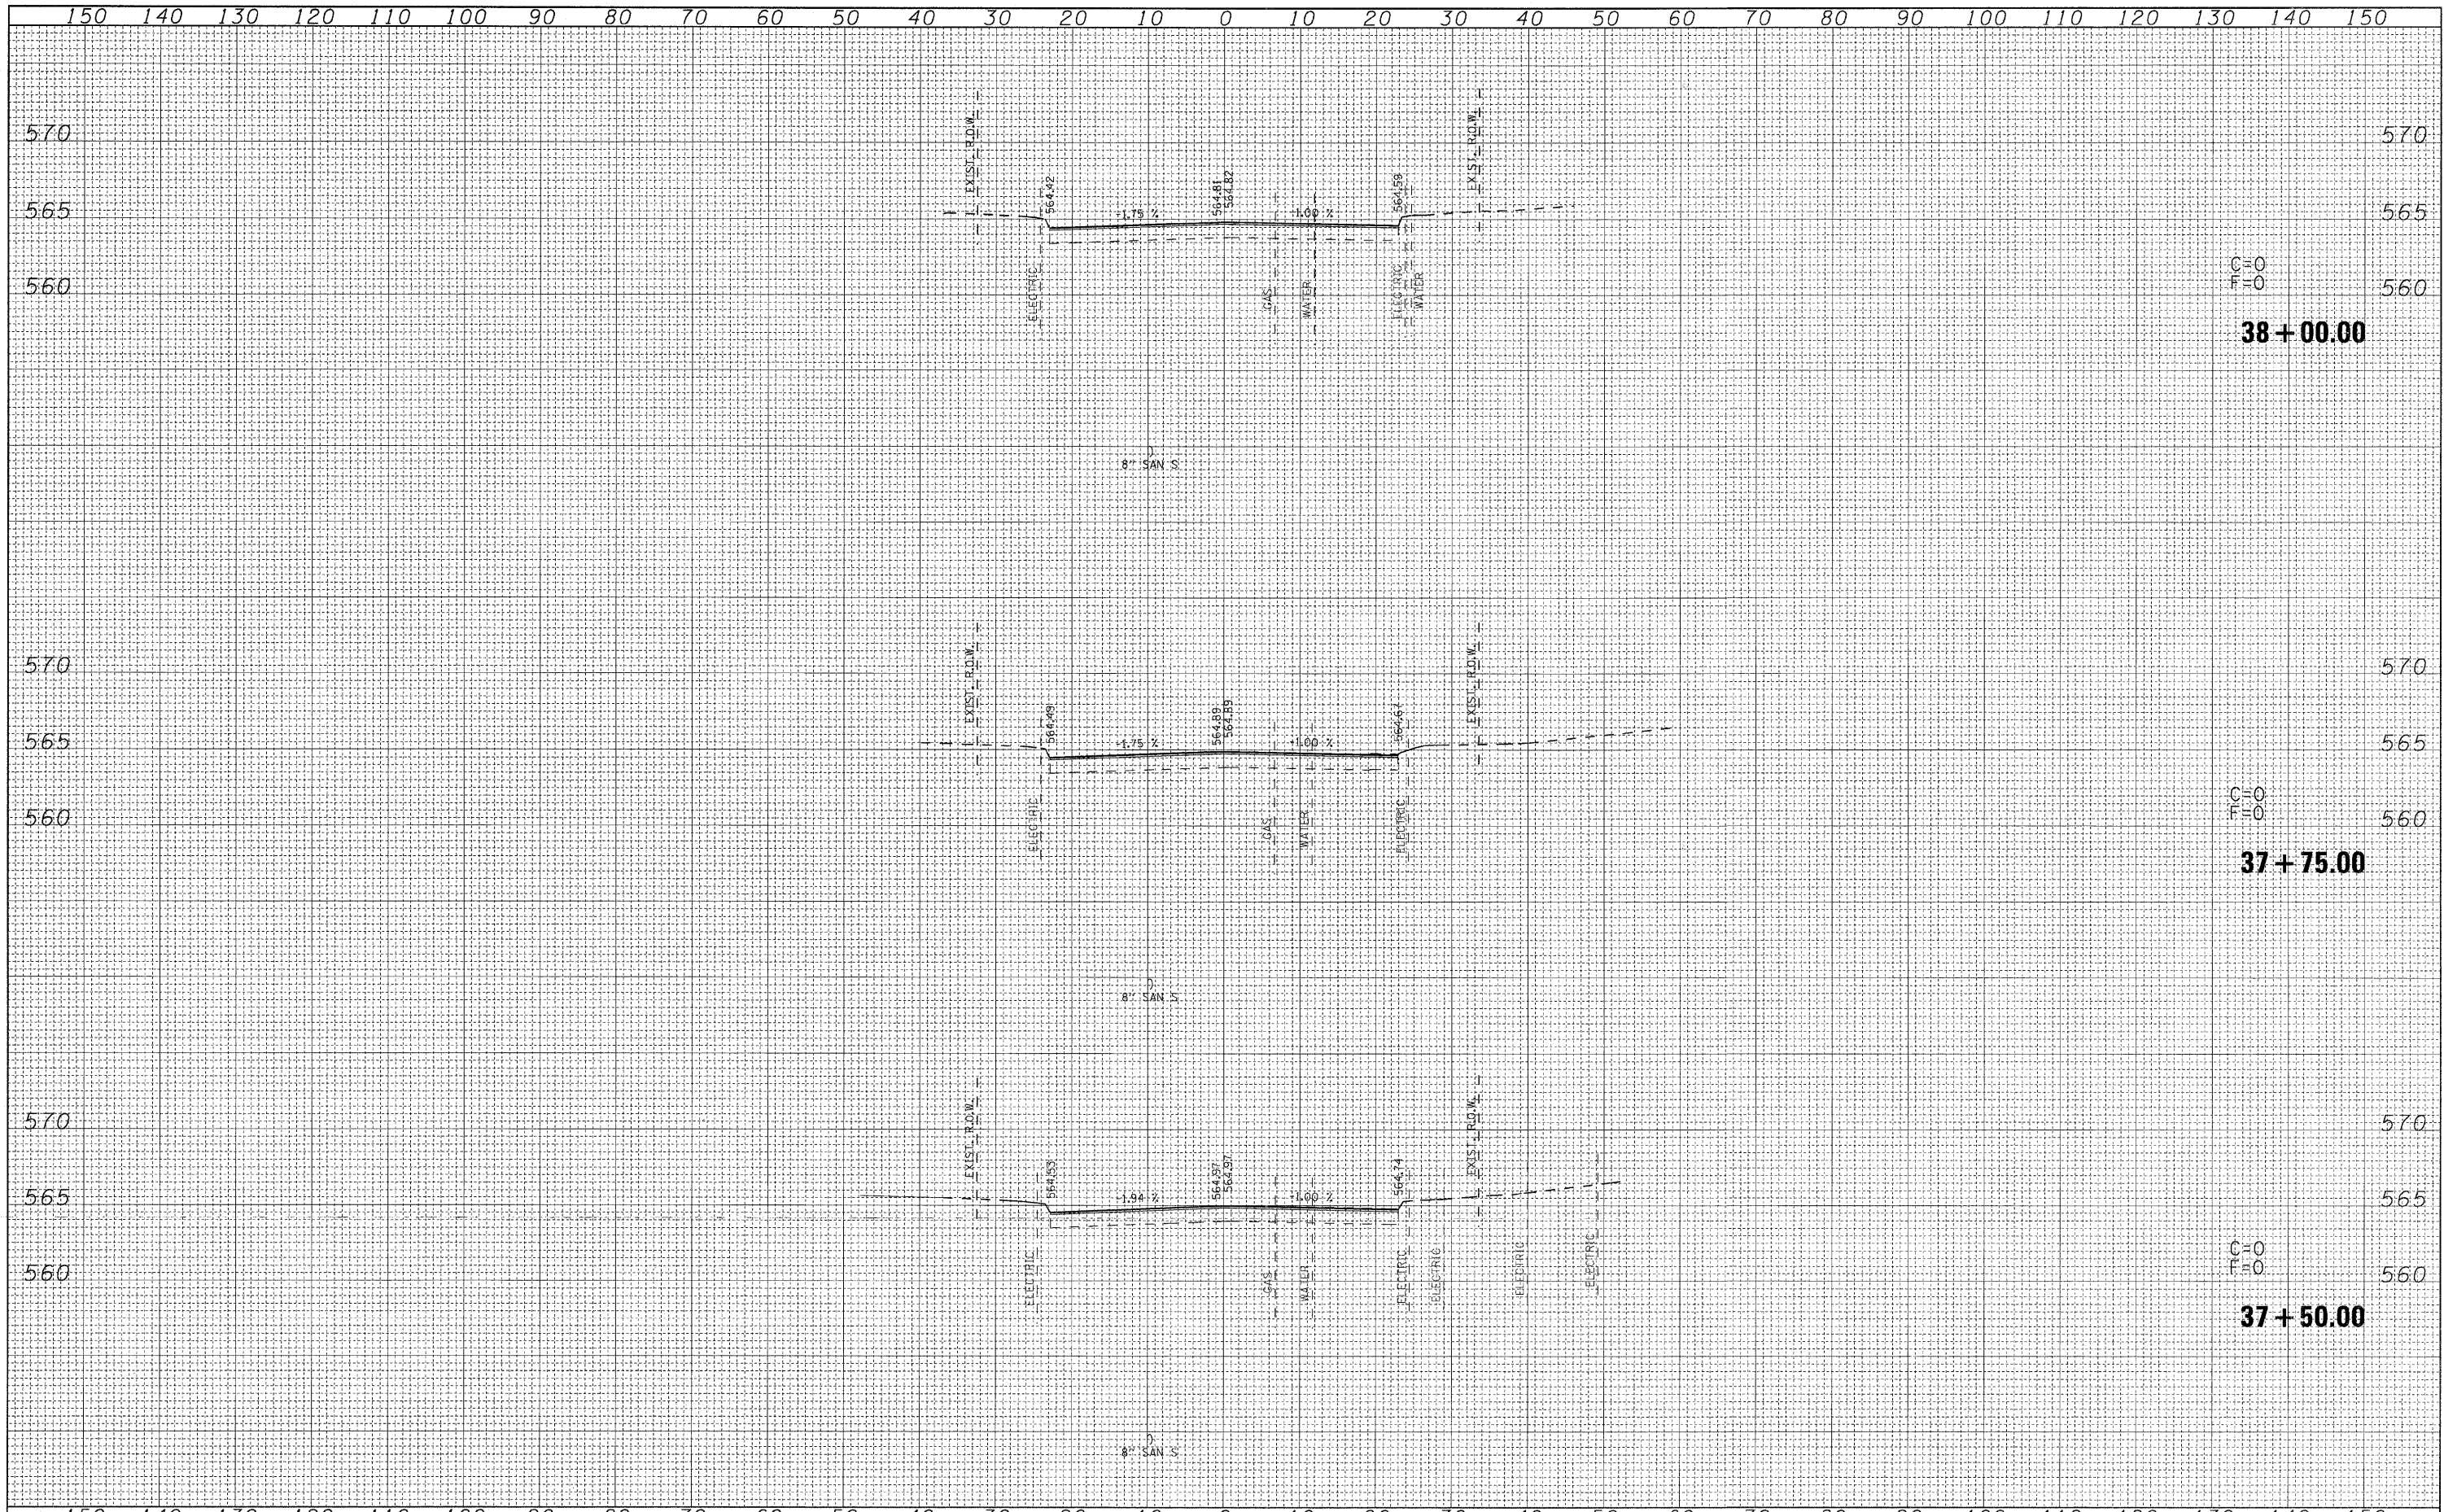

FILE NAME = p:\projects\513501\oad\ddgn\0876054-8t-xso-Ma	USER NAME = default	DESIGNED -	REVISED -	STATE OF ILLINOIS DEPARTMENT OF TRANSPORTATION	E MAIN ST SIDE ROAD CROSS SECTIONS		F.A.P. RTE. 600	SECTION 60-(30,31,128)-N-1	COUNTY MADISON	TOTAL SHEETS 152	SHEET NO. 135
PLLOT SCALE = 10,000' / IN.	CHECKED -	REVISED -	SCALE:				SHEET NO. 18 OF 35 SHEETS	STA. 37+50.00 TO STA. 38+00.00	CONTRACT NO. 76D54		
PLLOT DATE = 6/16/2010	DATE -	REVISED -	ILLINOIS FED. AID PROJECT								