


DATE	
BY	
FINAL SURVEY	SURVEYED
NOTE BOOK	PLOTTED
NO.	TEMPLATE
	AREAS CHECKED

DATE	
BY	
ORIGINAL SURVEY	SURVEYED
NOTE BOOK	PLOTTED
NO.	TEMPLATE
	AREAS CHECKED

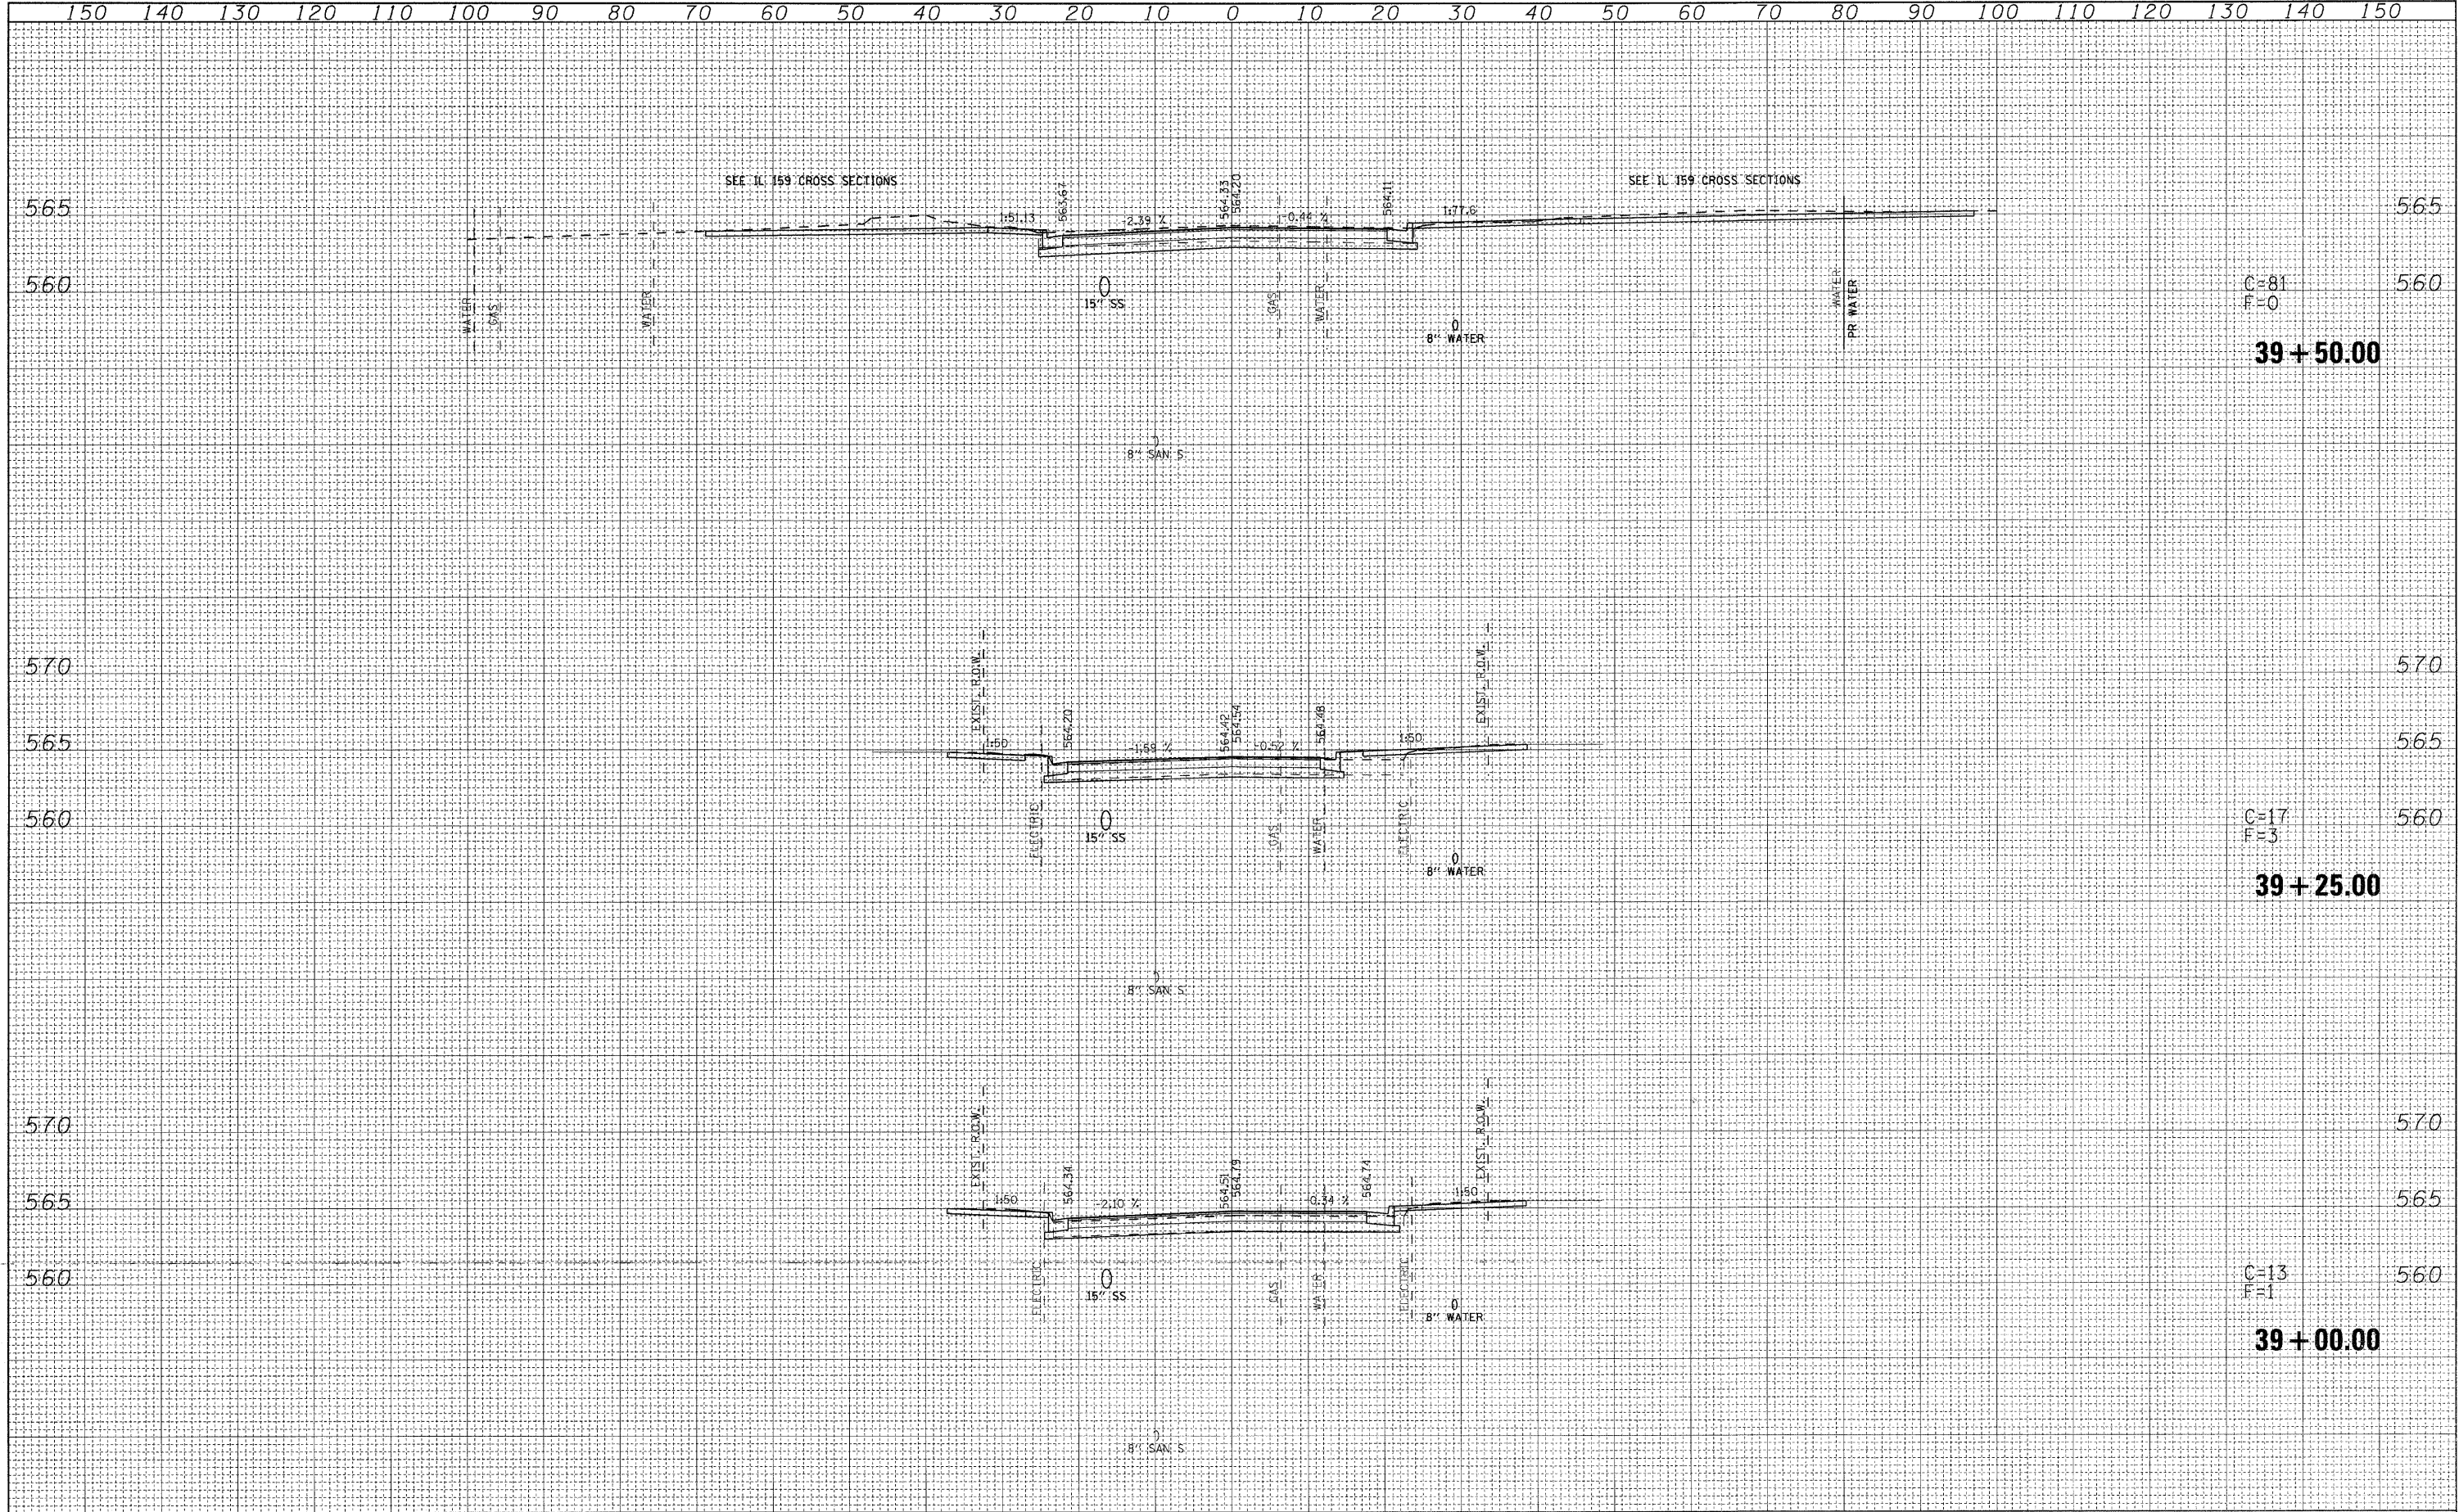

FILE NAME =	USER NAME = default	DESIGNED -	REVISED -	STATE OF ILLINOIS DEPARTMENT OF TRANSPORTATION	E MAIN ST SIDE ROAD CROSS SECTIONS		F.A.P. RTE.	SECTION	COUNTY	TOTAL SHEETS	SHEET NO.
pi\projects\51350\1\cadd\ dgn\0876054-sht-xsc-Me	ndgn	DRAWN -	REVISED -		600	60-(30,31,128)-N-1	MADISON	152	137		
		CHECKED -	REVISED -		SCALE:	SHEET NO. 20 OF 35 SHEETS	TO STA. 39+00.00	CONTRACT NO. 76054			
		DATE -	REVISED -		ILLINOIS FED. AID PROJECT						