


FINAL SURVEY	SURVEYED	DATE
NOTE BOOK NO.	PLOTTED	BY
	REPLATE	
	AREAS CHECKED	

ORIGINAL SURVEY	SURVEYED	DATE
NOTE BOOK NO.	PLOTTED	BY
	REPLATE	
	AREAS CHECKED	

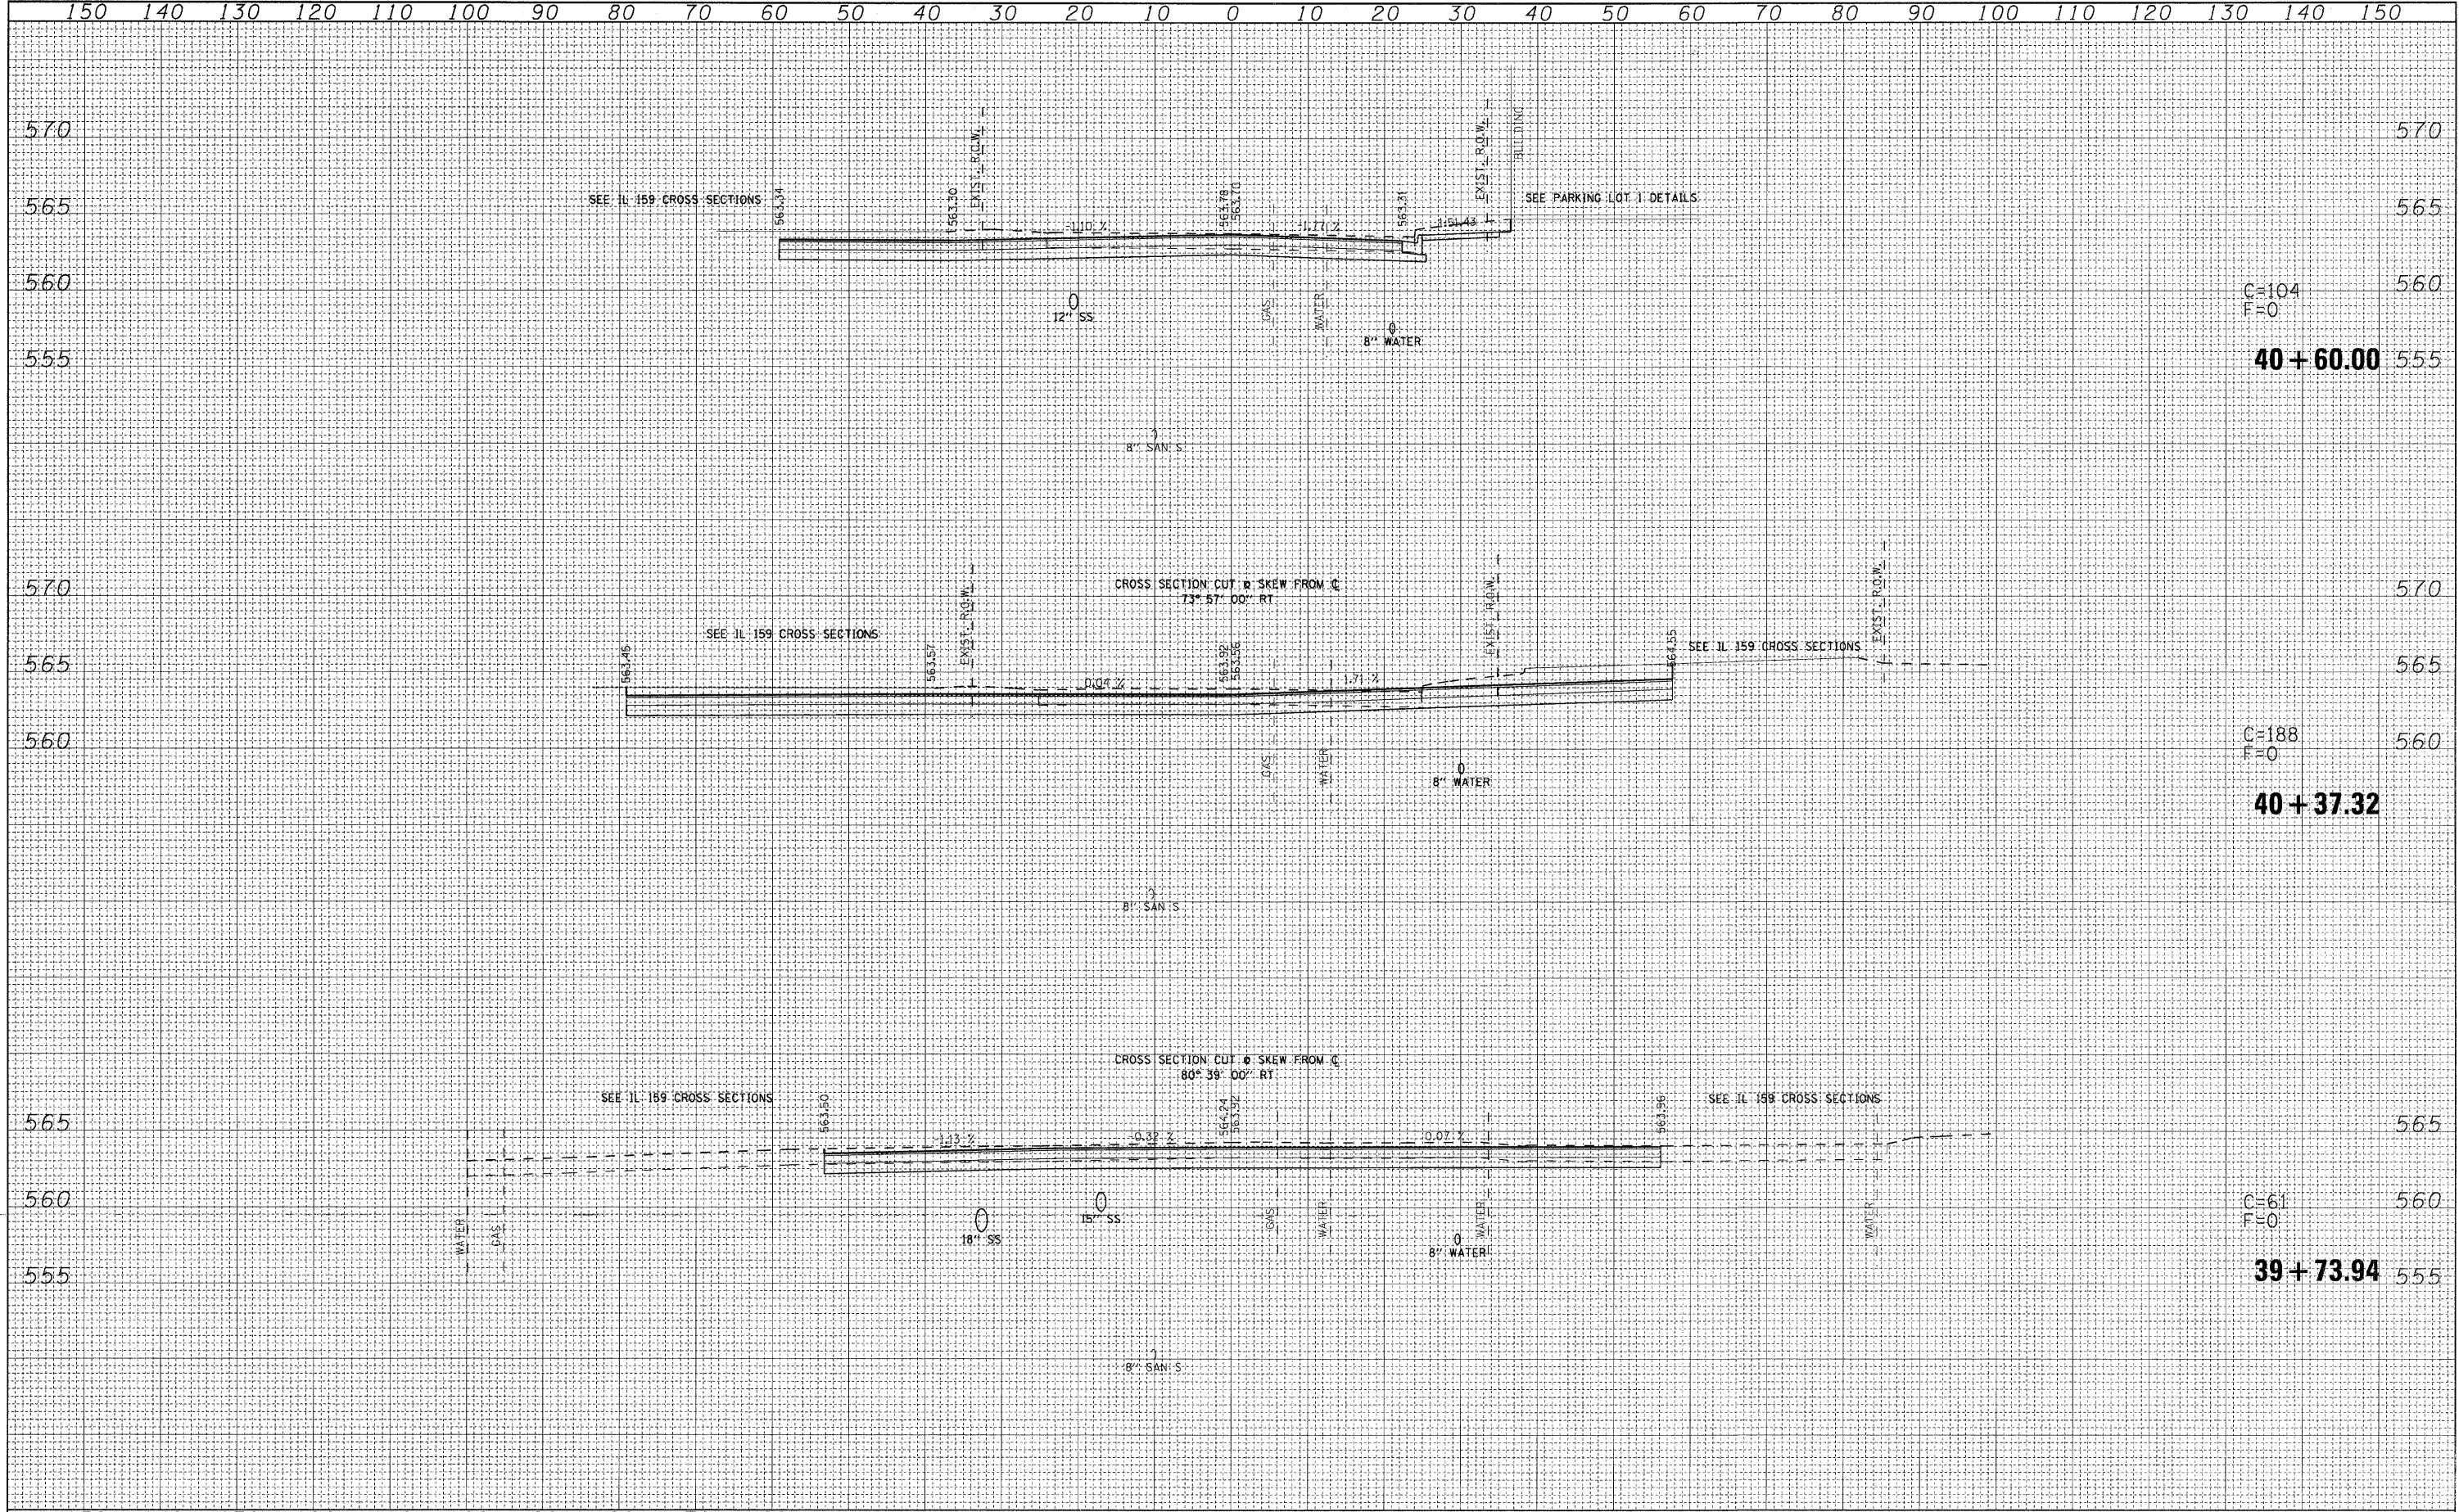

FILE NAME = p:\projects\513501\cadd\ dgn\0976054-sht-xsc-Ma

USER NAME = default
 DESIGNED -
 DRAWN -
 CHECKED -
 DATE -

DESIGNED -
 DRAWN -
 CHECKED -
 DATE -

REVISED -
 REVISED -
 REVISED -
 REVISED -

**STATE OF ILLINOIS
 DEPARTMENT OF TRANSPORTATION**

**E MAIN ST
 SIDE ROAD CROSS SECTIONS**

SCALE: SHEET NO. 21 OF 35 SHEETS STA. 39+73.94 TO STA. 40+60.00

F.A.P. RTE. 600	SECTION 60-(30,31,128)-N-1	COUNTY MADISON	TOTAL SHEETS 152	SHEET NO. 138
CONTRACT NO. 76054			ILLINOIS FED. AID PROJECT	