


DATE	
BY	
FINAL SURVEY	SURVEYED
NOTE BOOK NO.	PILOTED
	TEMPLATE
	AREAS CHECKED

DATE	
BY	
ORIGINAL SURVEY	SURVEYED
NOTE BOOK NO.	PILOTED
	TEMPLATE
	AREAS CHECKED

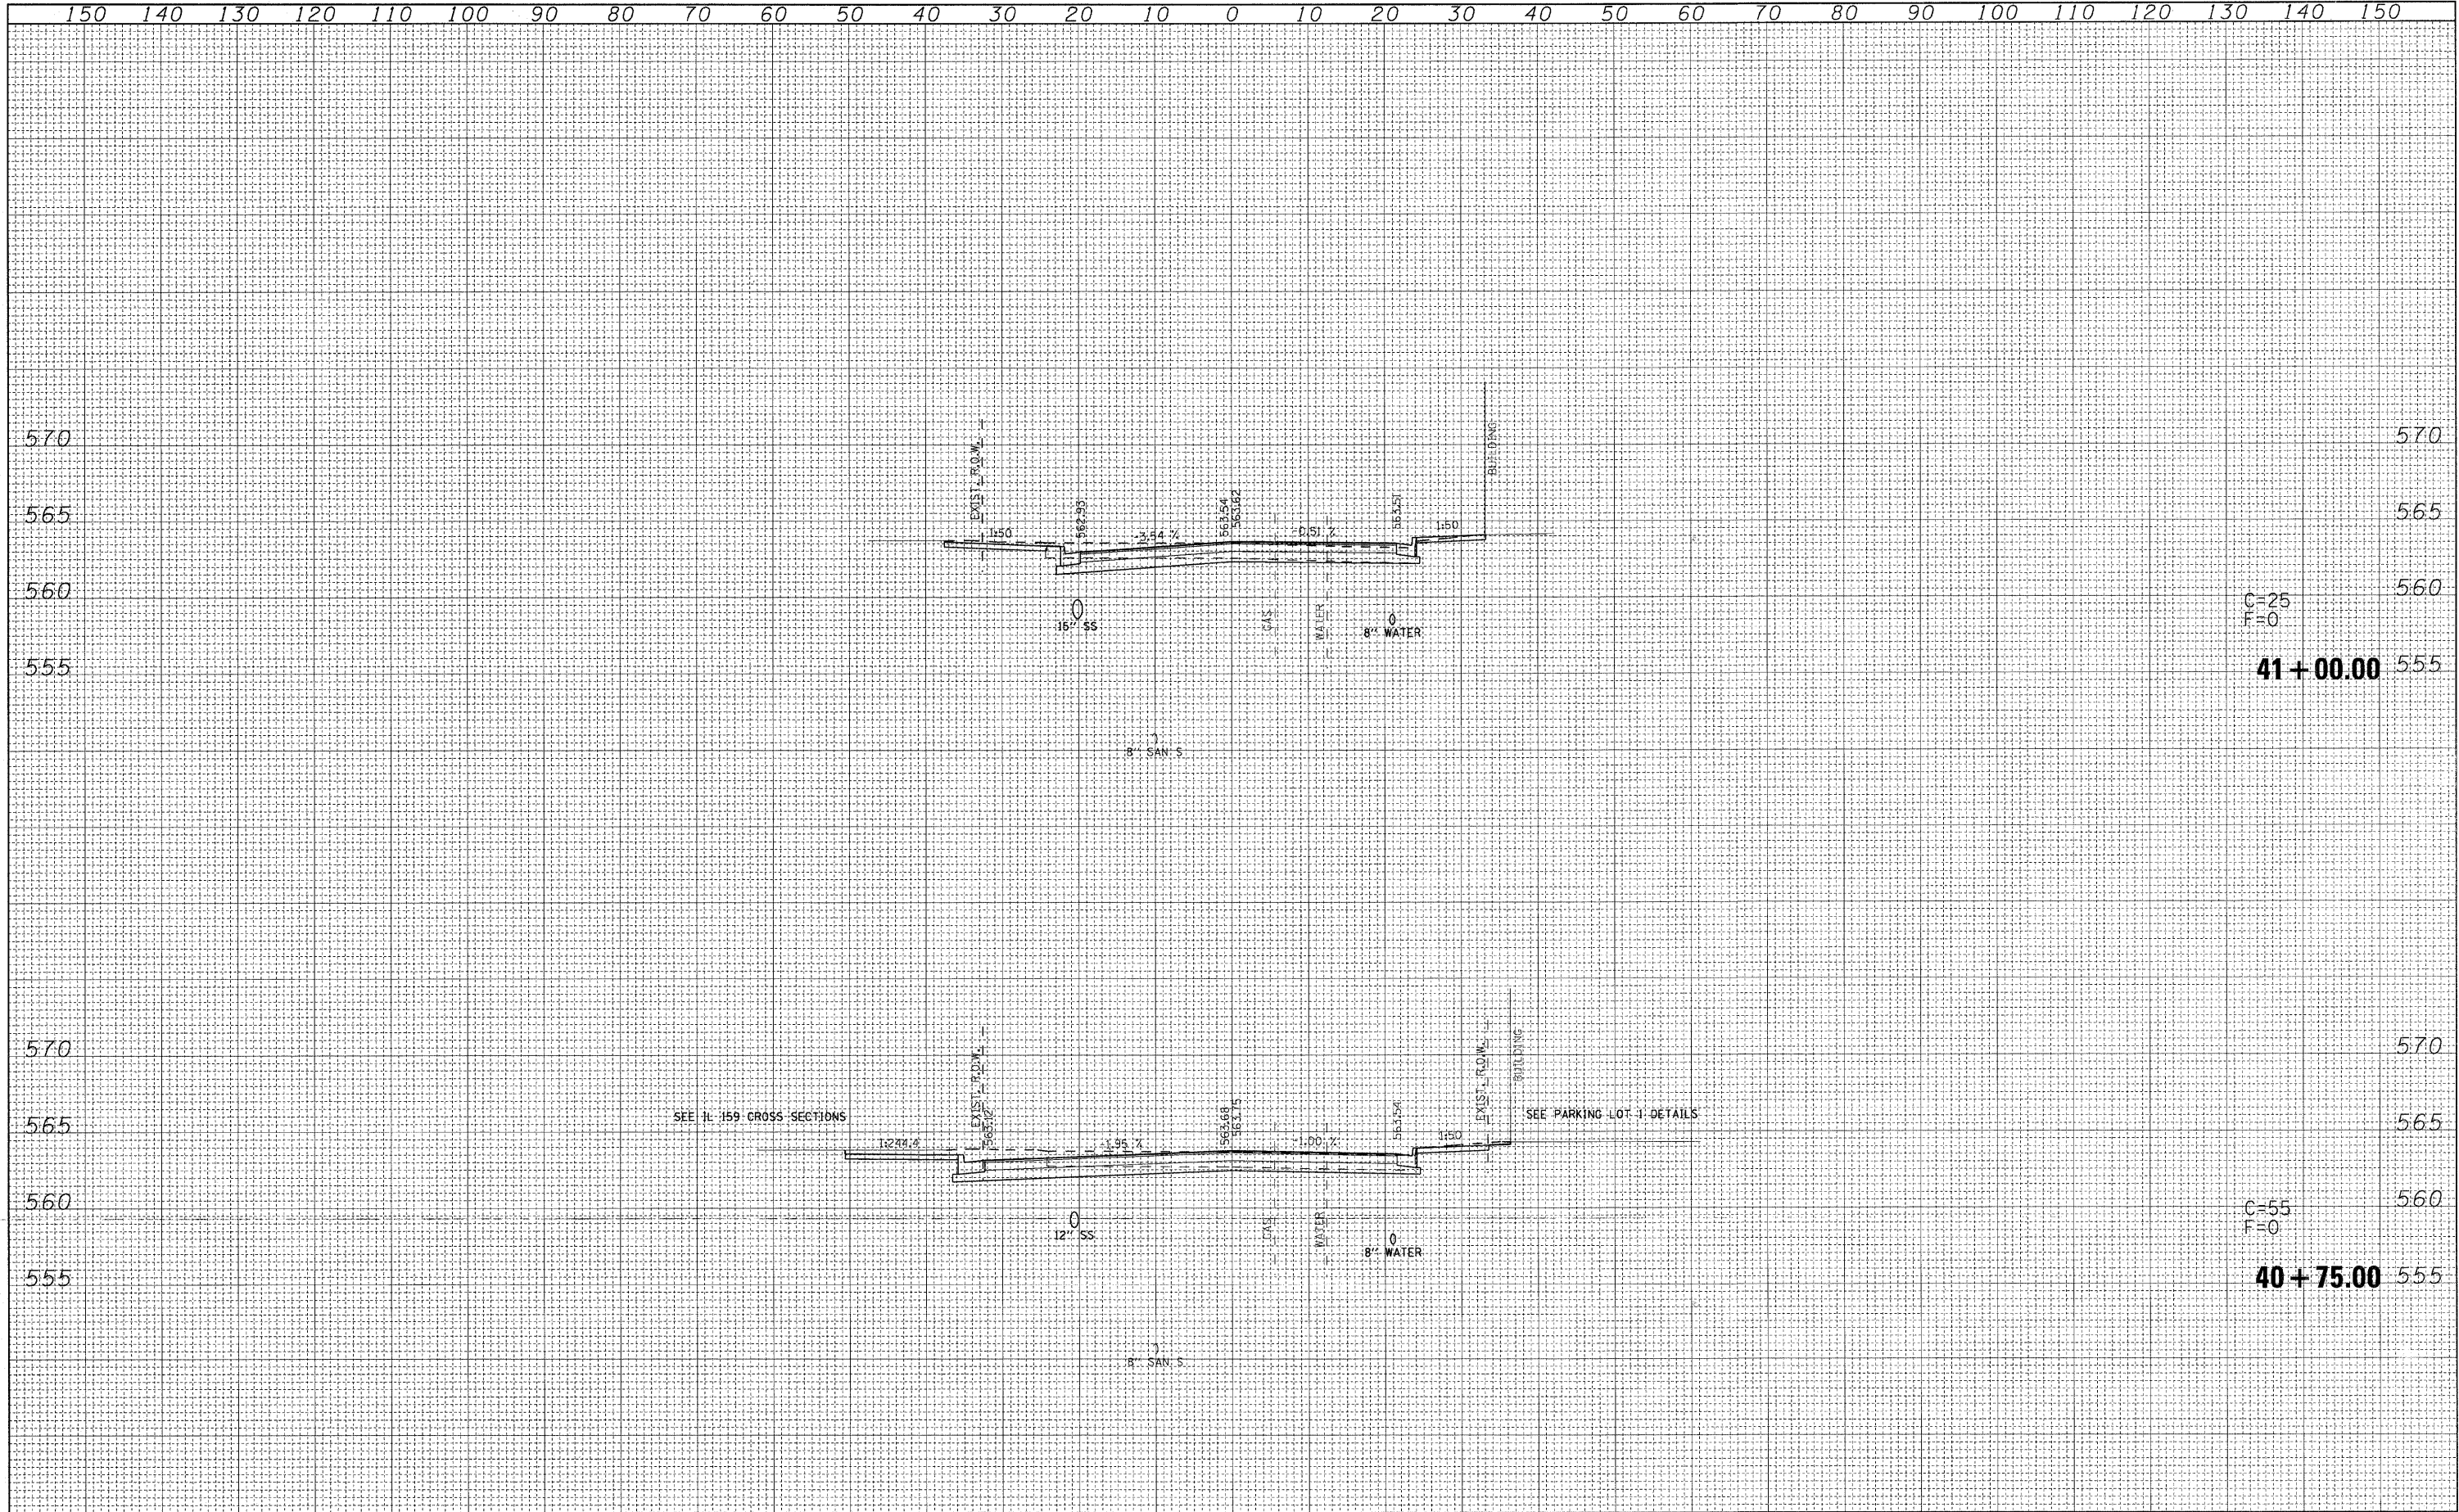

FILE NAME =
 pi:\projects\513501\add\dgn\1876054-sht-xso-Ma

USER NAME = default
 PLOT SCALE = 10.0000 ' / IN.
 PLOT DATE = 6/16/2010

DESIGNED -
 DRAWN -
 CHECKED -
 DATE -

REVISED -
 REVISED -
 REVISED -
 REVISED -

**STATE OF ILLINOIS
 DEPARTMENT OF TRANSPORTATION**

**E MAIN ST
 SIDE ROAD CROSS SECTIONS**

SCALE: SHEET NO. 22 OF 35 SHEETS STA. 40+75.00 TO STA. 41+00.00

F.A.P. RTE.	SECTION	COUNTY	TOTAL SHEETS	SHEET NO.
600	60-(30,31,128)-N-1	MADISON	152	139
CONTRACT NO. 76D54			ILLINOIS FED. AID PROJECT	