


DATE	
BY	
FINAL SURVEY	SURVEYED
NOTE BOOK NO.	PLOTTED
	TEMPLATE
	AREAS CHECKED

DATE	
BY	
ORIGINAL SURVEY	SURVEYED
NOTE BOOK NO.	PLOTTED
	TEMPLATE
	AREAS CHECKED

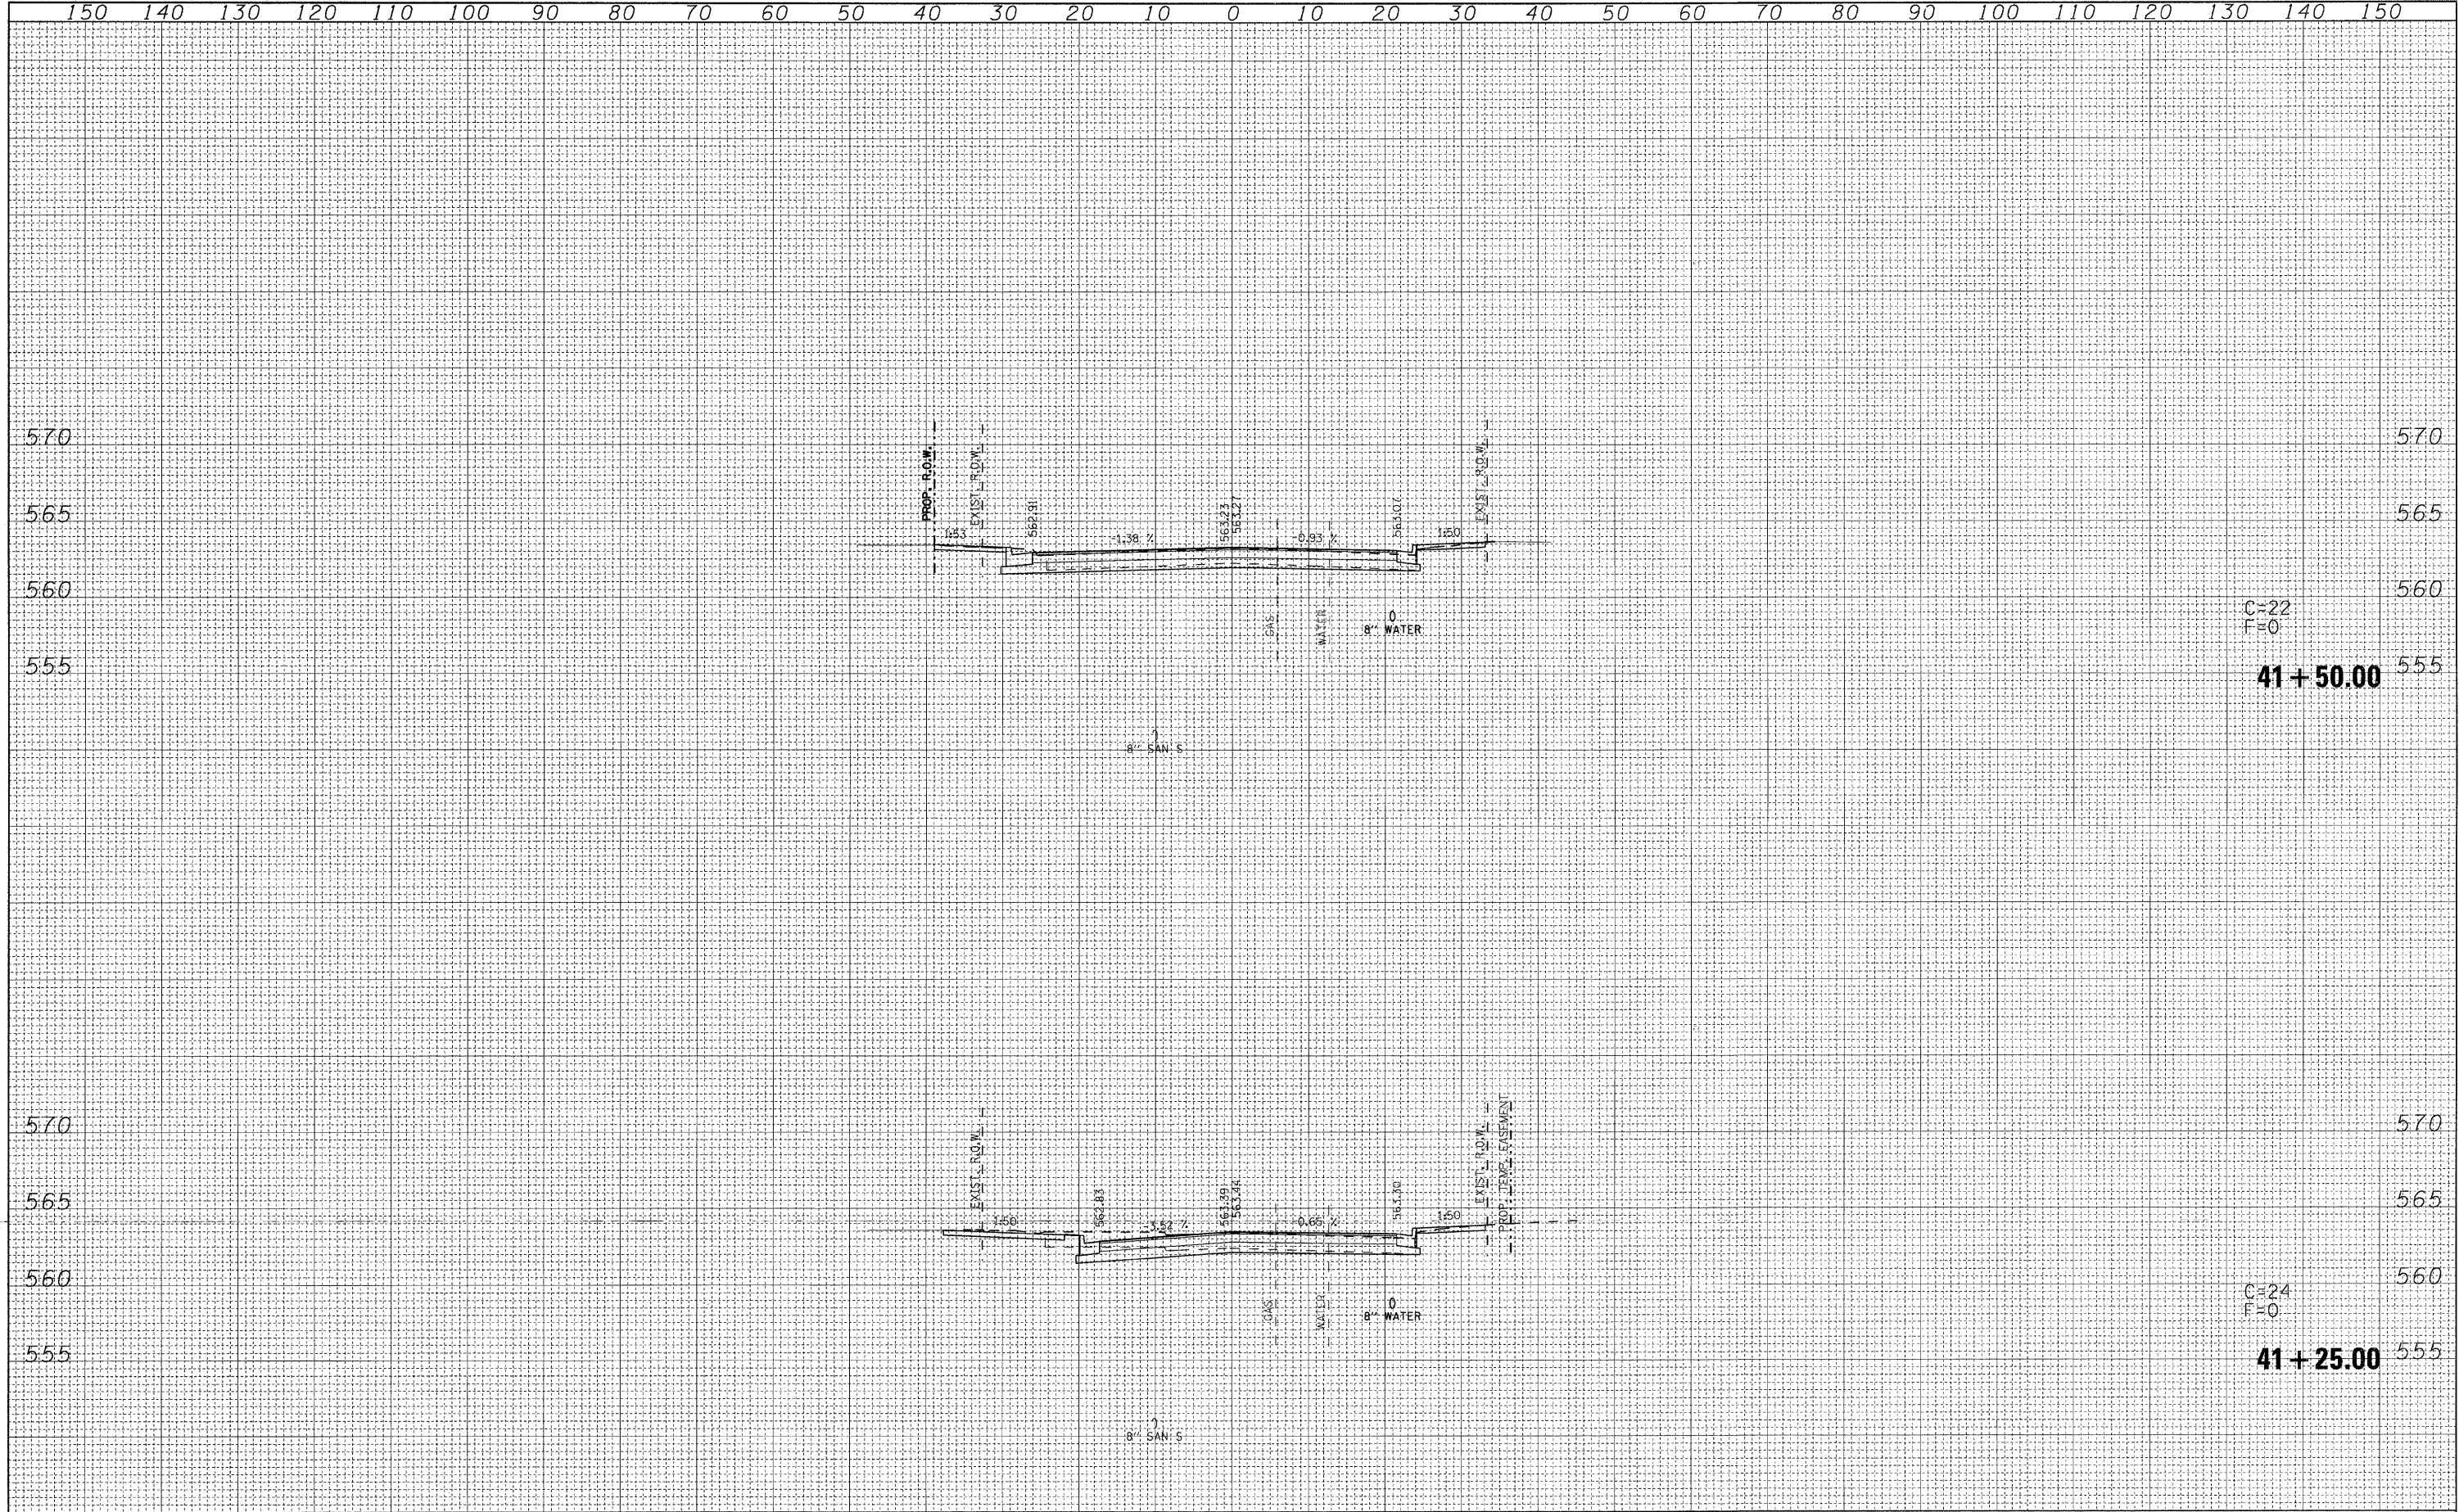

FILE NAME =	USER NAME = default	DESIGNED -	REVISED -	<b>STATE OF ILLINOIS DEPARTMENT OF TRANSPORTATION</b>	<b>E MAIN ST SIDE ROAD CROSS SECTIONS</b>			F.A.P. RTE. 600	SECTION 60-(30,31,128)-N-1	COUNTY MADISON	TOTAL SHEETS 152	SHEET NO. 140
d:\projects\01350\load\dgn\0876054-sht-xso-Ma	n.dgn	DRAWN -	REVISED -		SCALE:	SHEET NO. 23 OF 35 SHEETS	STA. 41+25.00	TO STA. 41+50.00	CONTRACT NO. 76D54			
		CHECKED -	REVISED -		ILLINOIS FED. AID PROJECT							
		DATE -	REVISED -									