


FINAL SURVEY NO.	
SURVEYED	
PLOTTED	
TEMPLATE	
AREAS CHECKED	
BY	
DATE	

ORIGINAL SURVEY NO.	
SURVEYED	
PLOTTED	
TEMPLATE	
AREAS CHECKED	
BY	
DATE	

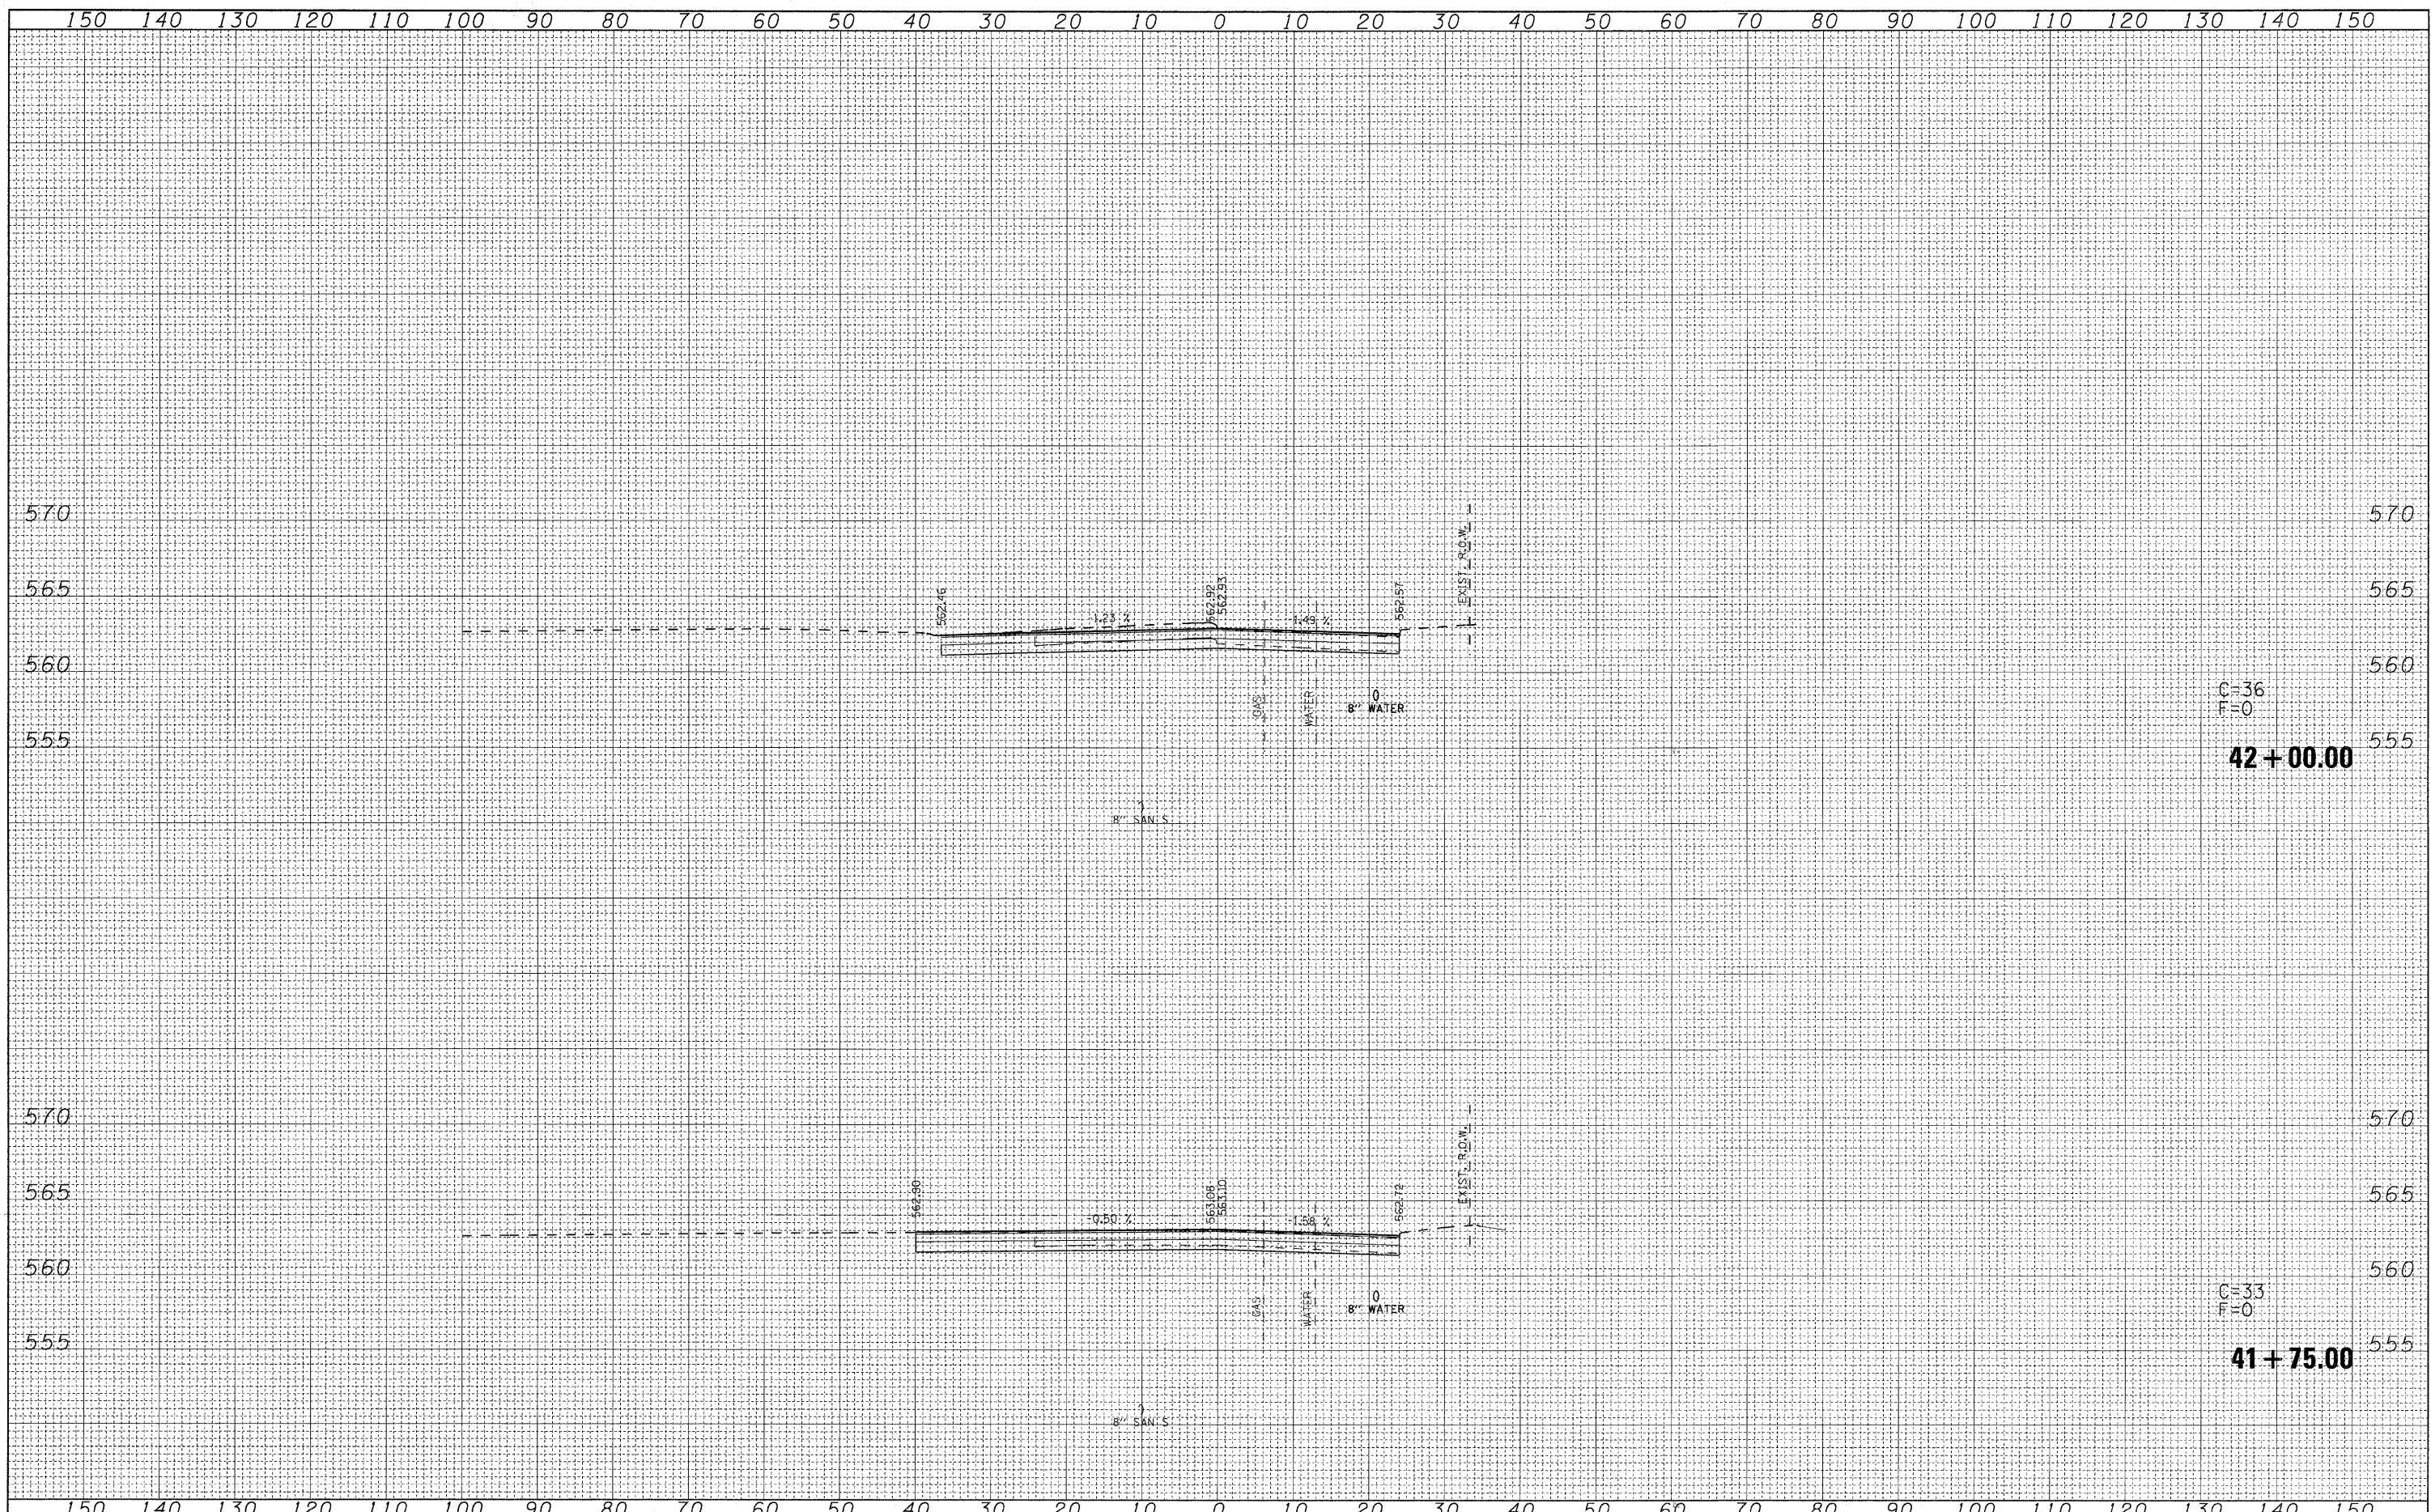

FILE NAME =  
 pi:\projects\513501\cadd\dgn\0876054-sht-xso-Ma

USER NAME = default  
 DRAWN -  
 CHECKED -  
 DATE -

DESIGNED -  
 DRAWN -  
 CHECKED -  
 DATE -

REVISED -  
 REVISED -  
 REVISED -  
 REVISED -

**STATE OF ILLINOIS  
 DEPARTMENT OF TRANSPORTATION**

**E MAIN ST  
 SIDE ROAD CROSS SECTIONS**

SCALE: SHEET NO. 24 OF 35 SHEETS STA. 41+75.00 TO STA. 42+00.00

F.A.P. RTE. 600	SECTION 60-(30,31,128)-N-1	COUNTY MADISON	TOTAL SHEETS 152	SHEET NO. 141
CONTRACT NO. 76054				ILLINOIS FED. AID PROJECT