


150 140 130 120 110 100 90 80 70 60 50 40 30 20 10 0 10 20 30 40 50 60 70 80 90 100 110 120 130 140 150

FINAL SURVEY	SURVEYED	DATE
NOTE BOOK NO.	PLOTTED	
	REPLATE	
	AREAS CHECKED	

ORIGINAL SURVEY	SURVEYED	DATE
NOTE BOOK NO.	PLOTTED	
	REPLATE	
	AREAS CHECKED	

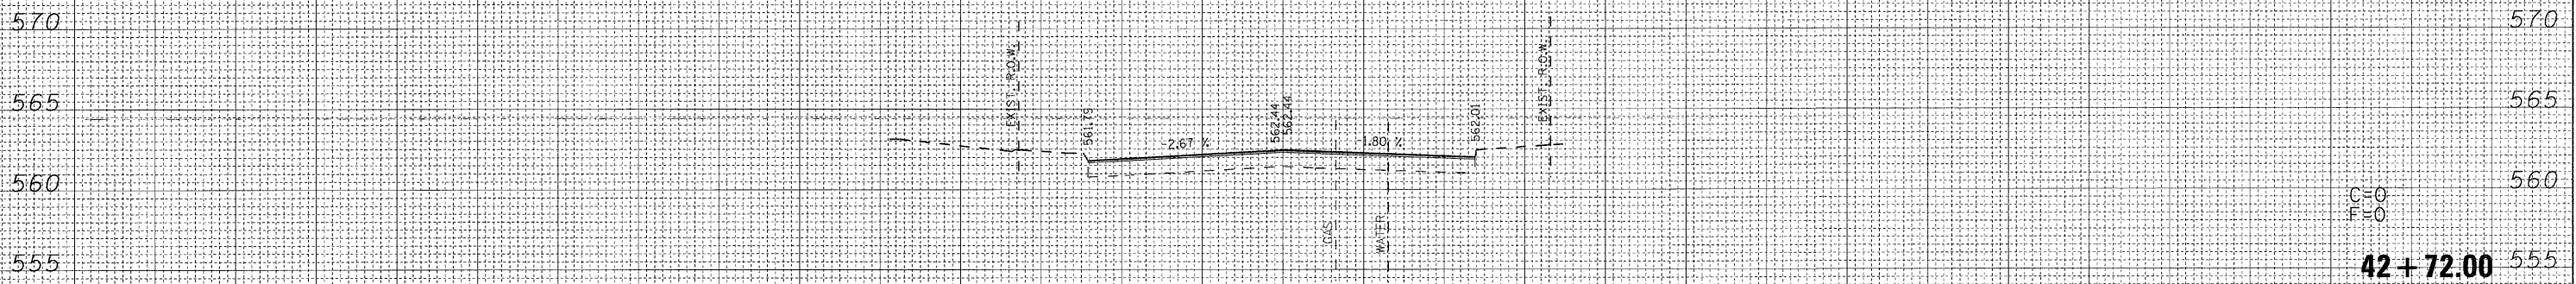

FILE NAME =	USER NAME = default	DESIGNED -	REVISED -	STATE OF ILLINOIS DEPARTMENT OF TRANSPORTATION	E MAIN ST SIDE ROAD CROSS SECTIONS			F.A.P. RTE. 600	SECTION 60-(30,31,128)-N-1	COUNTY MADISON	TOTAL SHEETS 152	SHEET NO. 143
pi\projects\51350\1\oadd\dn\0876054-sht-xso-Ma	ndgn	DRAWN -	REVISED -		SCALE:	SHEET NO. 26 OF 35 SHEETS	STA. 42+72.00	TO STA. 42+72.00	CONTRACT NO. 76054			
		CHECKED -	REVISED -		ILLINOIS FED. AID PROJECT							
		DATE -	REVISED -									