


DATE	
BY	
FINAL SURVEY	SURVEYED
NOTE BOOK	PLOTTED
NO.	TEMPLATE
	AREAS CHECKED

DATE	
BY	
ORIGINAL SURVEY	SURVEYED
NOTE BOOK	PLOTTED
NO.	TEMPLATE
	AREAS CHECKED

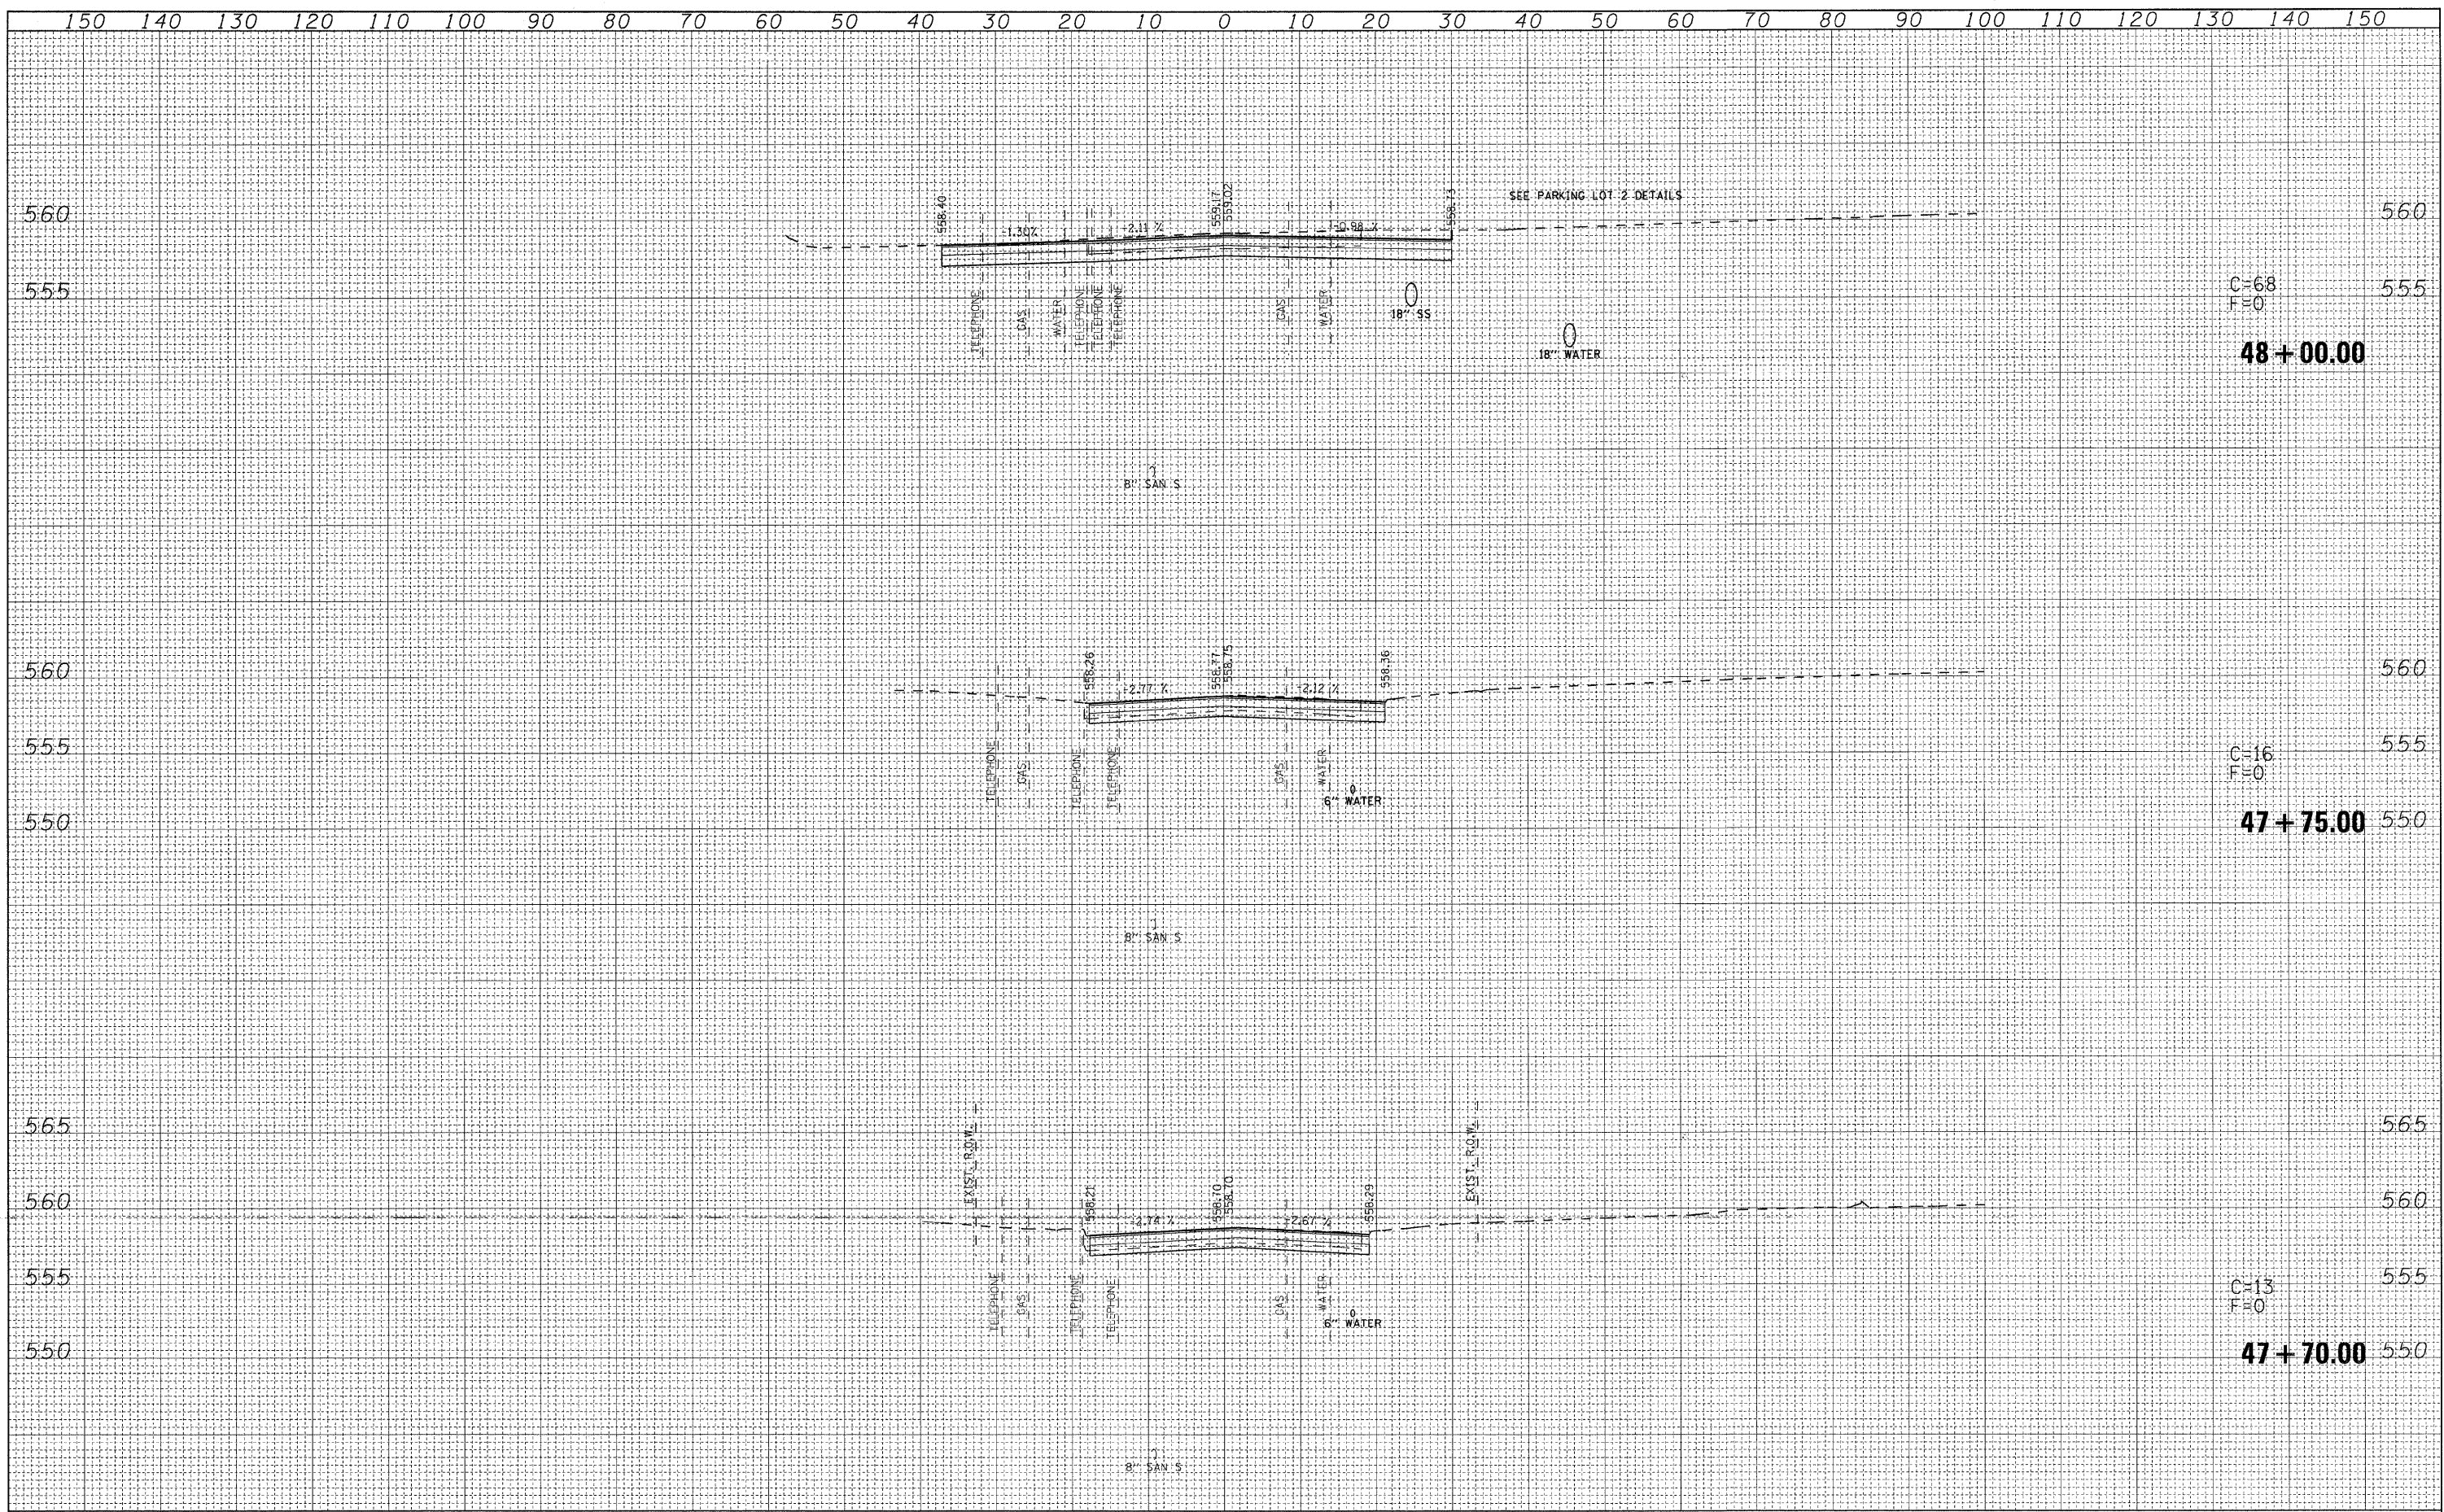

FILE NAME =
 pr:\projects\513501\oad\adgn\0876054-sht-xso-Clay.dgn

USER NAME = default
 PLOT SCALE = 10.0000 ' / IN.
 PLOT DATE = 6/16/2010

DESIGNED -
 DRAWN -
 CHECKED -
 DATE -

REVISED -
 REVISED -
 REVISED -
 REVISED -

**STATE OF ILLINOIS
 DEPARTMENT OF TRANSPORTATION**

**E CLAY ST
 SIDE ROAD CROSS SECTIONS**

SCALE: SHEET NO. 27 OF 35 SHEETS STA. 47+70.00 TO STA. 48+00.00

F.A.P. RTE. 600	SECTION 60-(30,31,128)-N-1	COUNTY MADISON	TOTAL SHEETS 152	SHEET NO. 144
CONTRACT NO. 76054			ILLINOIS FED. AID PROJECT	