


DATE	
BY	
FINAL SURVEY	SURVEYED
NOTE BOOK NO.	PLOTTED
	TEMPLATE
	AREAS CHECKED

DATE	
BY	
ORIGINAL SURVEY	SURVEYED
NOTE BOOK NO.	PLOTTED
	TEMPLATE
	AREAS CHECKED

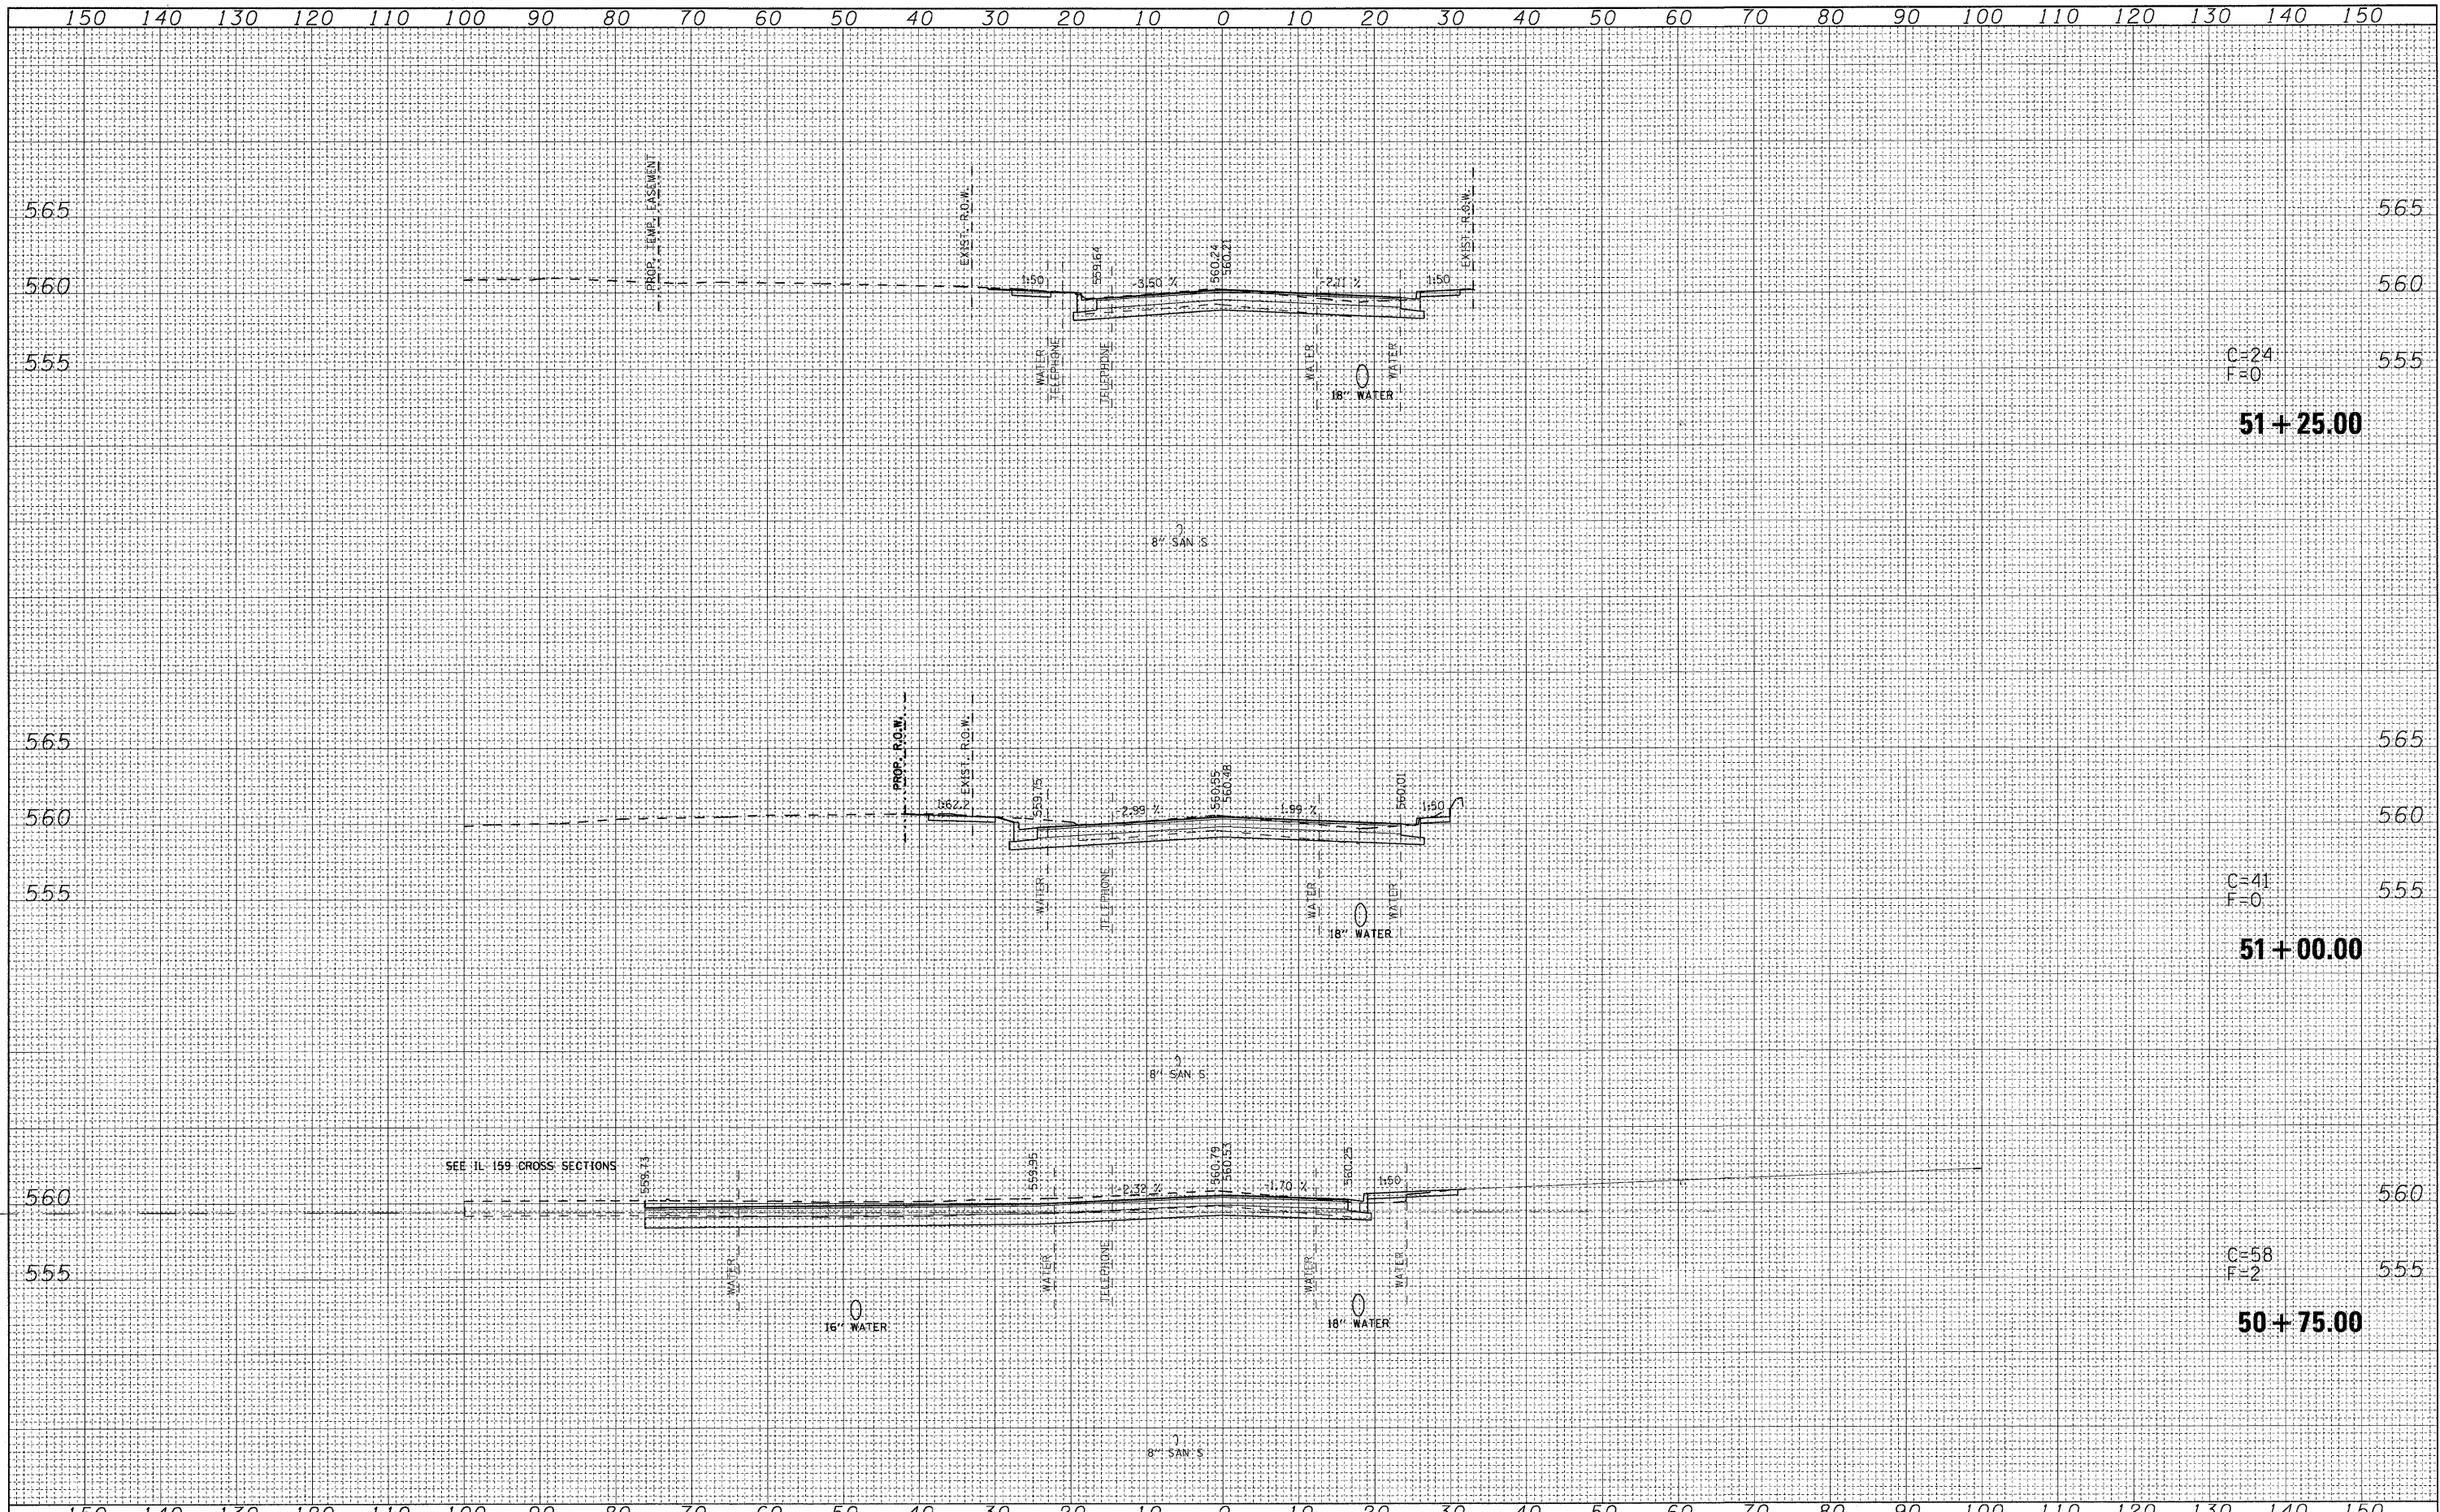

FILE NAME =	USER NAME = default	DESIGNED -	REVISED -	STATE OF ILLINOIS DEPARTMENT OF TRANSPORTATION	E CLAY ST SIDE ROAD CROSS SECTIONS	F.A.P. RTE.	SECTION	COUNTY	TOTAL SHEETS	SHEET NO.	
ps:\projects\513501\oadd\dgn\0876054-ght-xso-clay.dgn		DRAWN -	REVISED -			600	60-(30,31,128)-N-1	MADISON	152	148	
PLOT SCALE = 10.0000' / IN.		CHECKED -	REVISED -			SCALE:		SHEET NO. 31 OF 35 SHEETS		STA. 50+75.00 TO STA. 51+25.00	
PLOT DATE = 6/16/2010		DATE -	REVISED -			ILLINOIS FED. AID PROJECT					

C=24
F=0
51+25.00

C=41
F=0
51+00.00

C=58
F=2
50+75.00