


DATE	
BY	
FINAL SURVEY	SURVEYED
NOTE BOOK NO.	PLOTTED
	TEMPLATE
	AREAS CHECKED

DATE	
BY	
ORIGINAL SURVEY	SURVEYED
NOTE BOOK NO.	PLOTTED
	TEMPLATE
	AREAS CHECKED

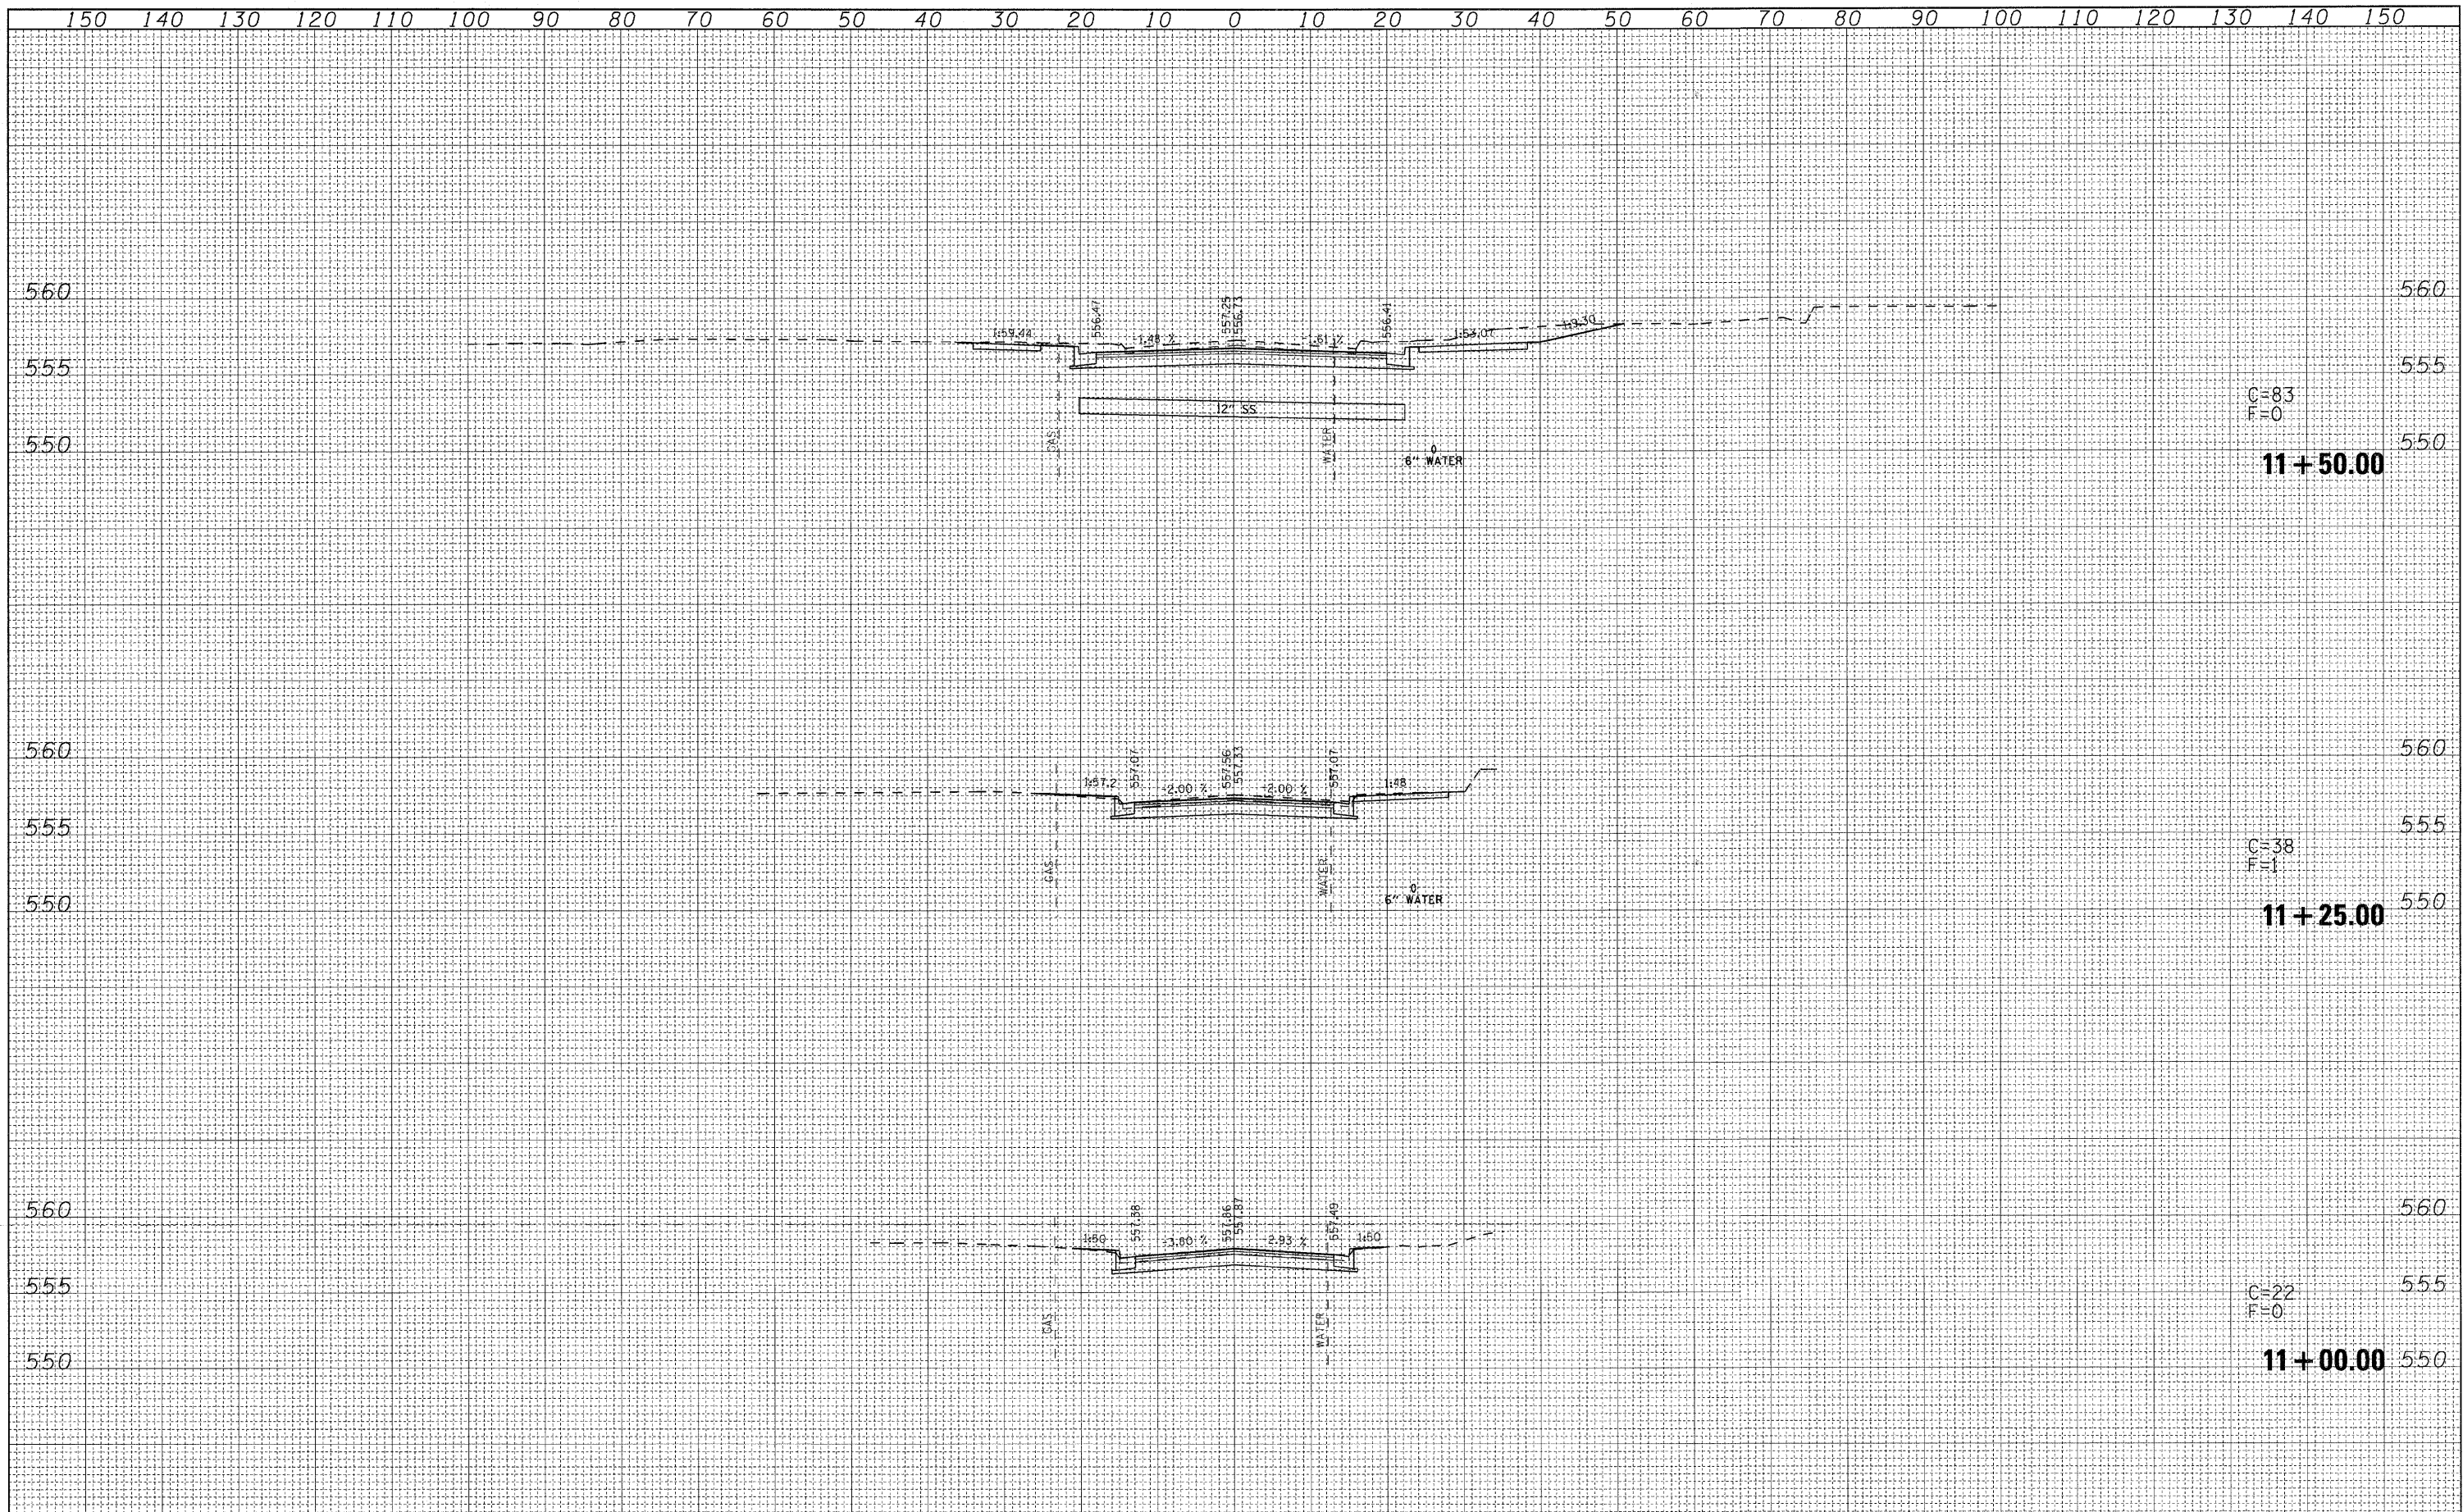

FILE NAME =	USER NAME = default	DESIGNED -	REVISED -	STATE OF ILLINOIS DEPARTMENT OF TRANSPORTATION	E JOHNSON ST SIDE ROAD CROSS SECTIONS		F.A.P. RTE. 600	SECTION 60-130,31,128)-N-1	COUNTY MADISON	TOTAL SHEETS 152	SHEET NO. 150	
PROJECT	DATE	CHECKED -	REVISED -		SCALE:	SHEET NO. 33 OF 35 SHEETS	STA. 11+00.00 TO STA. 11+50.00	CONTRACT NO. 76D54		ILLINOIS FED. AID PROJECT		
		DRAWN -	REVISED -									
		DATE	REVISED -									