


DATE	
BY	
FINAL SURVEY	SURVEYED
NOTE BOOK	PLOTTED
NO.	TEMPLATE
	AREAS CHECKED

DATE	
BY	
ORIGINAL SURVEY	SURVEYED
NOTE BOOK	PLOTTED
NO.	TEMPLATE
	AREAS CHECKED

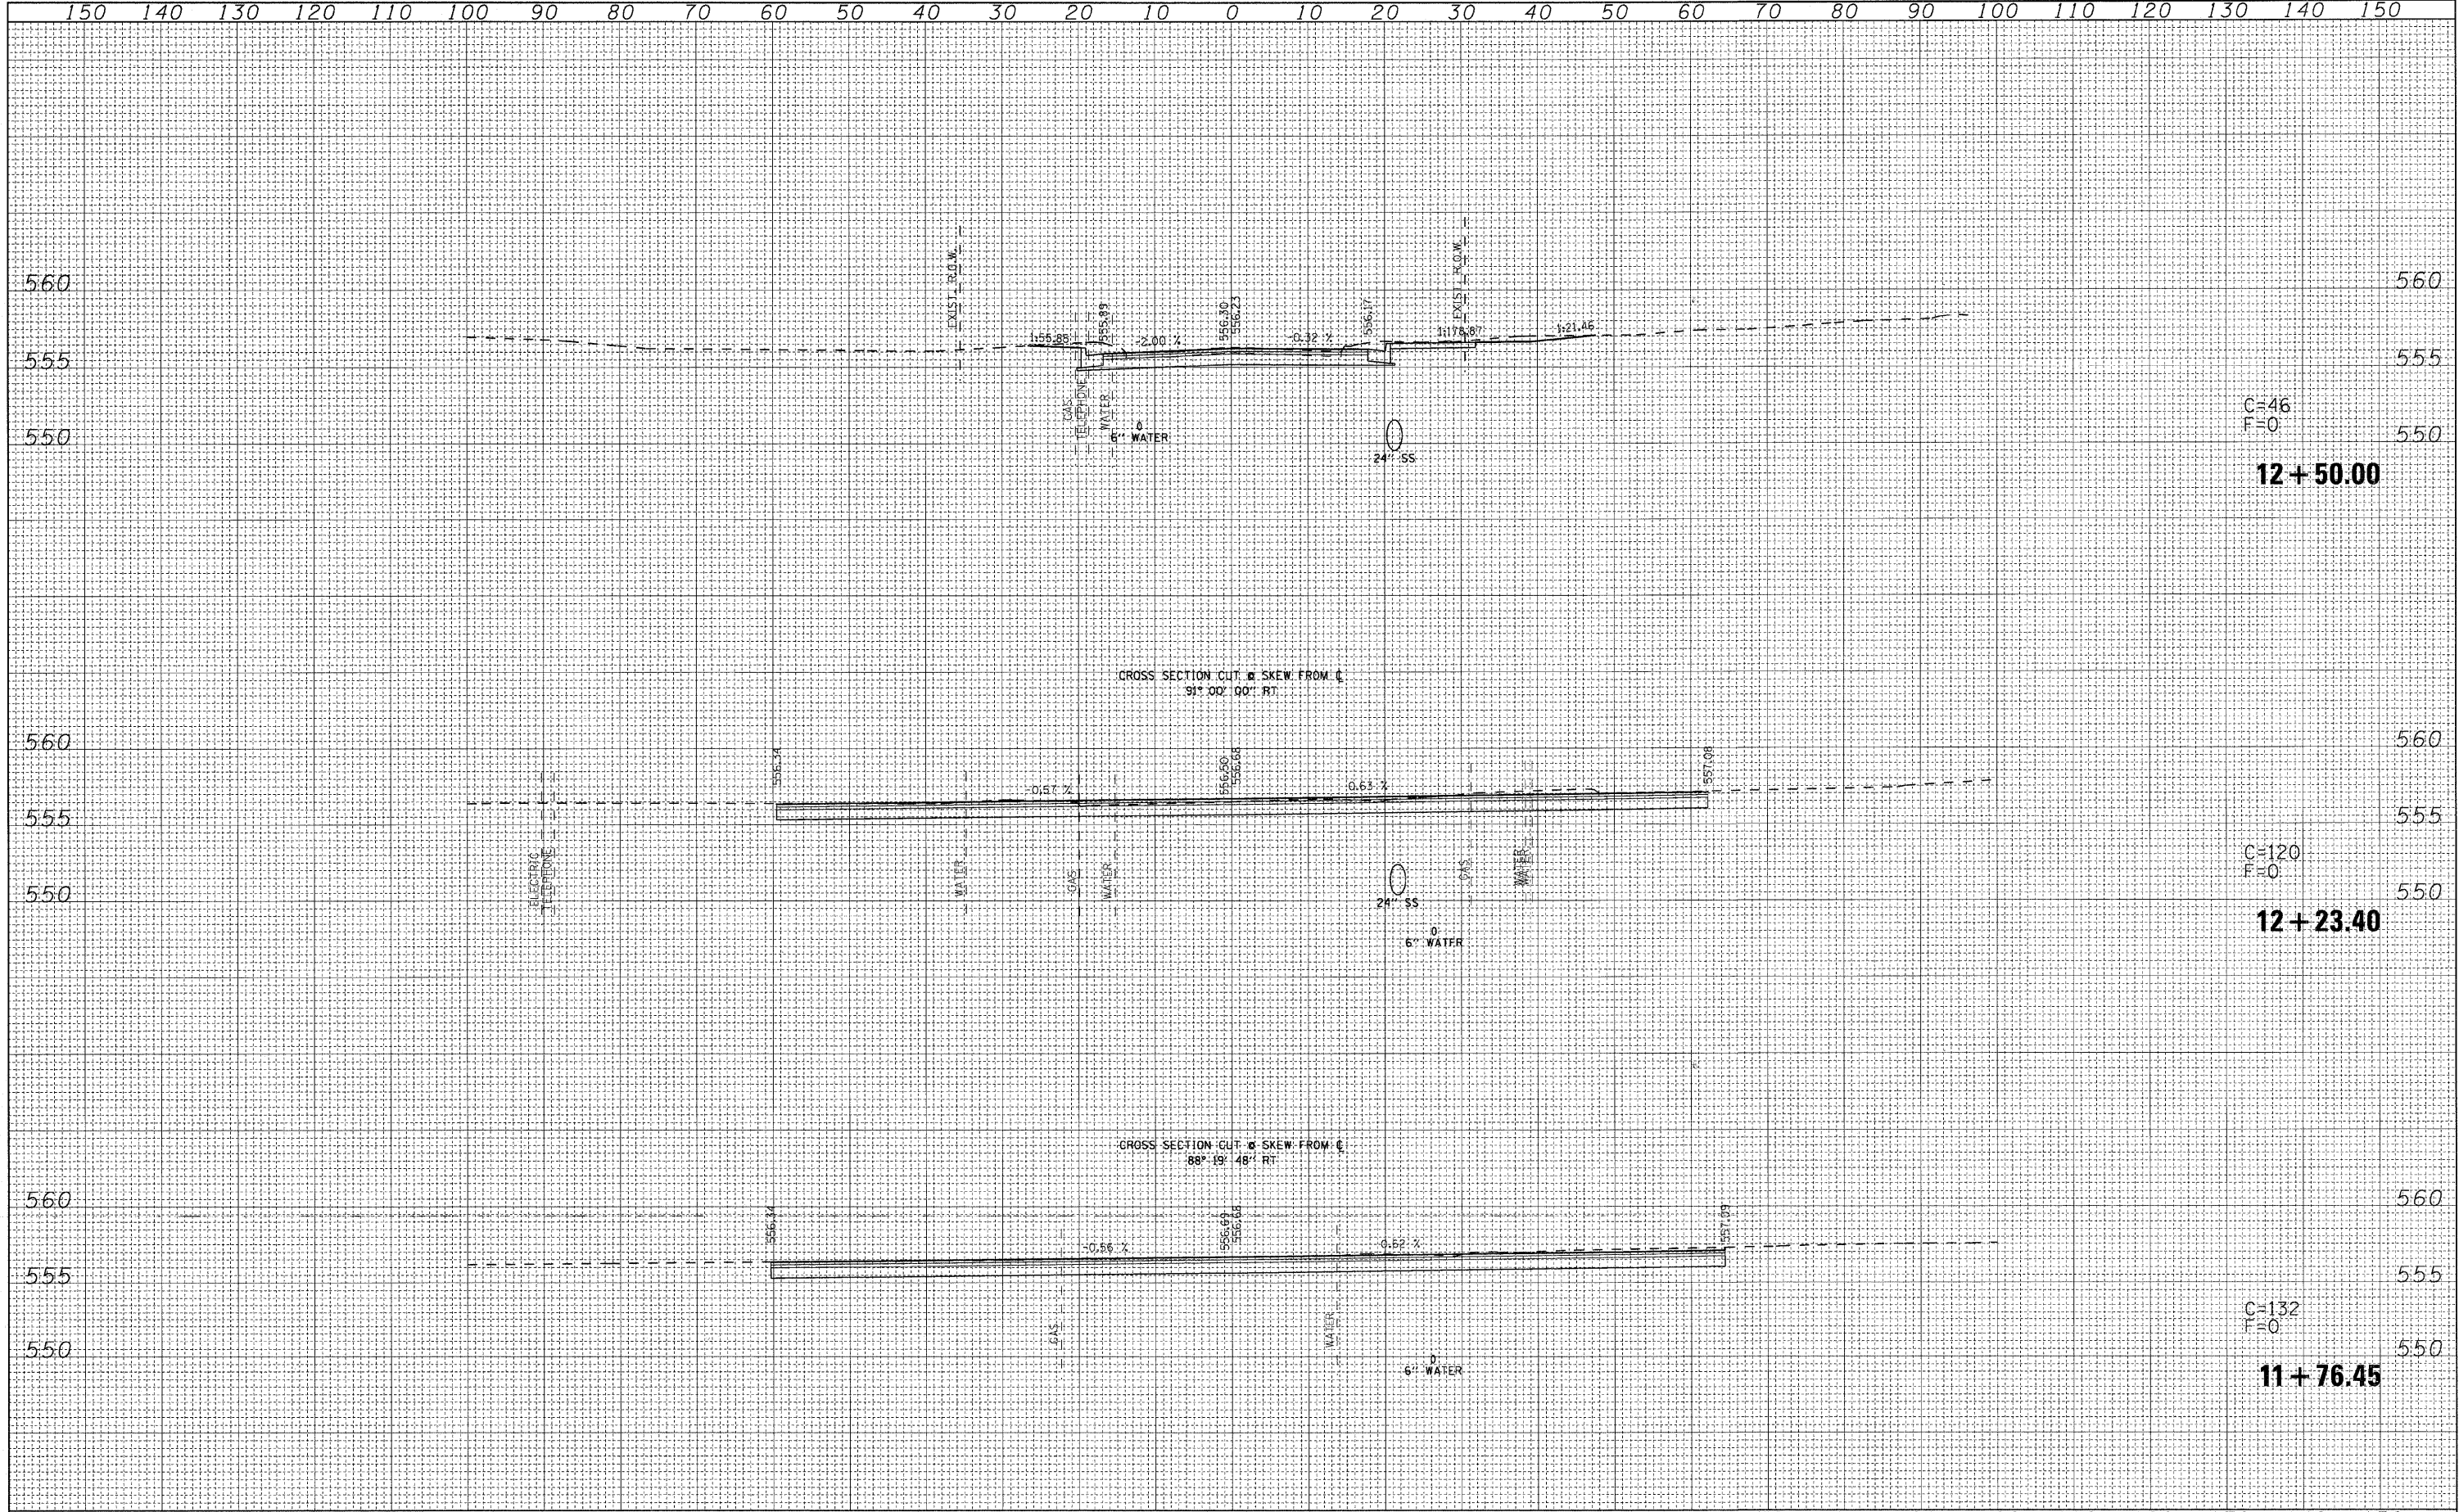

FILE NAME =	USER NAME = default	DESIGNED -	REVISED -	STATE OF ILLINOIS DEPARTMENT OF TRANSPORTATION	E JOHNSON ST SIDE ROAD CROSS SECTIONS			F.A.P. RTE. 600	SECTION 60-130,31,128-N-1	COUNTY MADISON	TOTAL SHEETS 152	SHEET NO. 151
pi\projects\513501\oad\adgn\0876054-sht-xso-johnson.dgn		DRAWN -	REVISED -		SCALE:	SHEET NO. 34 OF 35 SHEETS	STA. 11+76.45	TO STA. 12+50.00	CONTRACT NO. 76054		ILLINOIS FED. AID PROJECT	
		CHECKED -	REVISED -									
		DATE -	REVISED -									